


ENVELOPE: 259B
HASTING'S SUBDIVISION
ATHENS TWP

HASTING'S

SUB-DIVISION OF PART OF

LEASE LOT N° 20

ATHENS TWP., ATHENS CO., O.
SCALE 1" = 200'

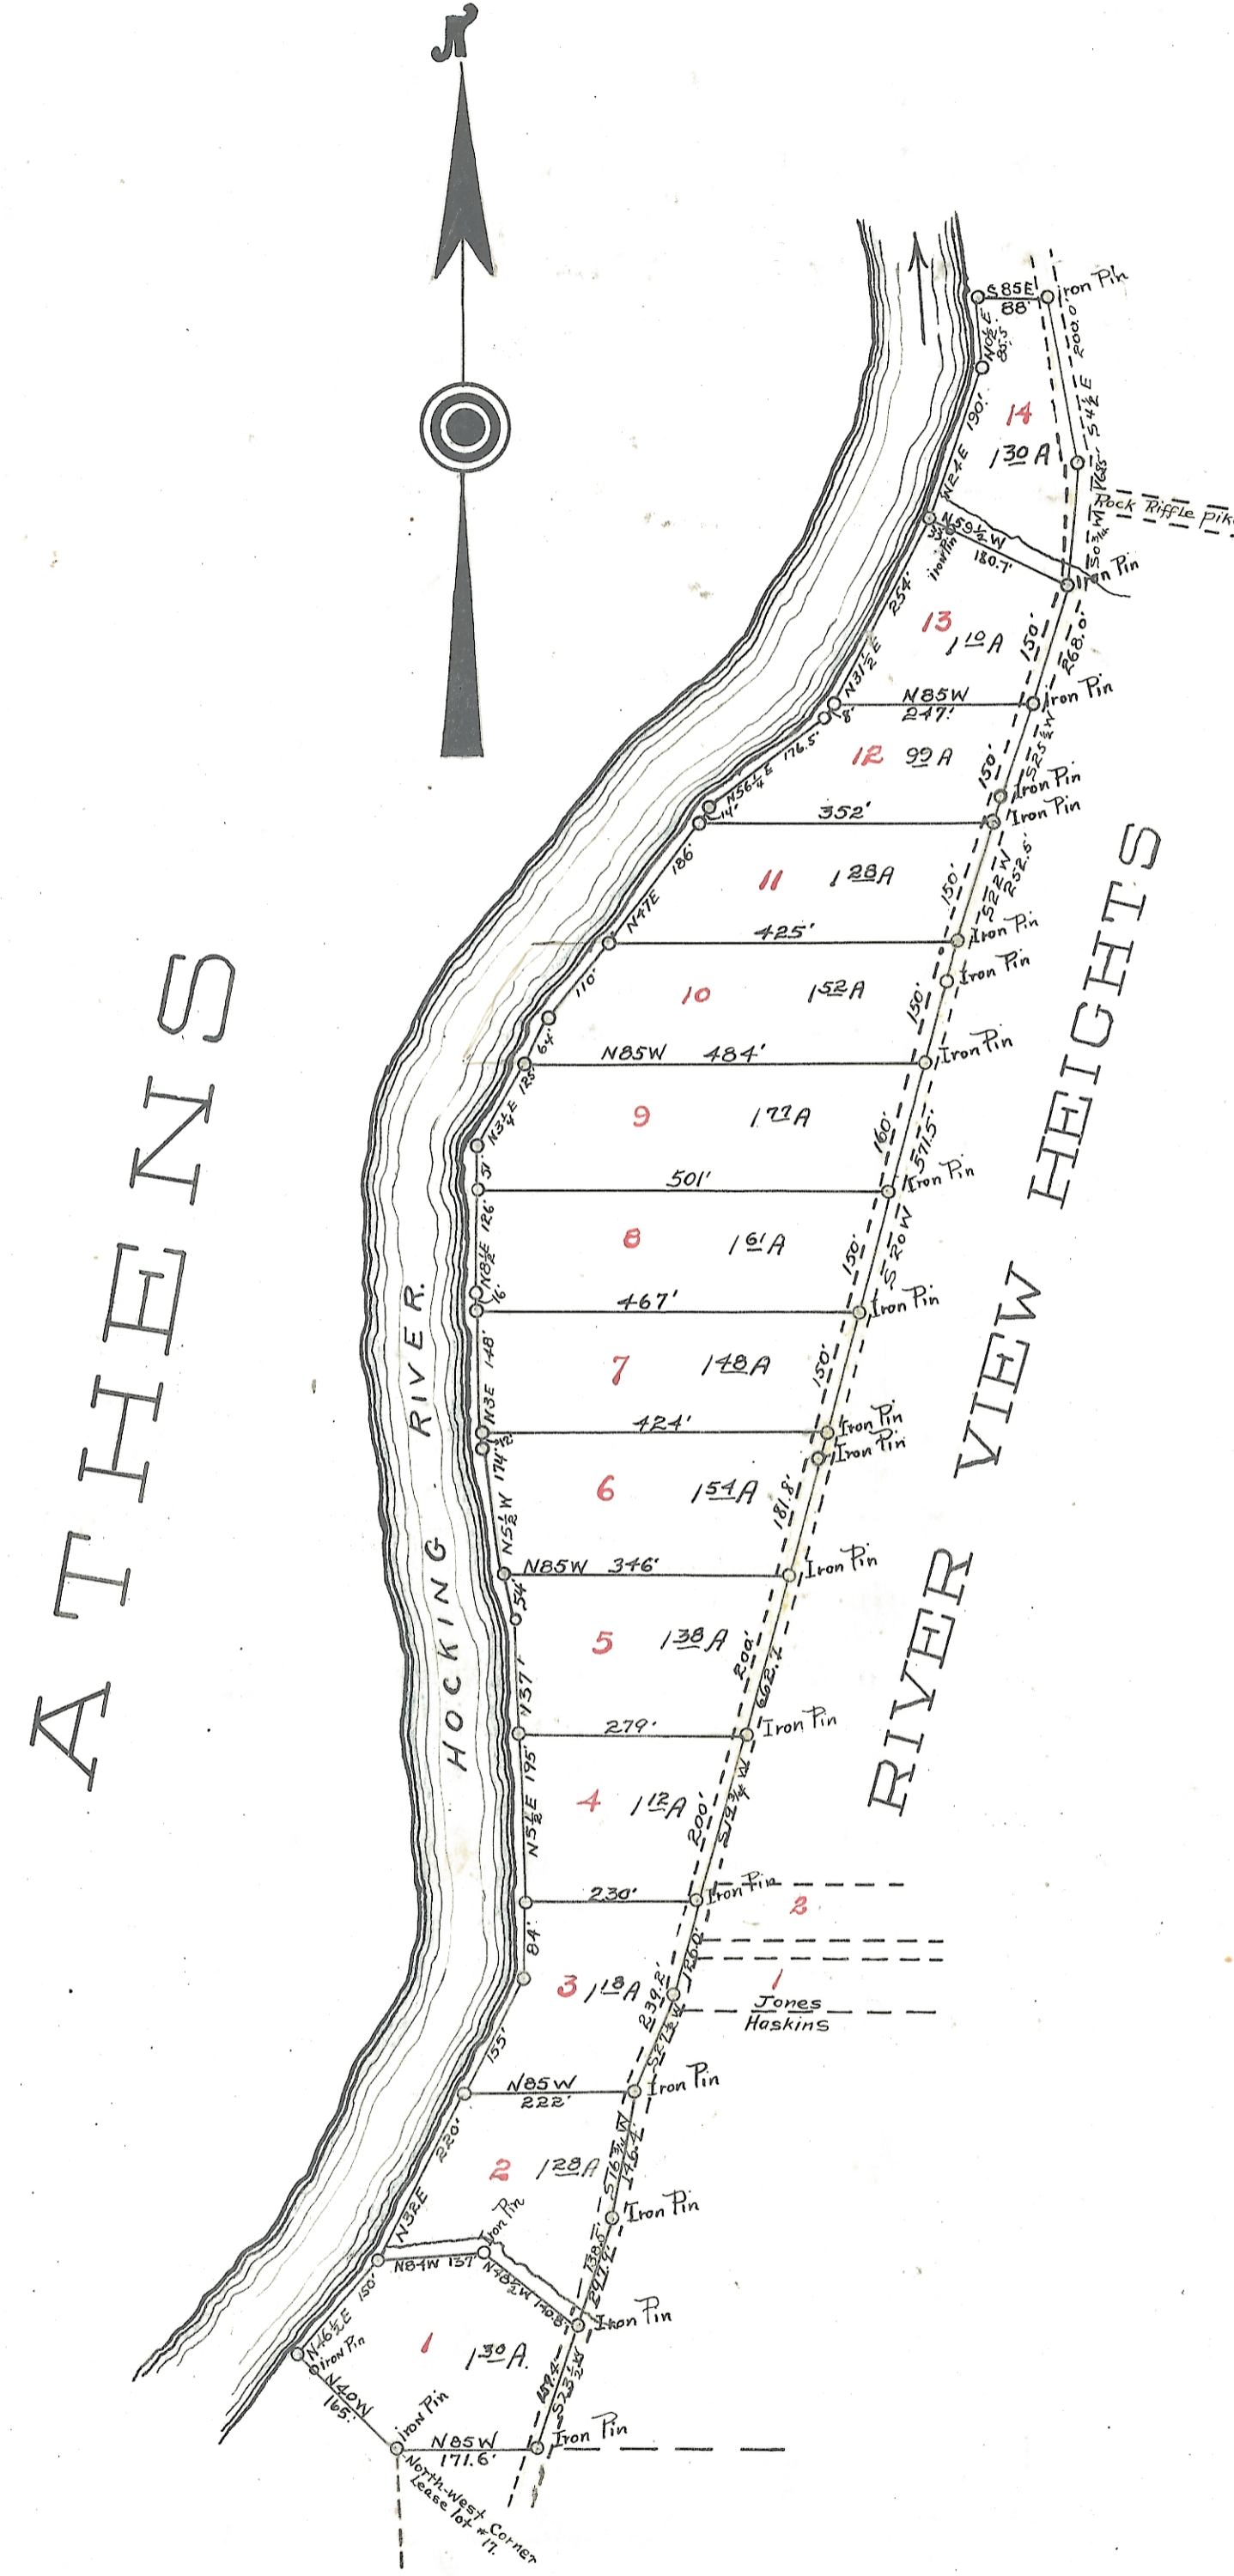

I hereby certify that the above plat and notes are correct
as surveyed by me Dec. 31, 1920 and Jan. 3, 1921
Arthur Anderson - Surveyor

Know all men by these presents:-
That I, W.J. Hastings, owner of the land delineated
on this plat, do hereby acknowledge the making of the
same to be my voluntary act and deed and do hereby
dedicate the road for public use forever.
Wm J. Hastings.

state of Ohio } ss.
Athens Co., }
On this 5th day of Jan, 1921. Be it remembered
that before me a Notary Public in and for said county, came
W. J. Hastings grantor in the foregoing deed of dedication
and acknowledged the signing of the same to be his vol-
untary act and deed.
M.D. Hughes, Notary Public (L.S)

Approved by me this 5 day of Jan, 1921.
R.D. Williams, Director of Public Service
Athens, O.

Transferred Jan 5-1921
Fred Cornwell - Auditor

Received Jan 5-1921
Recorded Jan 12-1921

W. J. Hastings
Recorder (\$6.00)