
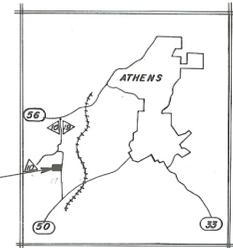
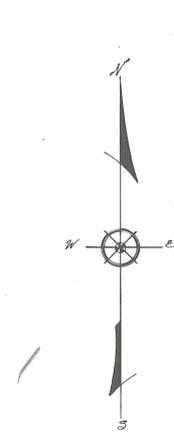


ENVELOPE: 390B

HIGHLAND PARK ESTATES
SECTION 25
ATHENS TWP

For 2nd Amendment to restrictions see Deed Vol 305 pg. 149

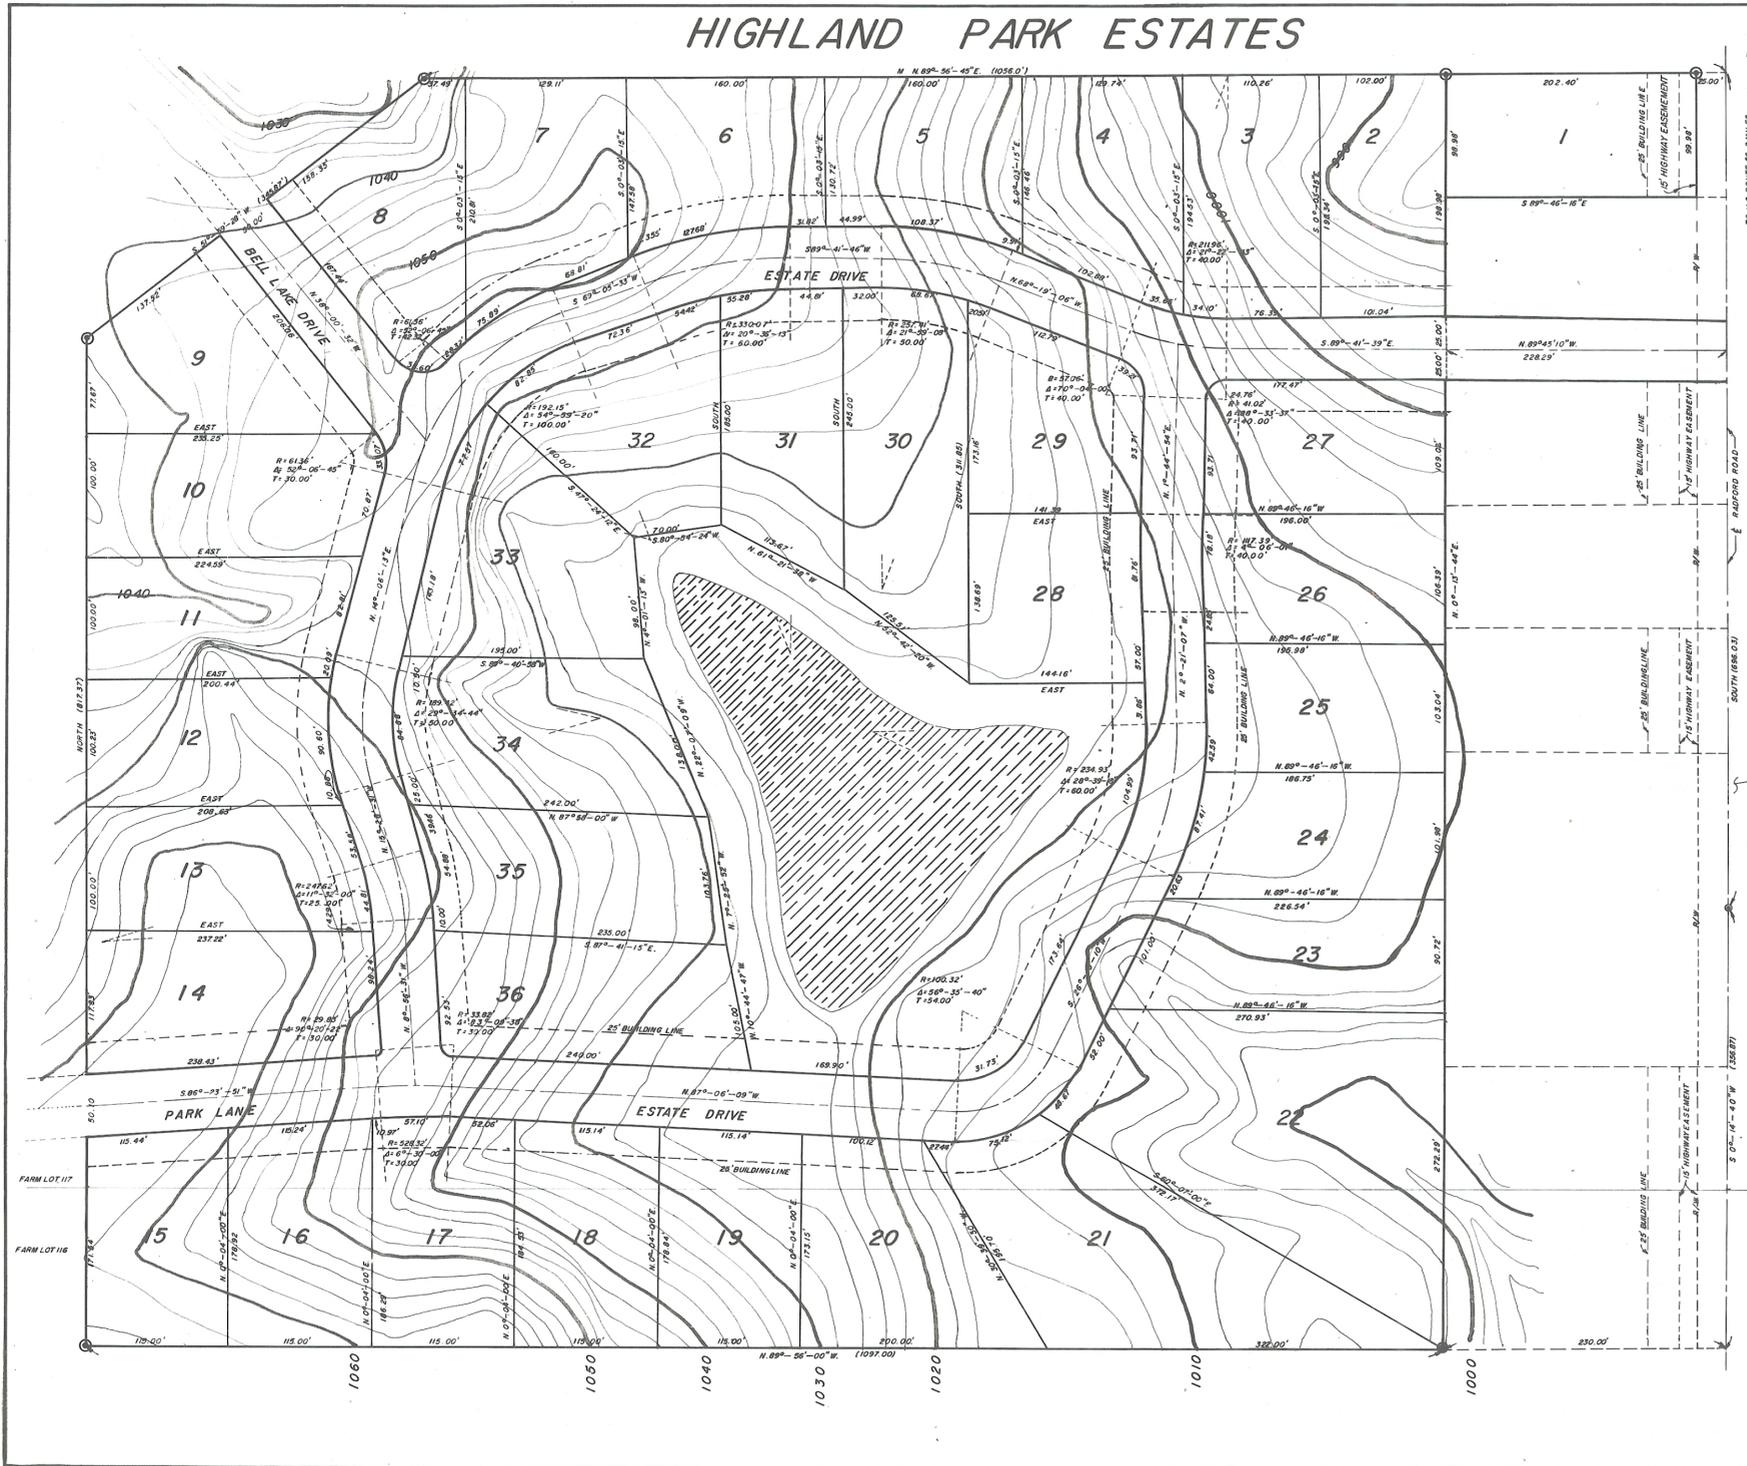

Situated in the State of Ohio, County of Athens, Athens Township, being part of Farm Lots 116 and 117, Section 25, Town 9, Range 14, and being 25.78 acres of the tract conveyed to John Tansky by deed of record in Deed Book 272, Page 25, Recorder's Office, Athens County, Ohio.

The undersigned John Tansky, Owner of the land plotted herein, does hereby certify that this plat correctly represents his "HIGHLAND PARK ESTATES", a subdivision of Lots 1 to 36, inclusive, does hereby accept this plat of some and dedicates to public use as such all or parts of the streets shown hereon and not heretofore dedicated.

IN WITNESS THEREOF, JOHN TANSKY, Owner, has hereunto set his hand on this 28th day of February, 1967.

WITNESS
George A. Mason, BY John Tansky
JOHN TANSKY

STATE OF OHIO S.S.
COUNTY OF HOCKING

Before me, a Notary Public in and for said County personally came JOHN TANSKY as Owner, who acknowledged the signing of the foregoing instrument to be his voluntary act and deed for the uses and purposes herein expressed.

IN WITNESS WHEREOF, I have hereunto set my hand and affixed my Official seal this 25 day of FEBRUARY, 1967.

Wanda W. Marble
Notary Public, Hocking County, Ohio
My Commission Expires 7-2-68

Approved and accepted this 19th day of MARCH, 1967
By Dought B. Robinson
City Service Director

Approved and accepted this 14th day of MARCH, 1967
By Jay C. Dunlap, Vice Chairman
City Planning Commission

Approved and accepted this 27 day of February, 1967

Approved and accepted this 20th day of MARCH, 1967
By Harry Russ
County Engineer

By John D. Tansky
John D. Tansky
County Commissioners

Transferred this 20 day of March, 1967.

Auditor, Athens County, Ohio

Filed for record this 20th day of March, 1967, at 1:30 P.M.
Recorded this 21st day of March, 1967, in Plat Book 8

Page 129
Fee \$4.00
File No. 77311
Deputy Recorder

Note Deed restrictions for Highland Park Estates shall be shown in plat book 8, page 129 Athens County Recorder's office.

SURVEYED & PLATTED BY
EVANS MECHWART HAMBLETON & TILTON, INC.
CONSULTING ENGINEERS
SURVEYORS
ATHENS, OHIO - GARIHANNA, OHIO February, 1967

50' 40' 30' 20' 10' 0' GRAPHIC SCALE 1" = 50'

We do hereby certify that we have surveyed the above premises and prepared the attached plat and that said plat is correct.
All dimensions are shown in feet and decimal parts thereof. Dimensions on curves are arc measurements.

By E. E. Madley
Registered Surveyor # 4963

For Correction see Vol 5: Page 87
Miscellaneous Records