

**OWNER'S DEDICATION**

I, Gregory M. Linscott, Elizabeth Ann Linscott, Elmo S. Scott and Mary K. Scott, owners of the property shown hereon, hereby adopt this plan of subdivision and dedicate the streets to public use.

We further adopt the Plat of Amendment (Lot No. 9, Hamley Run Addition Subdivision Section 25, T-10-N, R-14-W) and recorded in Volume 7, Page 479, Athens County Miscellaneous Records.

**WITNESSETH:**

(As to all signatures)

*[Signatures]*  
 GREGORY M. LINSCOTT  
 ELIZABETH ANN LINSCOTT  
 ELMO S. SCOTT  
 MARY K. SCOTT

Subscribed and sworn before me this 19 day of January, 1980.

*[Signature]*  
 JANET S. SHIELDS  
 NOTARY PUBLIC

JANET S. SHIELDS  
 Notary Public, State of Ohio  
 My Commission Expires Feb. 2, 1983

*Re-Filing*  
 141396

RECORDED Jan 17 1980  
 AT 1:30 O'CLOCK P M.  
 RECORD OF Plats  
 VOL. 10 PAGE 49  
 WILMA ALLEN, RECORDER  
 ATHENS COUNTY, OHIO

1778 ENV. 30 B

**OWNER'S DEDICATION**

I, GREGORY M. LINSCOTT, OWNER OF THE PROPERTY SHOWN HEREON, HEREBY ADOPT THIS PLAN OF SUBDIVISION AND DEDICATE THE STREETS TO PUBLIC USE

*[Signature]*  
 GREGORY M. LINSCOTT  
 OWNER

SUBSCRIBED AND SWORN TO BEFORE ME THIS 14<sup>th</sup> OF April, 1979

*[Signature]*  
 JANET S. SHIELDS  
 NOTARY PUBLIC

**SADIE A. FORD**  
 Notary Public, Jackson County, Ohio



DOVER TOWNSHIP  
 ATHENS TOWNSHIP

OWNER-SUBDIVIDER:  
 GREGORY M. LINSCOTT  
 18 GRAND PARK BLVD.  
 ATHENS, OHIO 45701


SURVEYOR:  
 THOMAS E. SNYDER  
 ROUTE #1 BOX 281  
 WELLSTON, OHIO 45692

CERTIFIED TO BE CORRECT AND ACCURATE

*[Signature]*  
 THOMAS E. SNYDER  
 PROFESSIONAL SURVEYOR  
 #6465

TOLERANCES	REVISIONS
(ACCEPT AS NOTED)	NO. DATE BY
DECIMAL	1
FRACTIONAL	2
ANGULAR	3
	4
	5

HAMLEY RUN ADDITION  
 FINAL PLAT  
 DRAWN BY TLS SCALE 1"=50'  
 DATE 4-3-79 DRAWING NO. HRA-2

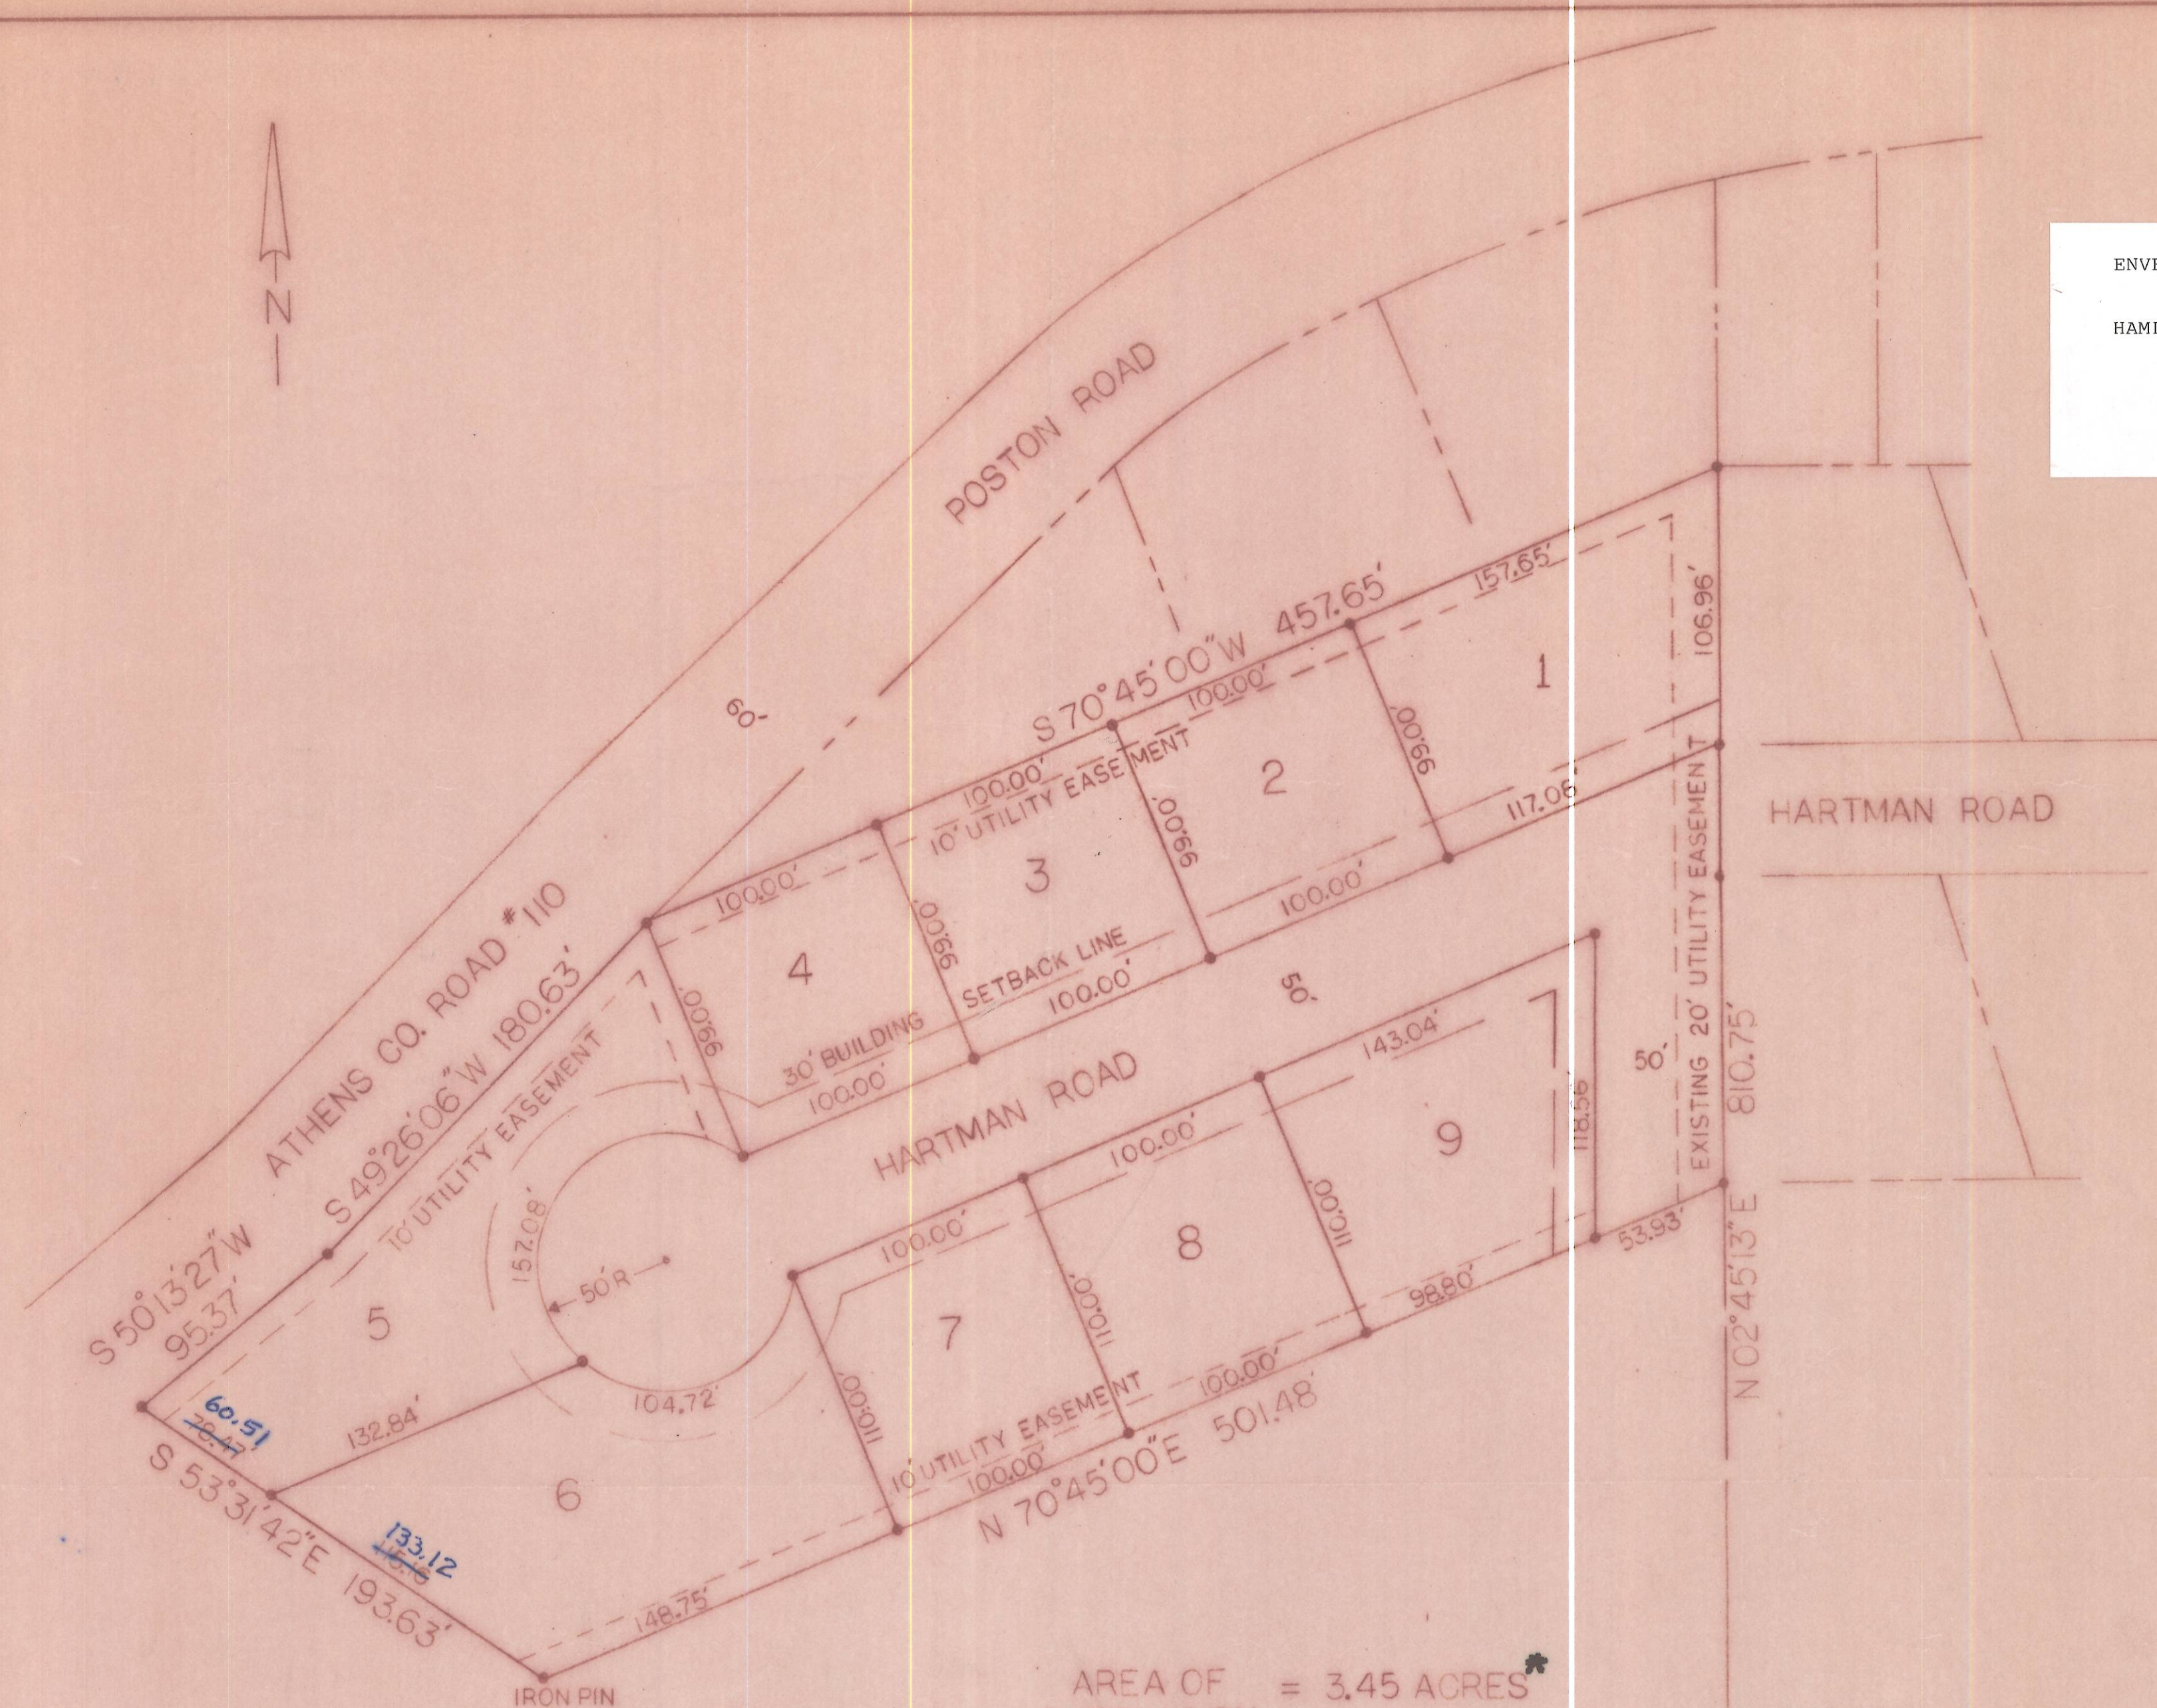


AREA OF SUBDIVISION = 3.45 ACRES  
 \* LOT AREA = 2.69 ACRES  
 R.O.W. AREA = 0.76 ACRES

STATE OF OHIO  
 COUNTY OF ATHENS  
 TOWNSHIP OF DOVER  
 SECTION 25  
 T-10-N R-14-W

SE CORNER ~ SECTION 25

ENVELOPE: 29B  
 HAMLEY RUN ADDITION -  
 SECTION 25  
 DOVER TWP

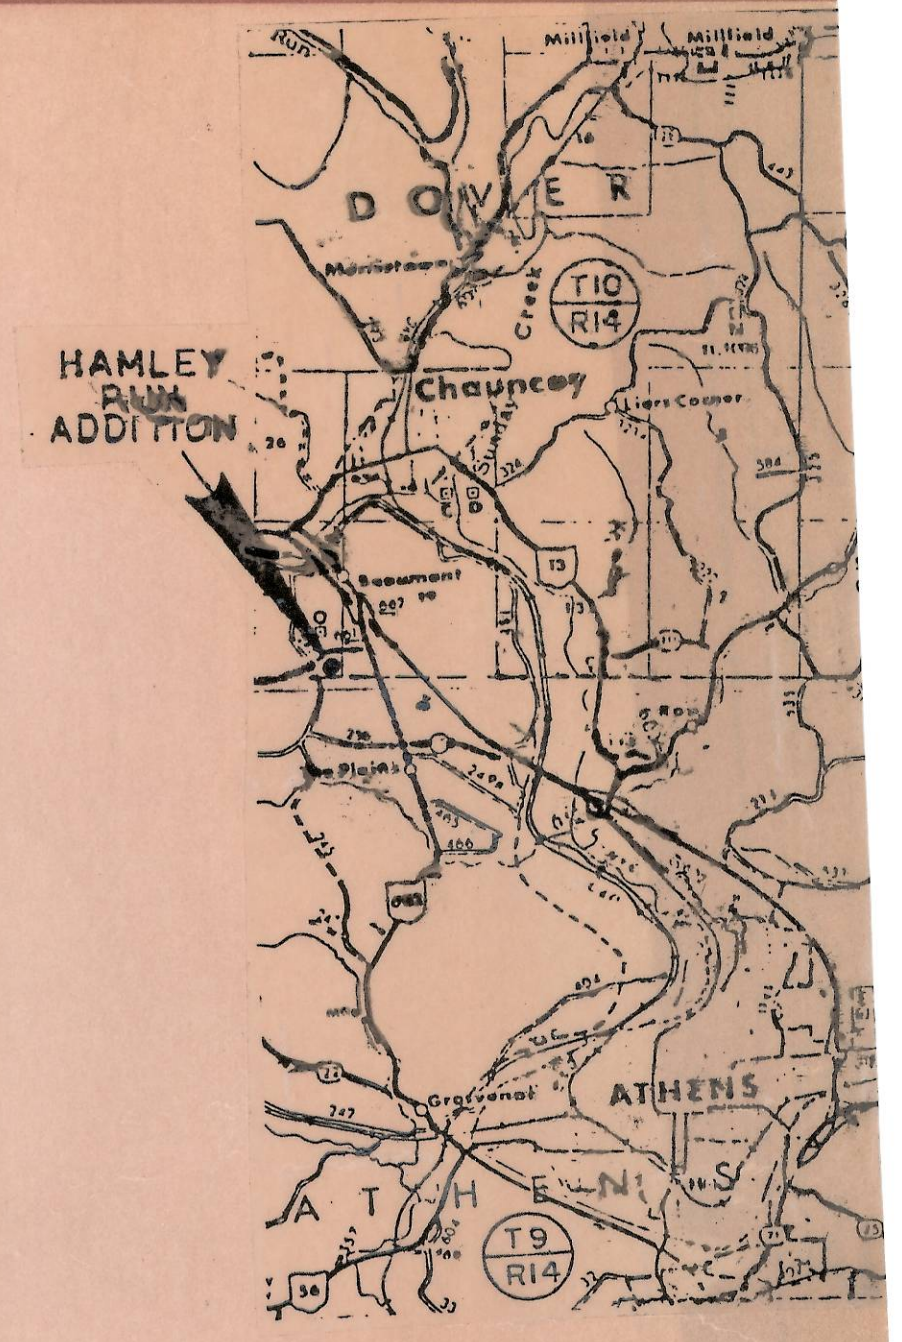

*See Amended Plat of Lot #9  
 See Misc Vol 7 pg. 479*

Filed for record this 19th day of September, 1979  
 at 10:30 a.m. Recorded this 19th day of  
September, 1979 in plat book 10 page 47  
 File No. 139806 Fee 17<sup>00</sup> ENV 29 B

*Wilma Allen, Recorder*  
 Approved by Athens City Council  
 by Ordinance O-43-79  
 June 4, 1979  
 Harriet Stevens  
 Clerk, Athens City Council

FINAL PLAT APPROVED  
 APRIL 16<sup>th</sup>, 1979  
*[Signature]*  
 Chairman Athens County  
 Planning Commission

Description checked for  
 Mathematical Accuracy  
 ATHENS COUNTY  
 ENGINEER'S OFFICE  
 BY: *[Signature]*  
 DATE: 9-11-79

Athens County commissioners  
*[Signatures]*  
 9-5-79