

Imperial.

Located in York Township No 12 Range 15.
Section 4 & 10. Lots 628-629
Scale 100' to 1"

I certify the above plat and notes to be correct
as I truly believe. Surveyed March 17 1902
E. R. Walker

Subscribed and sworn to before me a Notary
Public this 16th day of April 1902.

A. J. James
Notary Public


Transferred April 16 1902.
W. F. Scott Auditor

Received April 16 1902 at 4 PM

Recorded April 18 1902
Oliver Golden Recorder

ENVELOPE: 172B

IMPERIAL
YORK TWP

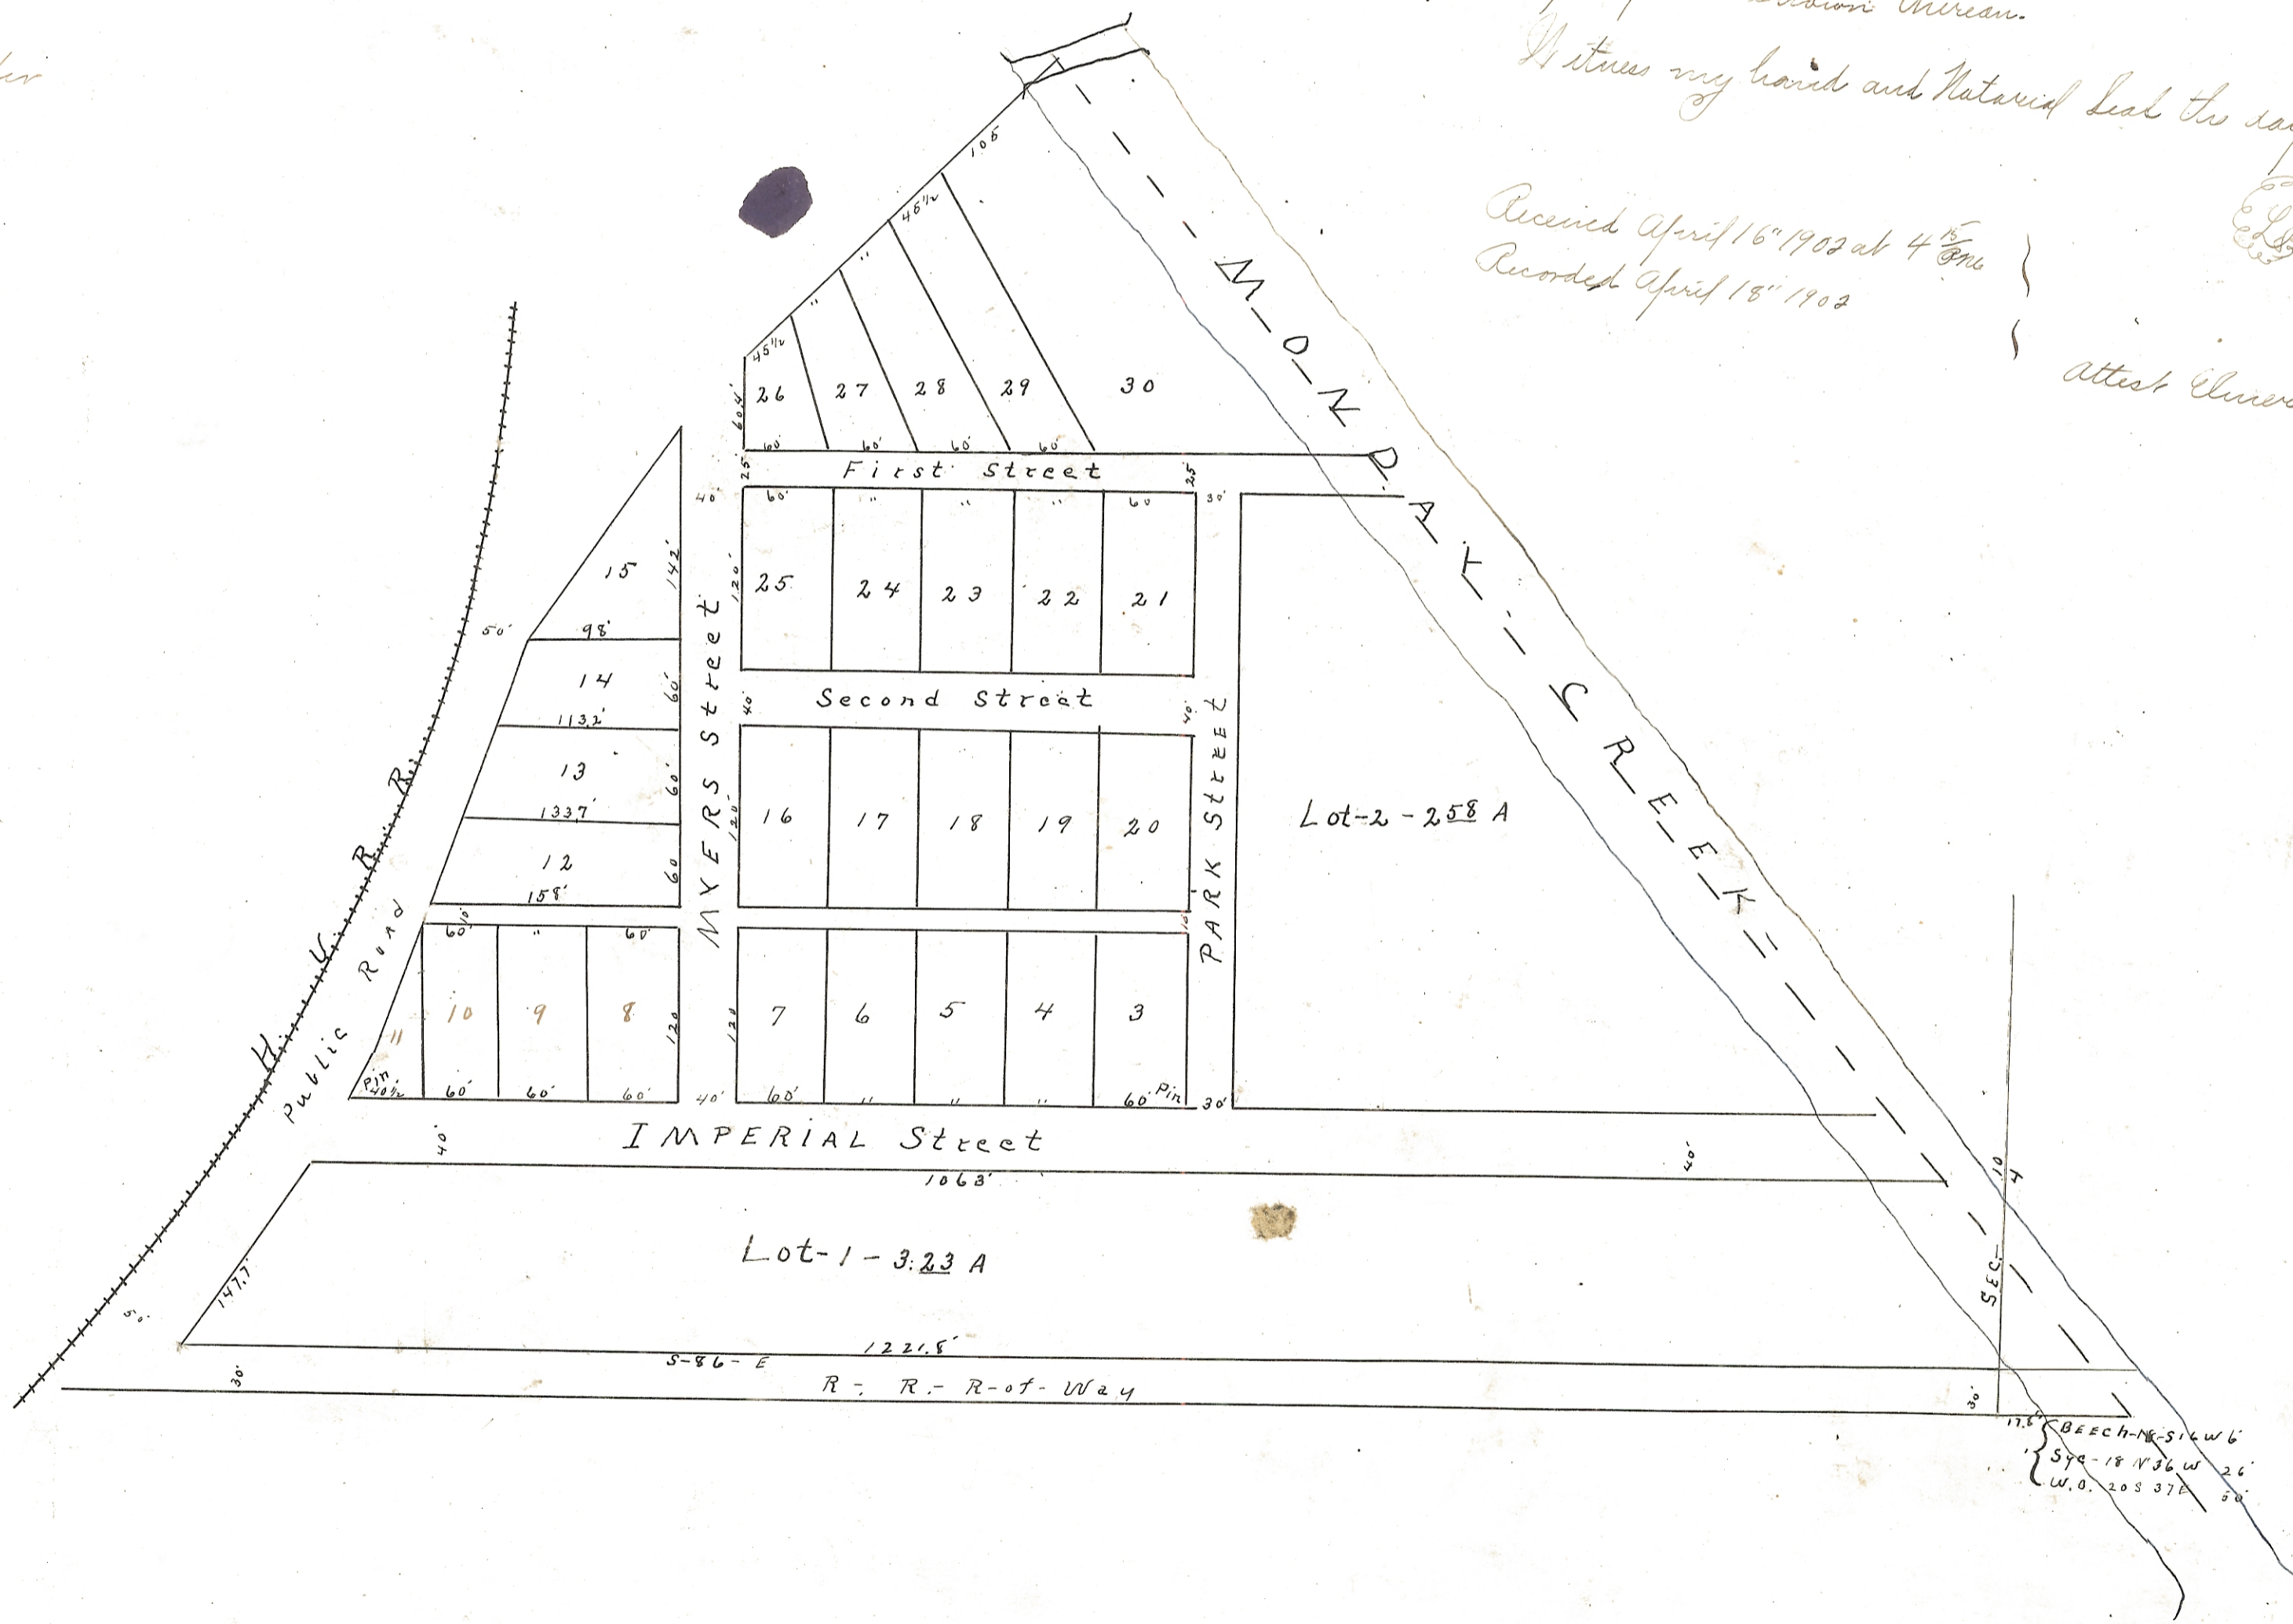

Know All Men by these Presents, That I William P. Myers, the owner
of the lands delineated and described on the within plat, do hereby ack-
nowledge the making of the same to be my voluntary act and deed,
and I do hereby dedicate the streets and alleys shown thereon to and
for Public use forever.

Witness my hand this 16th day of April 1902.

Attest: E. J. James

A. J. James

William P. Myers.

The State of Ohio, Athens County ss.

Be it remembered, that on this 16th day of April 1902, before me,
the undersigned, a Notary Public in and for said County, personally and
William P. Myers, who then and there acknowledged the making and
signing of the foregoing plat to be his voluntary act and deed, for the uses
and purposes shown thereon.

Witness my hand and Notarial Seal the day and year aforesaid.

Received April 16 1902 at 4 PM
Recorded April 18 1902

E. J. James
Notary Public

Attest Oliver Golden Recorder