


J. H. Butterworth's Addition To Nelsonville.

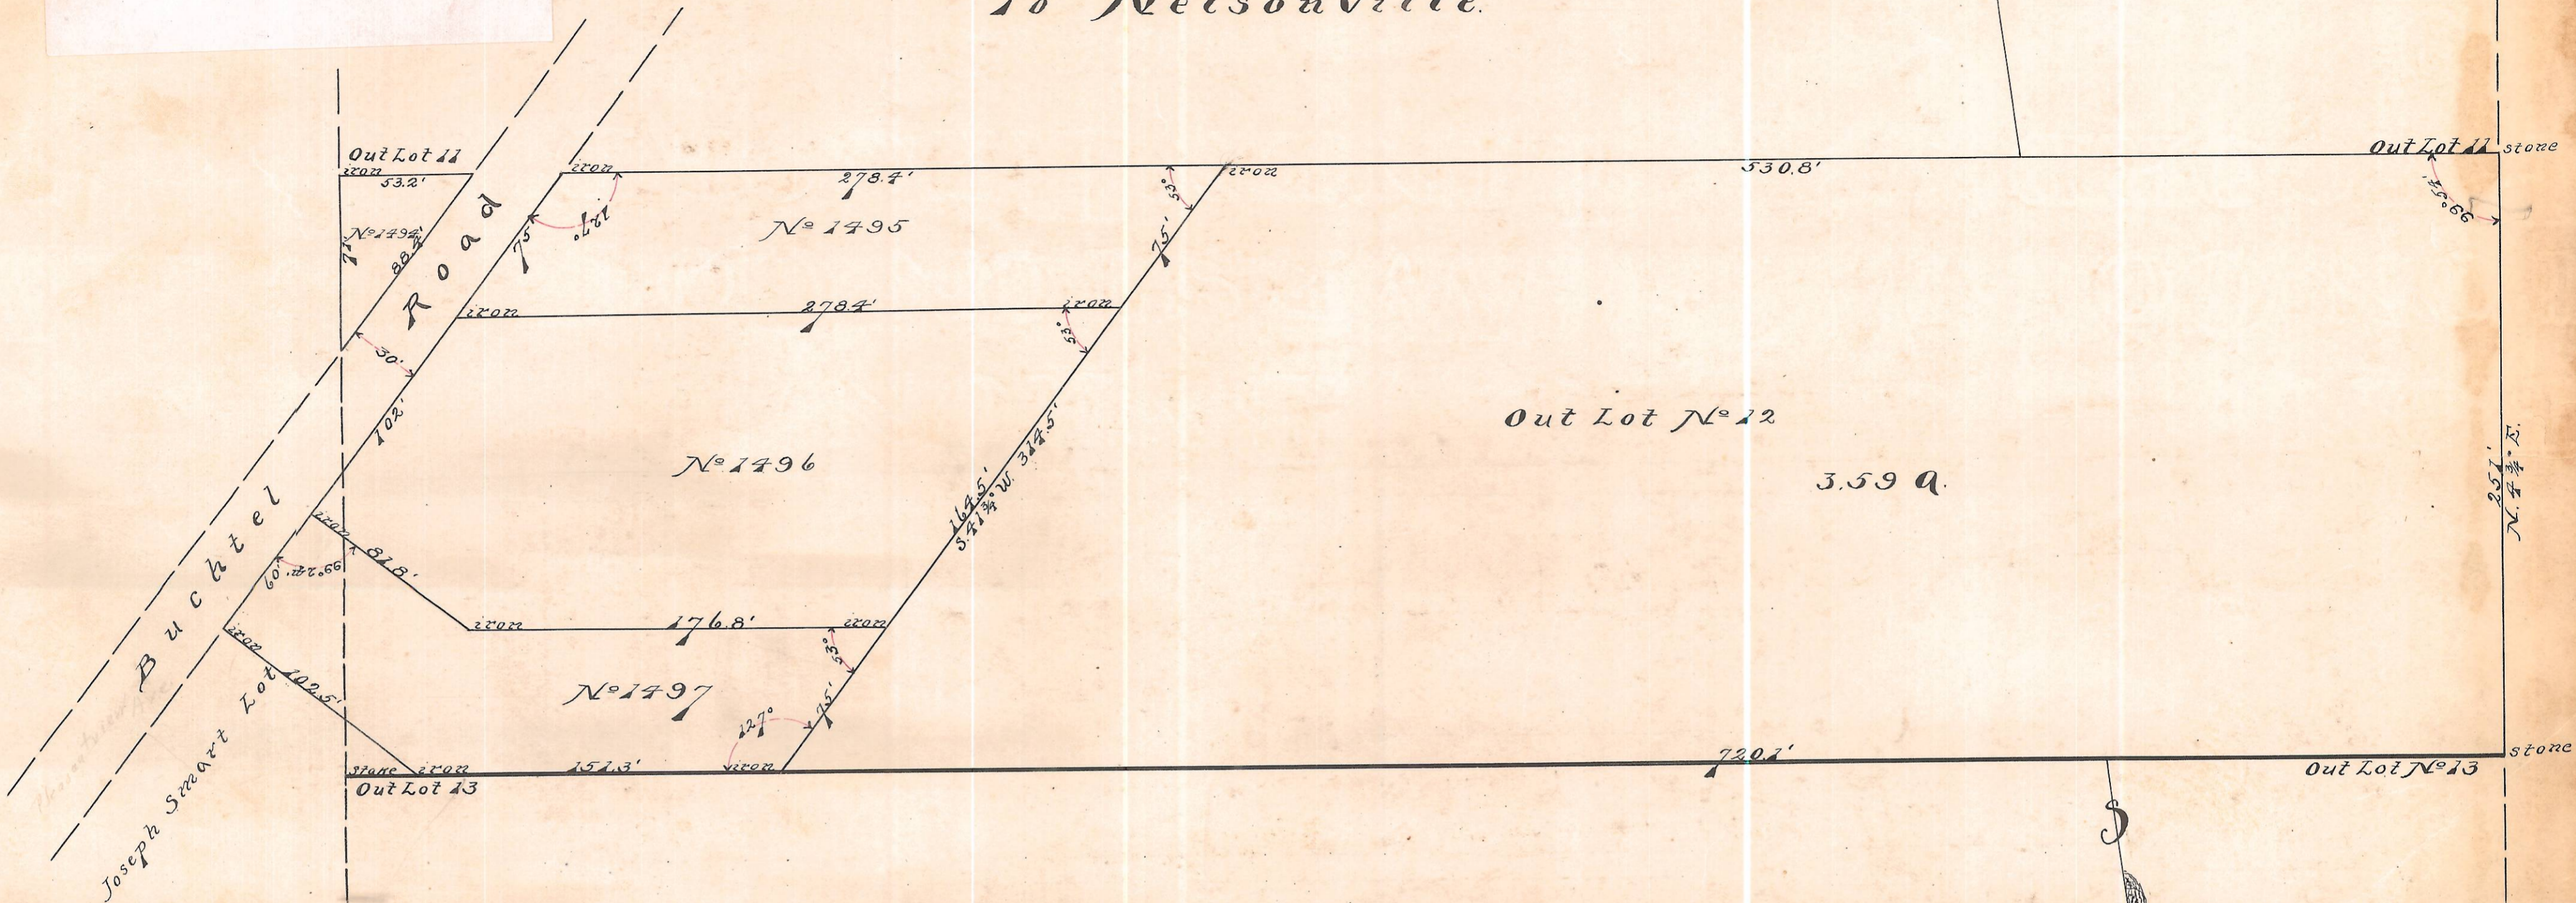

J. H. Butterworth's Addition to Nelsonville is situated in Out Lot No. 12 and the east side of the Joseph Smart lot in Nelsonville and is numbered from 1494 to 1497 inclusive.

I certify the above plat to be correct as surveyed by me November 1st 1905. S. H. Hibbard C. S.

Know all men by these presents: That I, J. H. Butterworth owner of the land delineated on the above plat do hereby acknowledge the making of the same to be my voluntary act and deed.

In Testimony Whereof I have hereunto set my hand this 10th day of November 1905. J. H. Butterworth

Adopted by ordinance Nov. 13th 1905.

John Lay Clerk.

Transferred 1-20-1906

E. R. Walker Auditor Athens Co., Ohio

State of Ohio, Athens County ss. Be it remembered that on the 10th day of Nov. 1905 before me the subscriber a Notary Public in and for said county personally came J. H. Butterworth the grantor in the foregoing deed, and acknowledged the signing thereof to be his voluntary act.

In Testimony Whereof I have hereunto subscribed my name and affixed my Notarial seal on the day and year last aforesaid.

Henry G. Comstock Notary Public

Read for record Jan. 20th 1906 at 11:30 A. M.

Recorded Jan. 25th 1906 Elmer Golden Recorder