
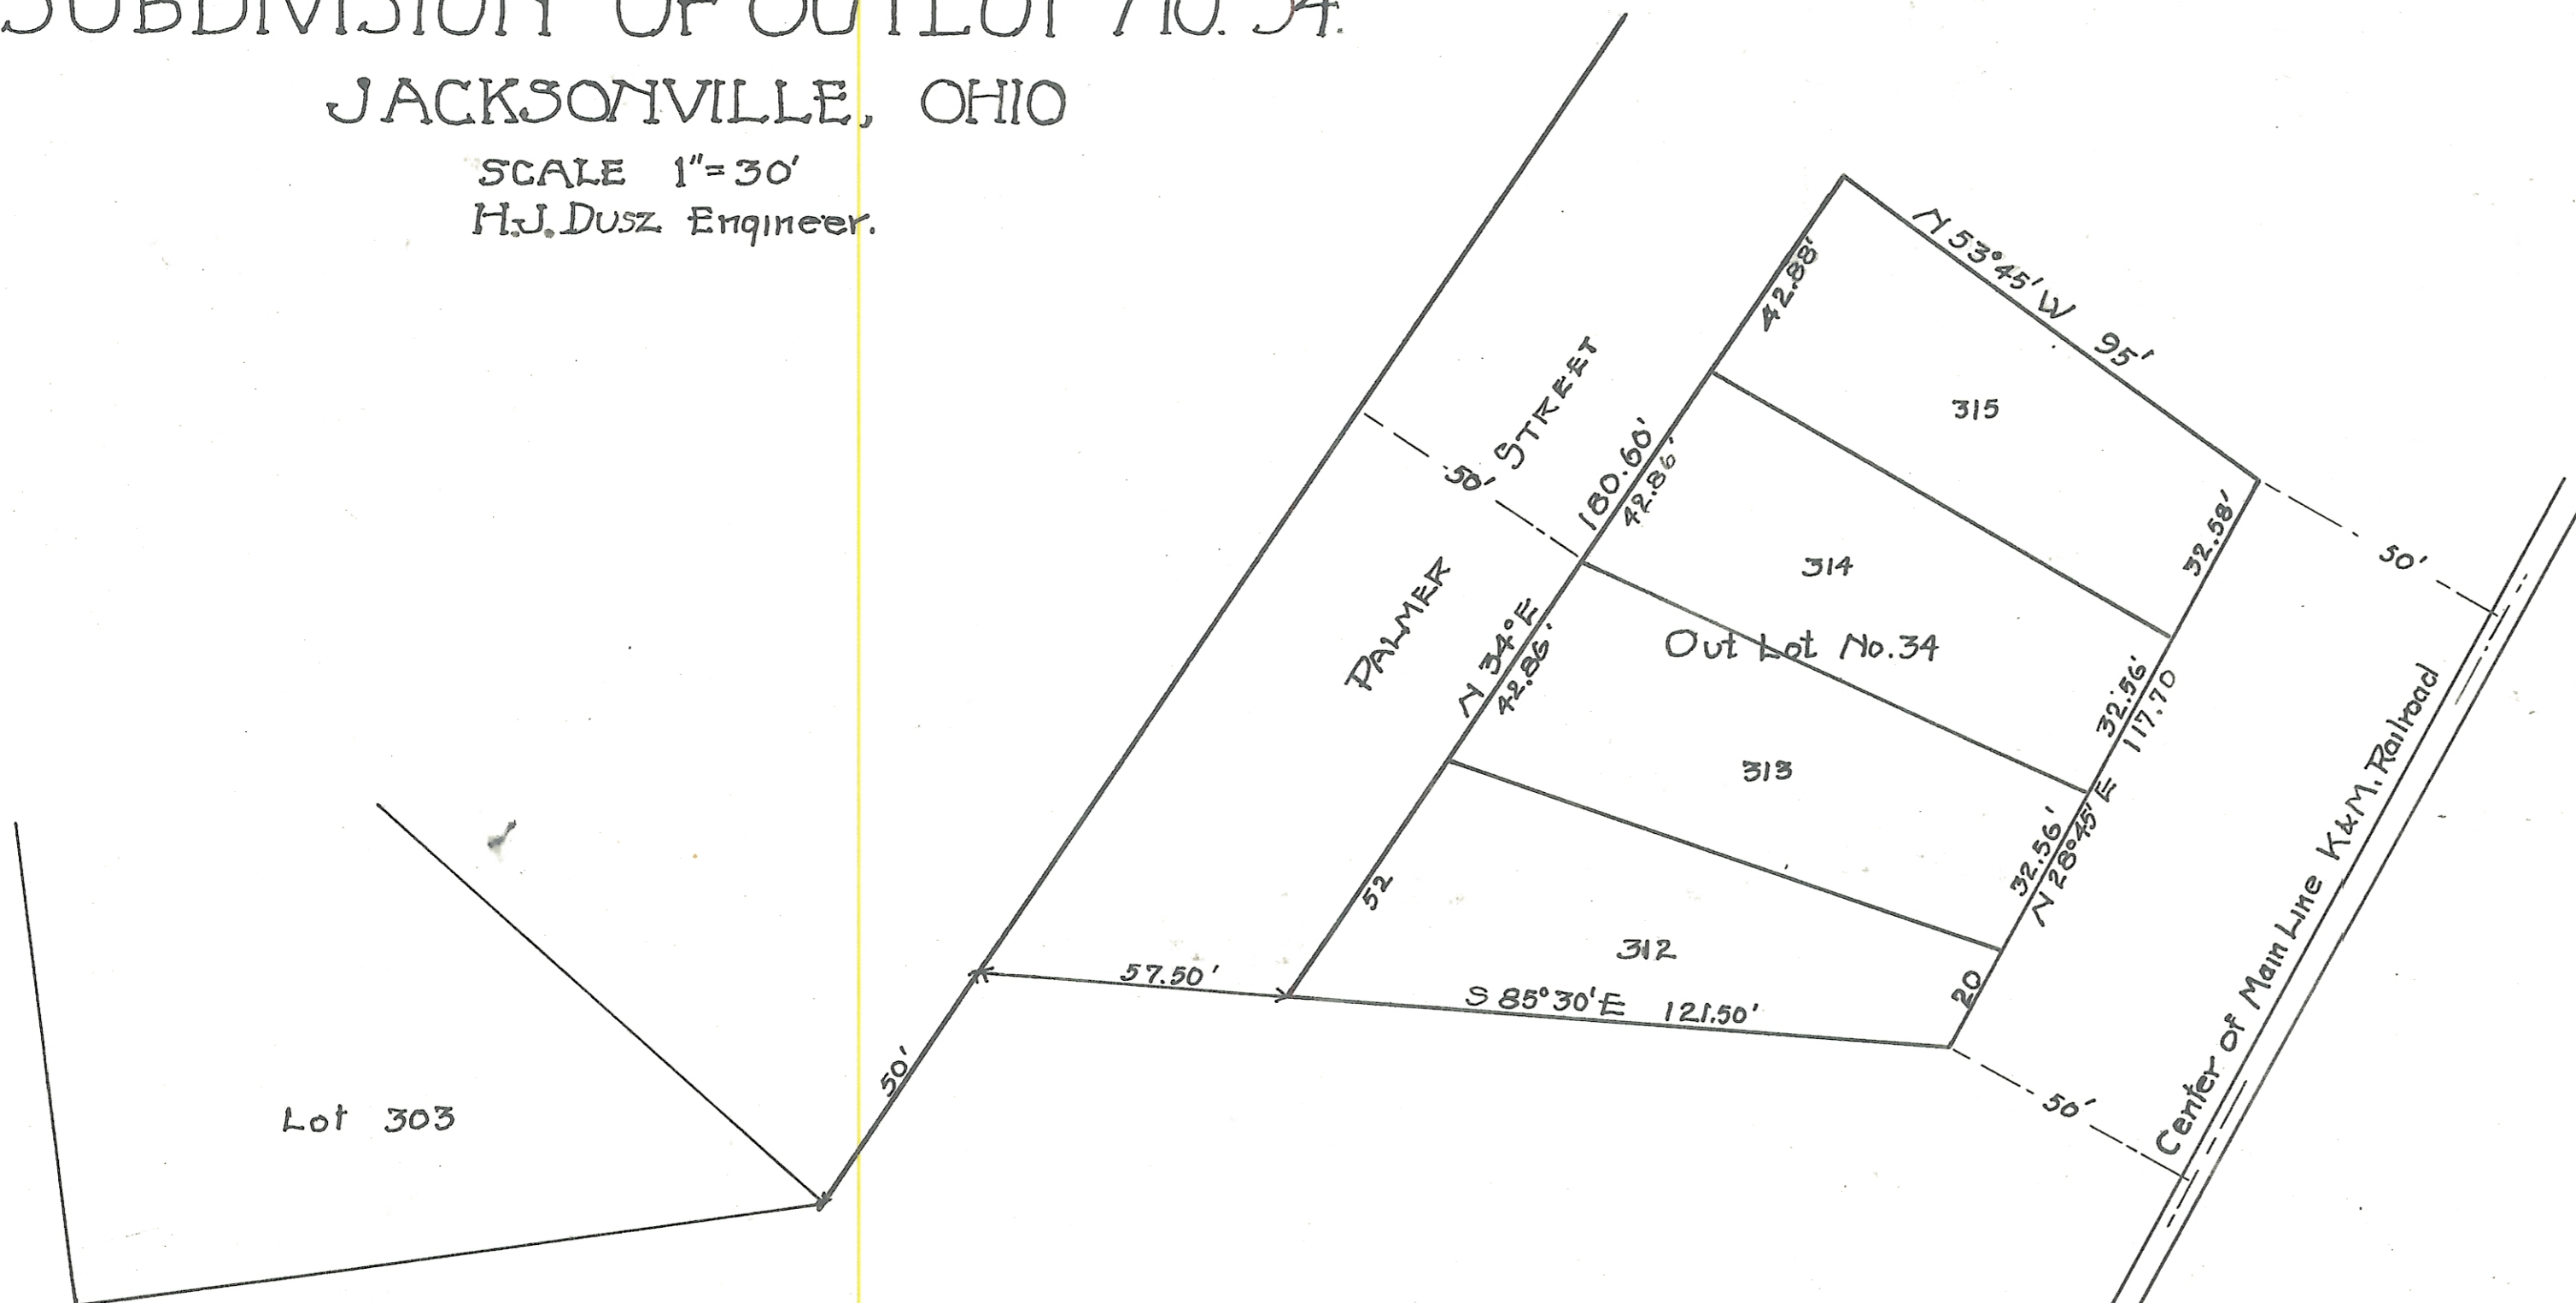


17887

ENVELOPE: 267B
JACKSONVILLE - SUBDIVISION
OF OUTLOT 34

SUBDIVISION OF OUTLOT NO. 34. JACKSONVILLE, OHIO

SCALE 1"=30'
H.J. DUSZ, Engineer.

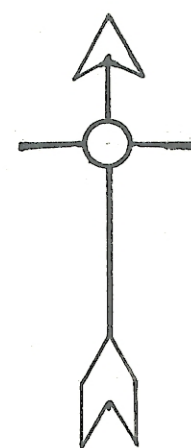

I the under signed hereby certify that this is a true and a correct map.
H.J. Dusz
Acknowledged before me a Notary Public this 30th day of August 1922
J.F. KEMPTORI

Know all men by these presents that, I, John L. Southard, owner of the premises platted hereon, do hereby dedicate to public use all of the streets, alleys, and other public places ^{noted thereon} and I acknowledge the signing and execution of the above plat to be my voluntary act.
JOHN L. SOUTHARD

Signed and acknowledged by said John L. Southard as his voluntary act before me a Notary Public, in and for Athens County, Ohio this 7th day of October 1922
GRACE M. STICKNEY

Notary Public (L.S.)
Signed and acknowledged and delivered in the presence of us.
L.G. WORSTELL
GRACE M. STICKNEY

We here by certify that an Ordinance was duly passed by Council accepting the within named Sub Division as a part of Jacksonville Village
Wm. HERR Clerk. (L.S.)
A.R. WOODBERD Mayor. (L.S.)

Transferred Jan 5th 1923
FRED CORNWELL, County Auditor

Received Jan. 5, 1923, 11 o'clock AM.
Recorded. Jan. 15, 1923.
O.L. Worthington
County Recorder.
\$2.75