


18908

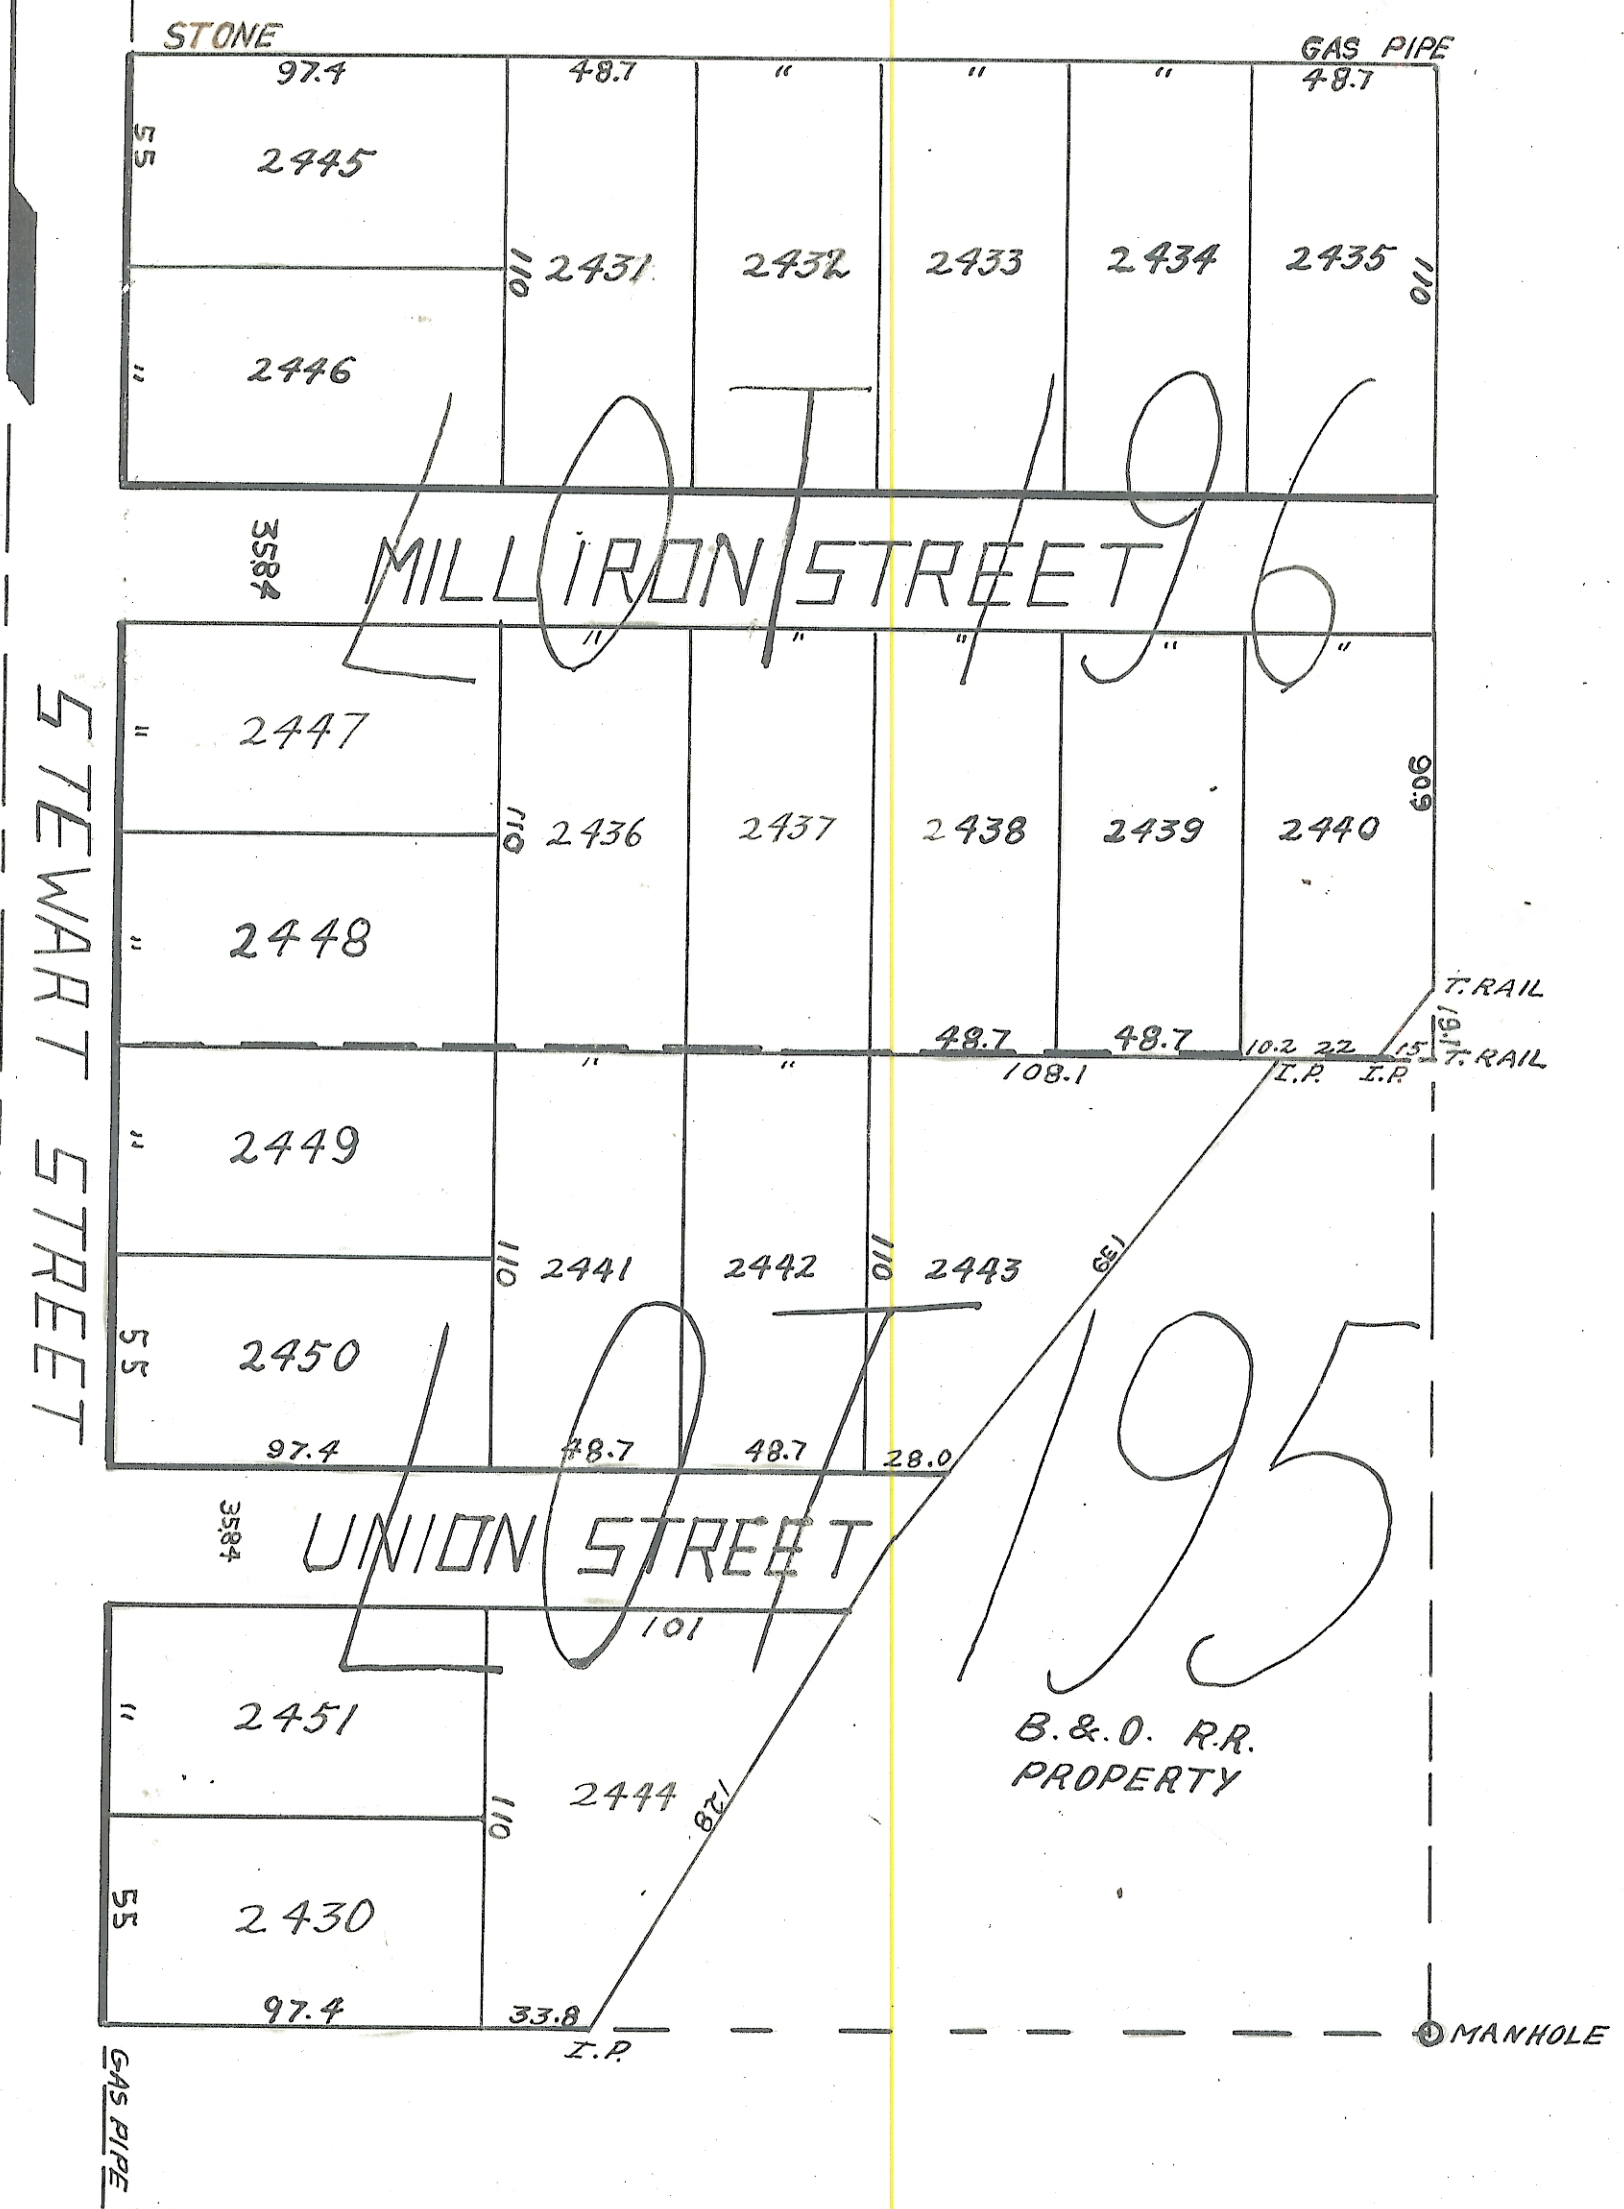

JAMES MILLIRON'S SUB-DIVISION
 OF
 LOTS N^o 195 & 196
 IN
 E.H. & D.H. MOORES ADDITION
 TO THE
 CITY OF ATHENS.
 LOTS 2430 TO 2451 INCLUSIVE
 CONTAINING 3³/₈ ACRES
 SCALE - 1 IN = 50 FT.

Know all men by these presents:-
 That I James Milliron owner of the
 land delineated on this plat do hereby
 acknowledge the making of the same to
 be my voluntary act and deed and do here-
 by dedicate the streets shown hereon to and
 for public use forever.
 Fred G. Baker
 R.H. McKinley
 James Milliron

State of Ohio } s.s.
 Athens County }

Be it remembered that before
 me a Notary Public in and for said County
 personally came James Milliron grantor in
 the foregoing deed of dedication who
 acknowledged the signing thereof to be
 his voluntary act and deed.
 Pearl W. Helwig.
 Notary Public.

Approved by me this 9 day of April 1923.
 R.D. Williams.
 Director of Public Service.

Accepted by the Council of the City of
 Athens, Ohio, this 7 day of May, 1923.
 Ordinance N^o 338.
 C.H. Harris.
 Clerk of Council.

I hereby certify this plat and notes to be correct
 as surveyed by me April-2-1923.
 Ed Sherman
 Surveyor.

Transferred May 9th 1923.
 Fred Cornwell
 Athens County Auditor.

Received May 9, 1923, 4 o'clock P.M.
 Recorded May 15, 1923
 County Recorder
 #730

ENVELOPE: 271A
 JAMES MILLIRON'S SUBDIVISION
 ATHENS