


J.M. WOOD'S ADDITION

TO RICHLAND

Sub-division of Out lot No. 9
Athens Twp., Athens Co.-Ohio
Scale 1" = 50'

ENVELOPE: 256B

J.M. WOODS ADDITION
RICHLAND
ATHENS TWP

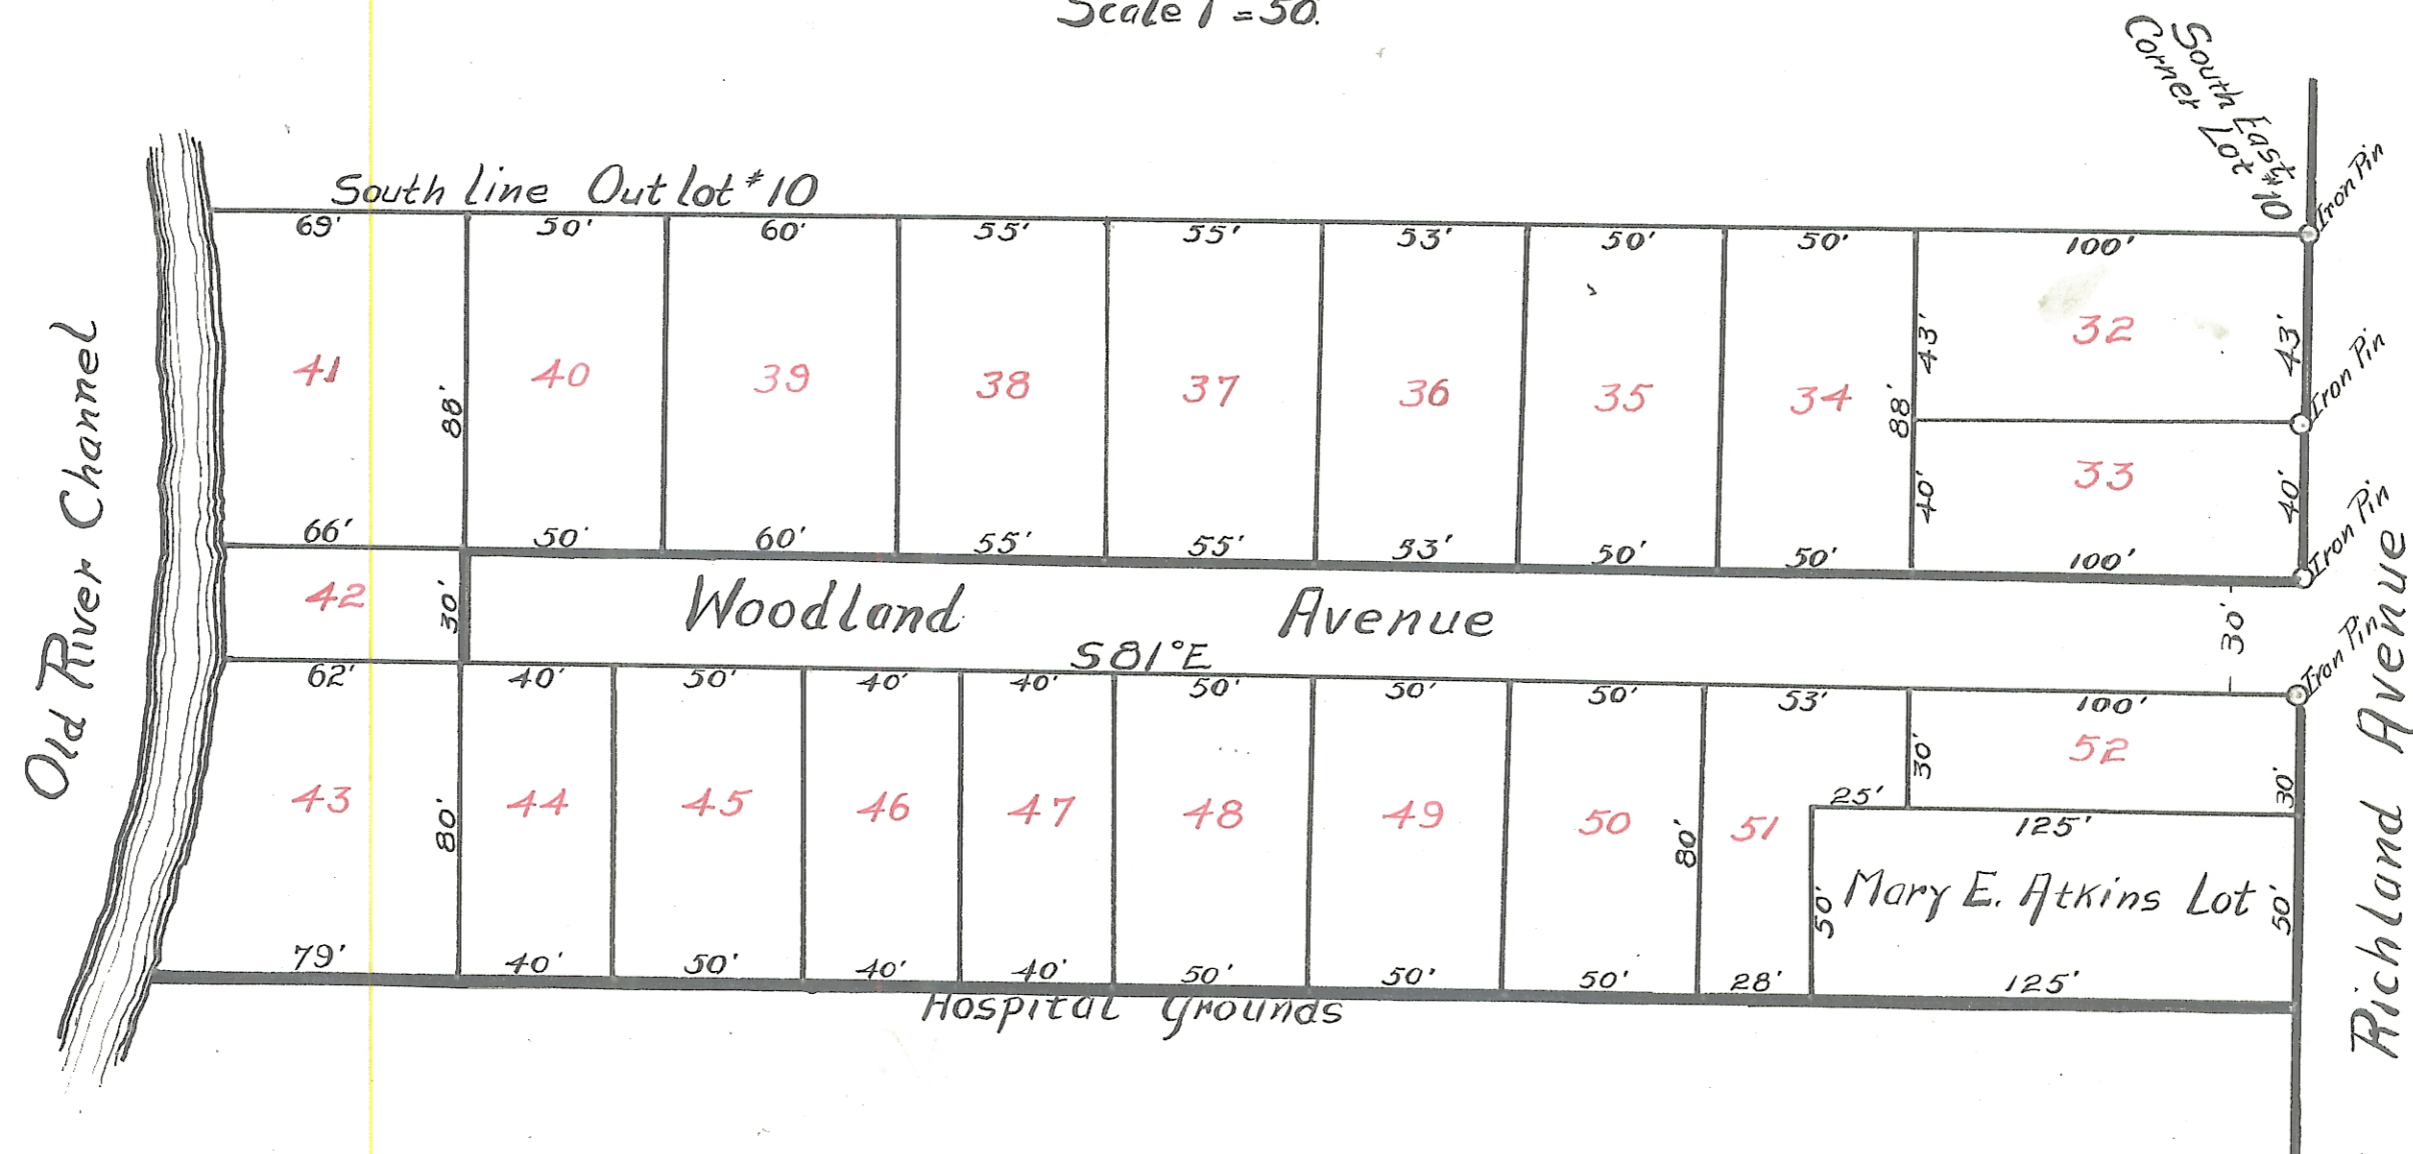

Know all men by these presents:-
That I, J.M. Wood owner of the
land delineated on this plat, do hereby
acknowledge the making of the same to be
my voluntary act and deed, and do hereby
dedicate the street for public use forever.

Witness
S.M. JOHNSON J.M. WOOD
J.P. WOOD

State of Ohio } ss:
Athens Co. } On this 20th day of Aug. 1920. Be
it remembered that before me a Notary Public in
and for said county personally came J.M. Wood,
grantor in the foregoing deed of dedication,
and acknowledged the signing there of to be his
voluntary act and deed.
S.M. JOHNSON, (L.S.)
Notary Public

I hereby certify that the above
plats and notes are correct as surveyed
by me August 3, 1920.
ARTHUR ANDERSON,
Surveyor.

Approved by me this 20th day of Aug. 1920.
R.D. WILLIAMS
Director of Public Service,
Athens, O.

Accepted by the Commissioners of Athens
County August 16th 1920.
D.M. SAWYER.
L.E. MUNDEW.
E.R. PORTER.

Transferred August 20-1920
Fred Cornwell - Auditor

Received August 20-1920
Recorded August 28-1920

O.L. Hoisington Recorder #385