

ENVELOPE: 131B

JOEL J. ALLEN'S ADDITION  
GLOUSTER

# Joel J. Allen 2<sup>d</sup> Addition to the Village of Gloucester.

Athens County Ohio, Beginning S. 86 1/2° E. 3 rods from the center of the west branch of Sunday Creek on the South line of Joel J. Allen's land, the lots are six rods in length and two rods in length and width. Bearing of lines and streets marked on plat, including streets and alleys S. 75° 00'


I hereby certify the above notes and accompanying plat are correct.  
M. K. Atkinson, Surveyor.

The State of Ohio Athens County ss.  
Before me M. K. Atkinson a Justice of the Peace in and for the Township of Trimble in said County, personally came Joel J. Allen proprietor of the within named Addition to the Village of Gloucester and acknowledged the same to be his voluntary act and deed for the uses and purposes thereof.  
J. J. Allen

signed in my presence this 12<sup>th</sup> day of  
April A. D. 1889.  
M. K. Atkinson J. P.

50  
Division line

Scale 5 Rods to an inch

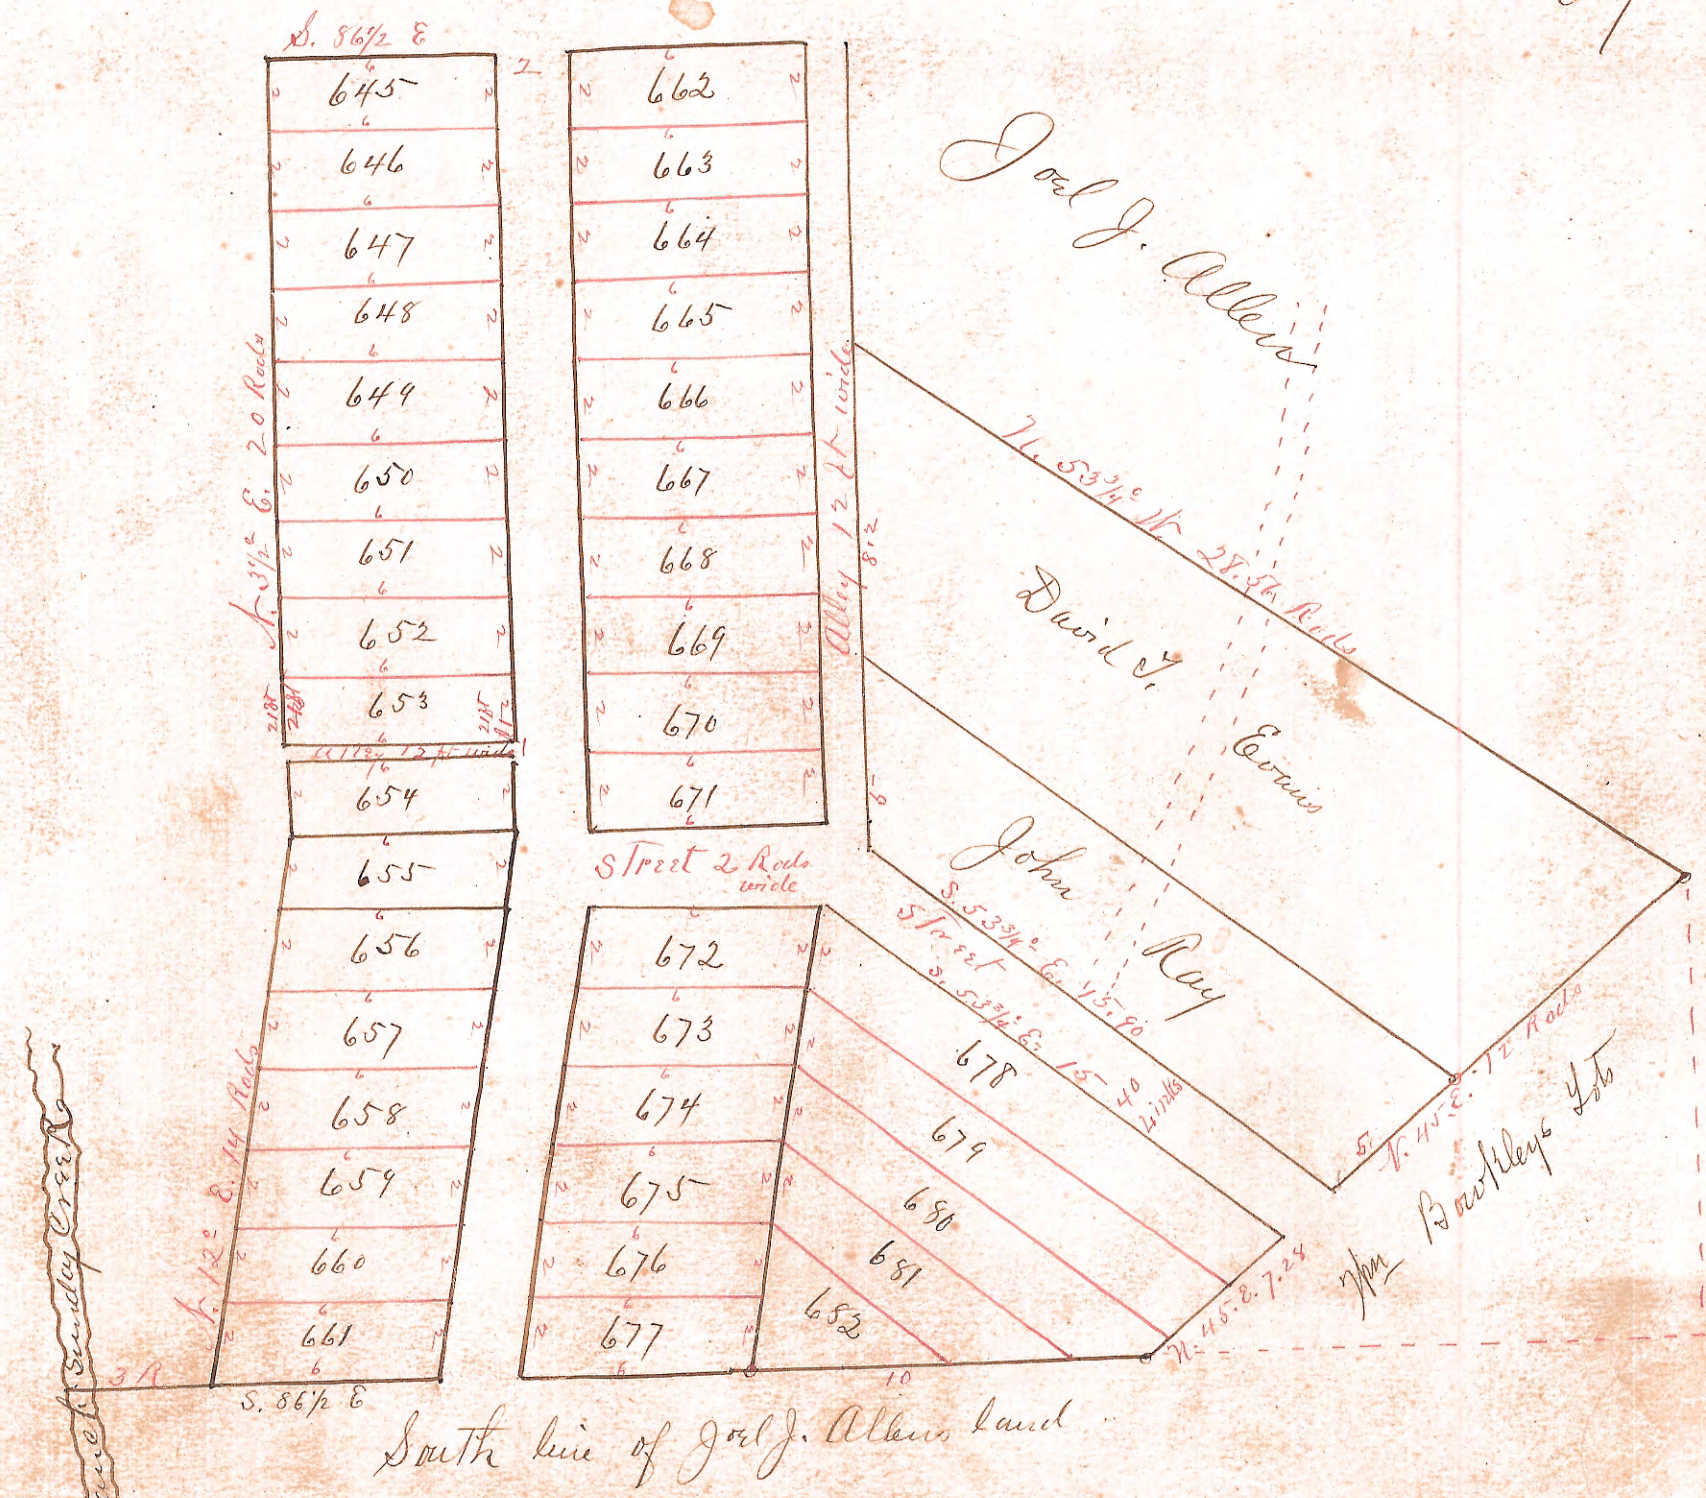

Entered for record April 13<sup>th</sup> 1889 4. P. M.  
Recorded April 17<sup>th</sup> 1889  
Attest W. L. Beau Recorder