

ENVELOPE: 176A  
JOHN C. CAMPBELL'S FAIRFIELD  
ADDITION - OUTLOTS 64 to 71  
and 73 to 78 INCLUSIVE  
ATHENS

It is hereby certified that the foregoing  
addition of lots nos 1130 to 1217 inclusive  
was accepted and approved by the Council  
of the Village of Athens Ohio by resolution  
passed May 4<sup>th</sup> 1903.

Henry Logan Mayor

Attest W.B. Golden Clerk.



I hereby certify the accompanying plat  
and notes to be correct as surveyed by  
me April - nineteen hundred and three  
C. L. Biddison Eng.

Transferred May 5<sup>th</sup> 1903  
E. R. Walker Auditor

Received for record May 5<sup>th</sup> 1903  
at 4 P. M.  
Recorded May 6<sup>th</sup> 1903 Vol 4, Page 31.  
Plat records of Athens County,  
Ohio  
Clues Golden Recorder

MAP OF  
FAIRFIELD ADDITION  
TO THE VILLAGE OF ATHENS  
BY  
JOHN C. CAMPBELL

SITUATE IN THE VILLAGE OF ATHENS  
IN OUTLOTS 67 to 71 AND 73 to 78 INCLUSIVE  
SCALE 1" to 100'  
C. L. BIDDISON  
ENG

OUT-LOT-78


OUT-LOT-77

OUT-LOT-76

State of Ohio } ss.  
Athens County }  
Be it remembered that be-  
fore me, a Notary Public,  
in and for said County,  
personally came John C.  
Campbell, the grantor in  
the foregoing deed of dedication  
and acknowledged the signing  
thereof to be his voluntary act.  
In Witness Whereof, I have  
hereunto subscribed my name  
and affixed my Notarial seal  
on this 4<sup>th</sup> day of May, 1903.  
E. D. Sayre  
Notary Public



E. D. Sayre  
Notary Public

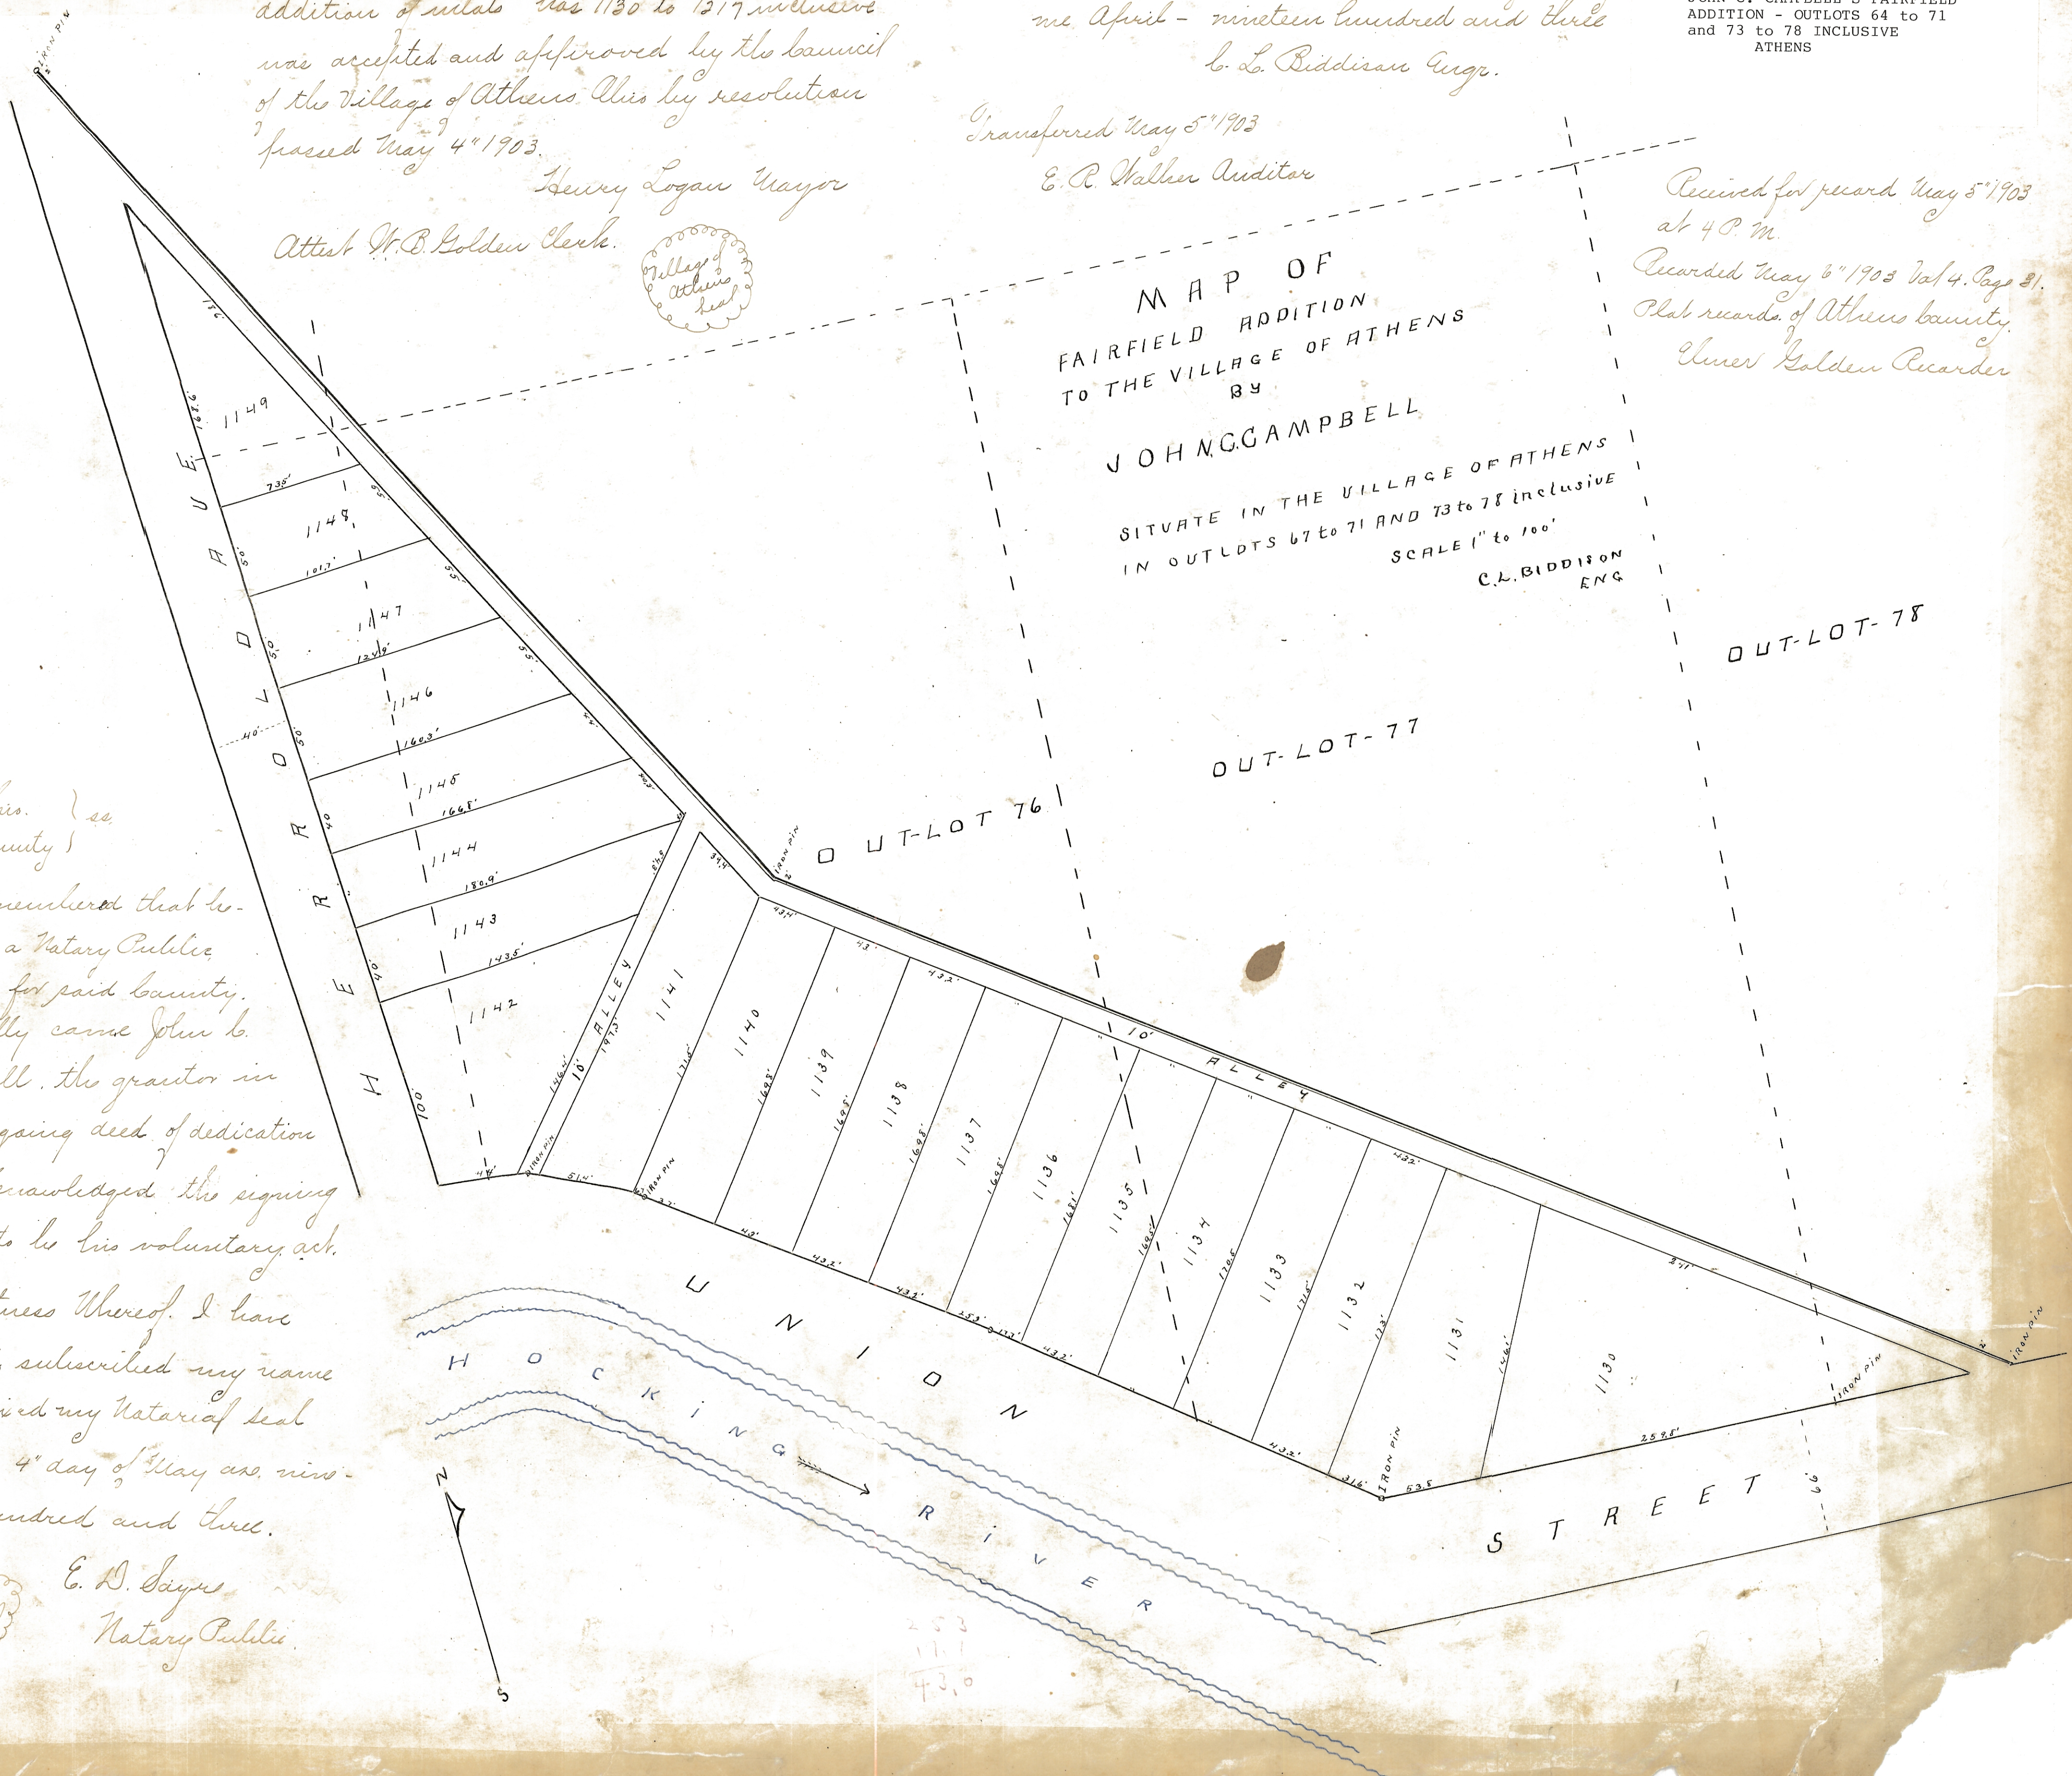

253  
111  
43.0