


18.545

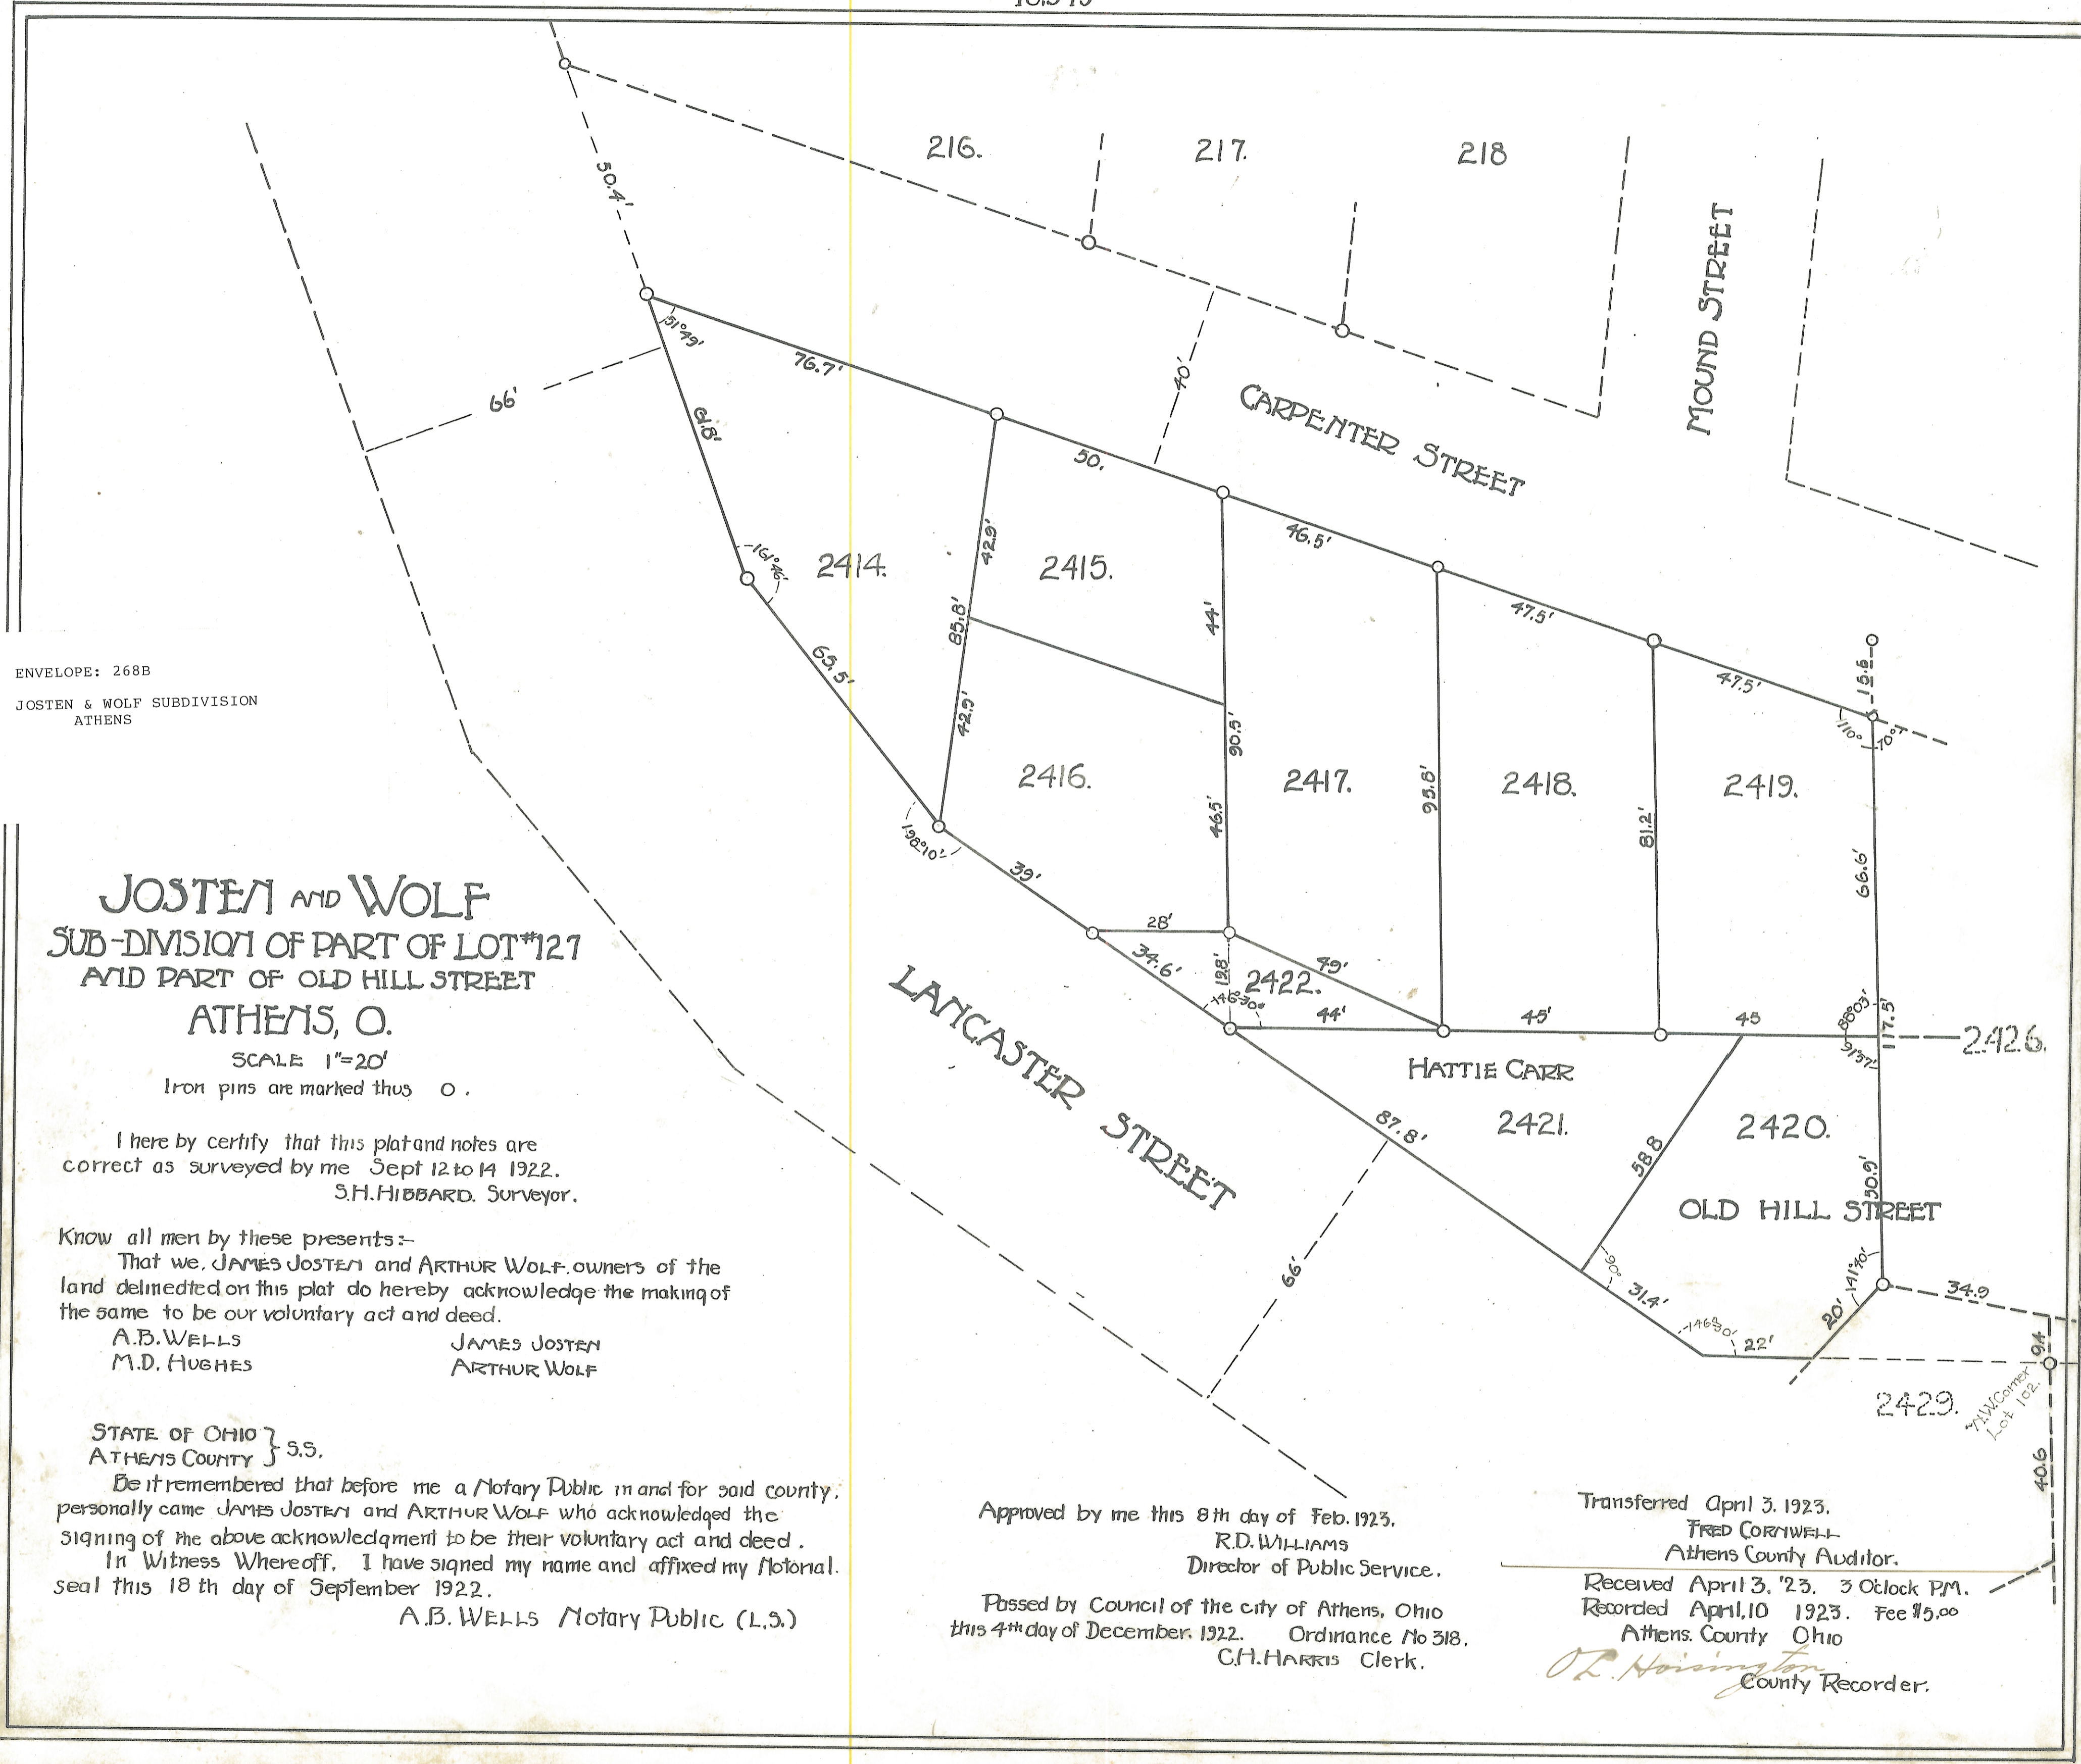

ENVELOPE: 268B  
 JOSTEN & WOLF SUBDIVISION  
 ATHENS

**JOSTEN AND WOLF**  
 SUB-DIVISION OF PART OF LOT #127  
 AND PART OF OLD HILL STREET  
 ATHENS, O.

SCALE 1"=20'  
 Iron pins are marked thus O.

I here by certify that this plat and notes are correct as surveyed by me Sept 12 to 14 1922.  
 S.H. HIBBARD, Surveyor.

Know all men by these presents:-  
 That we, JAMES JOSTEN and ARTHUR WOLF, owners of the land delineated on this plat do hereby acknowledge the making of the same to be our voluntary act and deed.  
 A.B. WELLS                      JAMES JOSTEN  
 M.D. HUGHES                    ARTHUR WOLF

STATE OF OHIO }  
 ATHENS COUNTY } S.S.  
 Be it remembered that before me a Notary Public in and for said county, personally came JAMES JOSTEN and ARTHUR WOLF who acknowledged the signing of the above acknowledgment to be their voluntary act and deed.  
 In Witness Whereof, I have signed my name and affixed my Notarial seal this 18th day of September 1922.  
 A.B. WELLS Notary Public (L.S.)

Approved by me this 8th day of Feb. 1923.  
 R.D. WILLIAMS  
 Director of Public Service.

Passed by Council of the city of Athens, Ohio  
 this 4th day of December, 1922. Ordinance No 318.  
 C.H. HARRIS Clerk.

Transferred April 3, 1923.  
 FRED CORNWELL  
 Athens County Auditor.

Received April 3, '23. 3 O'clock P.M.  
 Recorded April 10 1923. Fee \$5.00  
 Athens County Ohio  
 O.L. Worthington  
 County Recorder.