


ENVELOPE: 115A
 JOHIEL ALLEN'S ADDITION
 SEDALIA

Johiel Allens Addition to Sedalia

J. W. Allens Addition to Sedalia

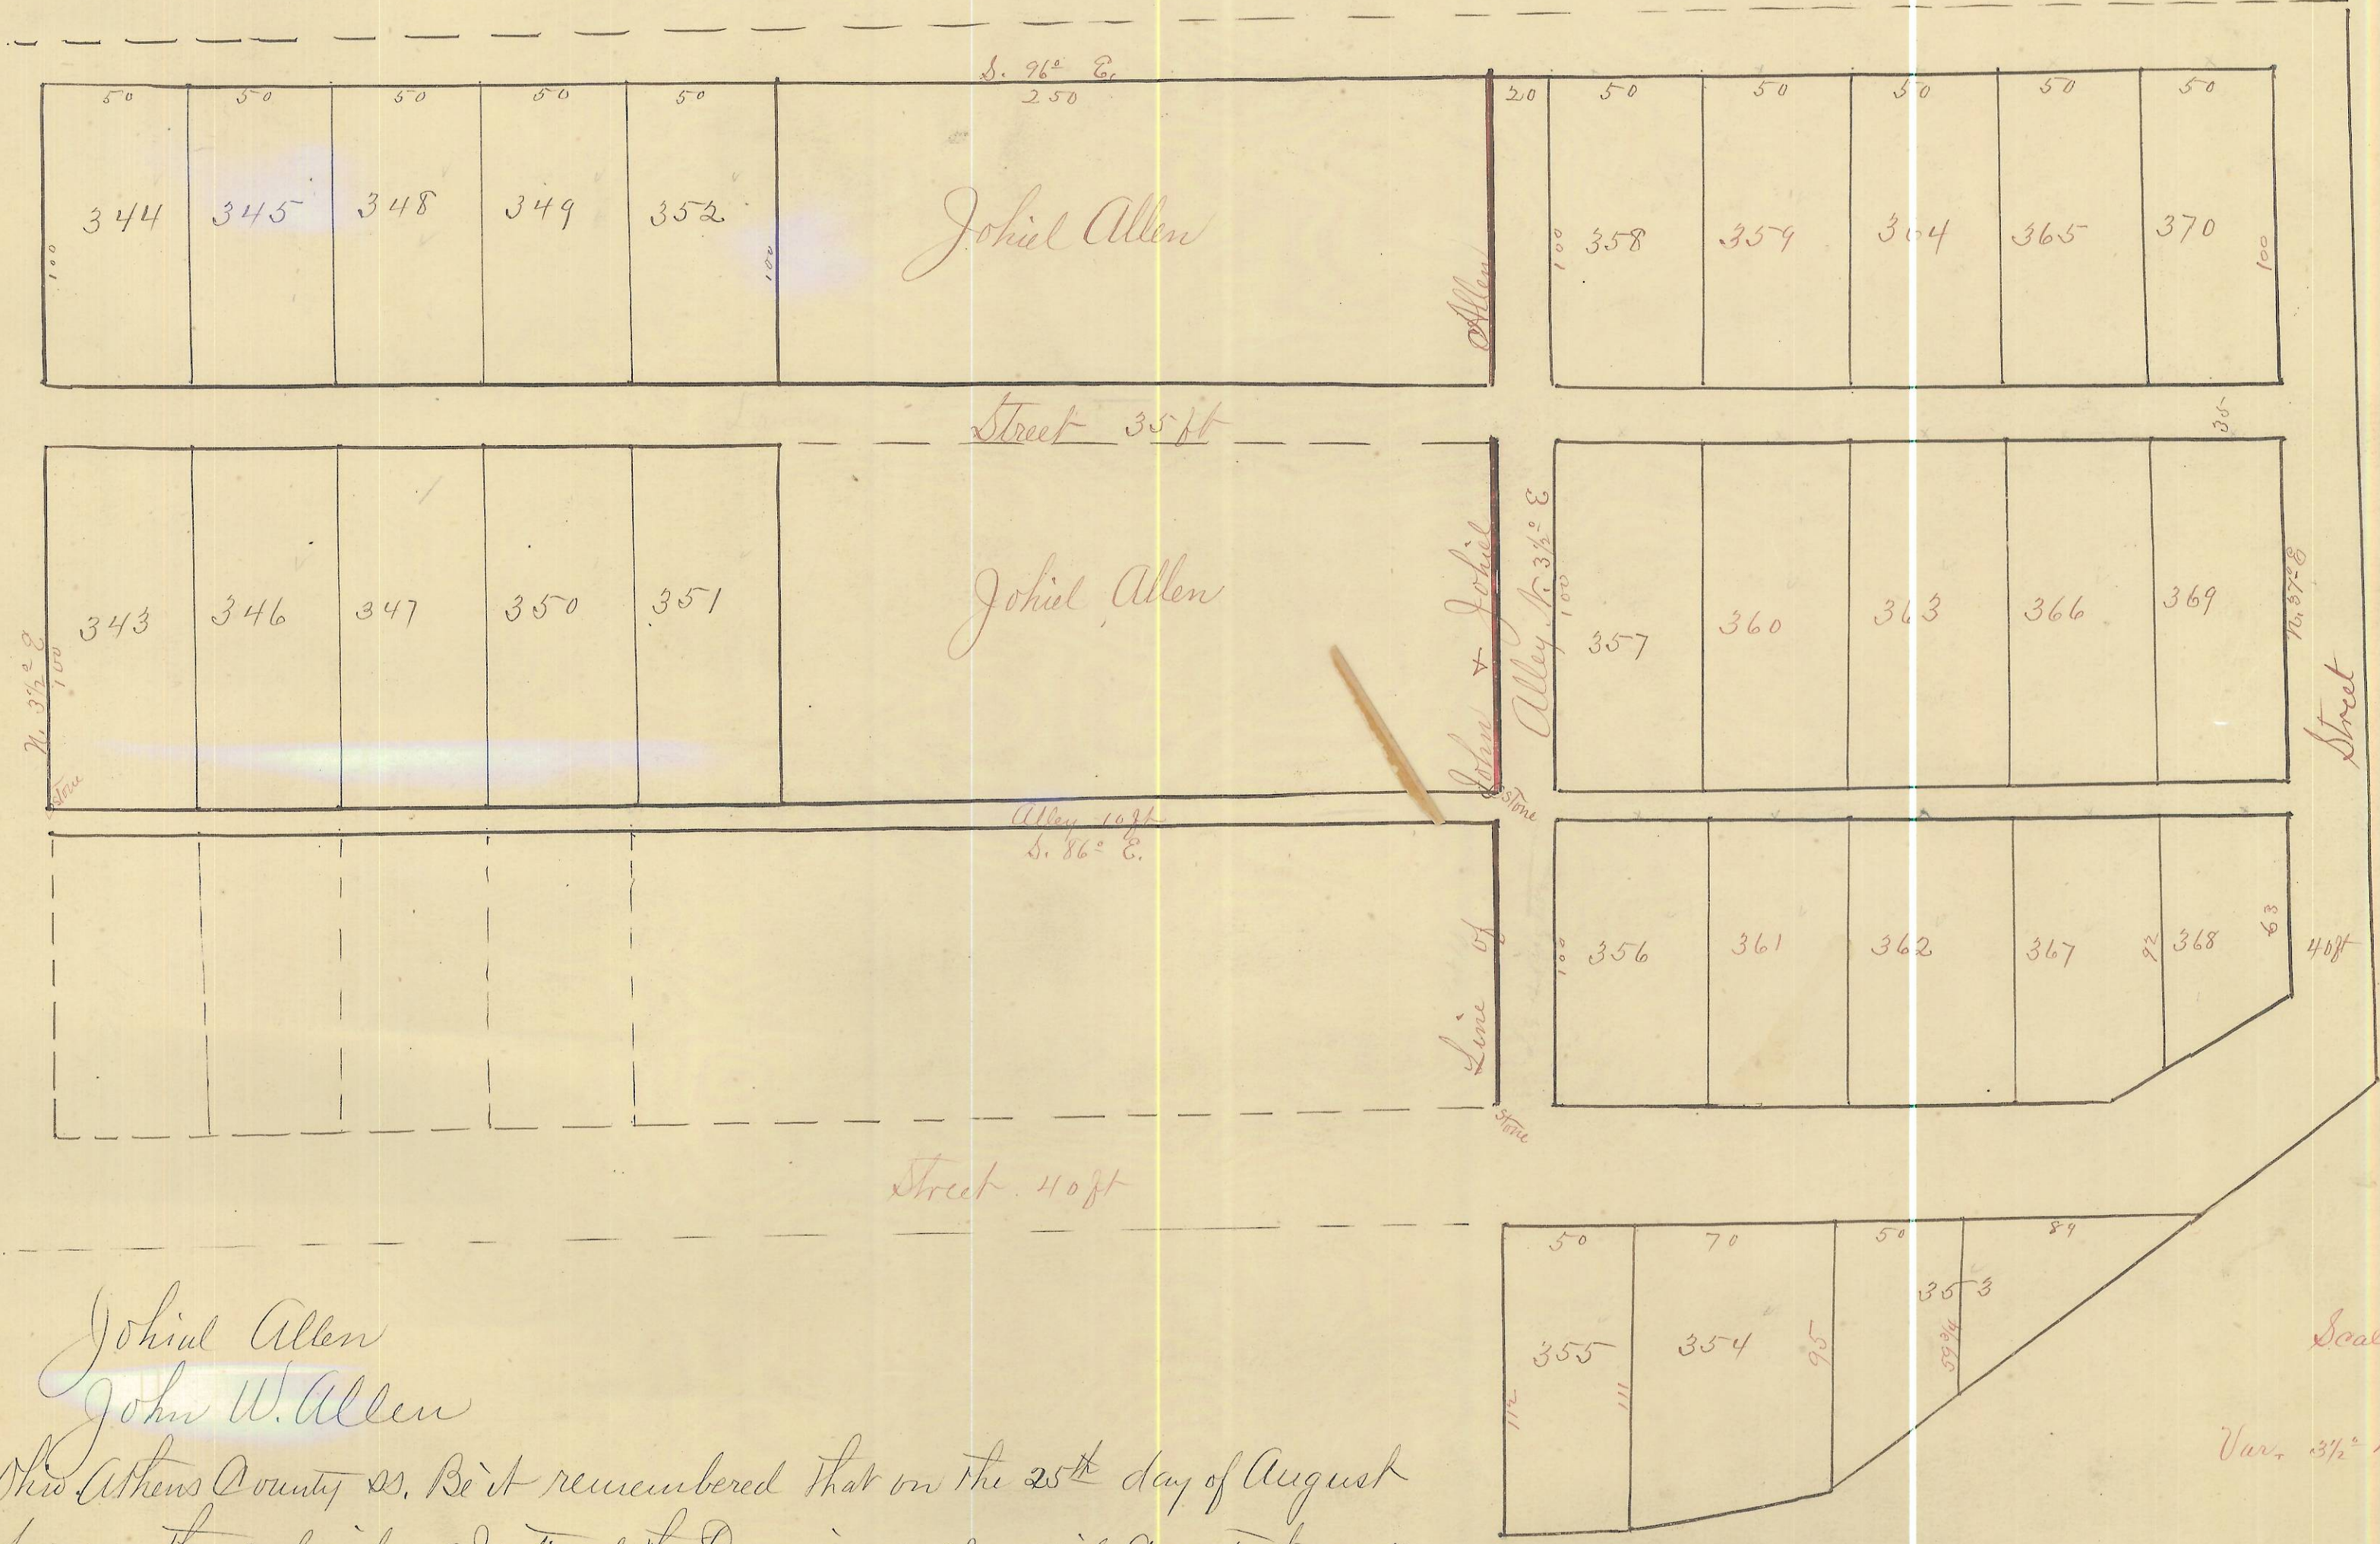

*Johiel Allen
 John W. Allen*
 The State of Ohio Athens County ss. Be it remembered that on the 25th day of August
 A.D. 1887. Before me the subscriber a Justice of the Peace in and for said County personally
 sawe Johiel Allen & John W. Allen the grantors in the within plat and acknowledged
 the signing thereof to be their voluntary act and deed, this 25th day of August, A.D. 1887
 J. W. Jones J.P.

*Plat and notes of an Addition to the town of Sedalia, Trimble
 Township Athens County, Ohio Surveyed for Johiel & John Allen Aug. 9th 1887
 M. H. Atkinson Surveyor*

*Received for record August 25th 1887
 Recorded August 29th 1887
 Attest L. Hawk Recorder*