
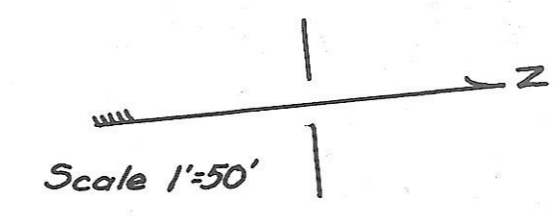


ENVELOPE: 325B
 LOCUST HEIGHTS ADDITION
 ATHENS

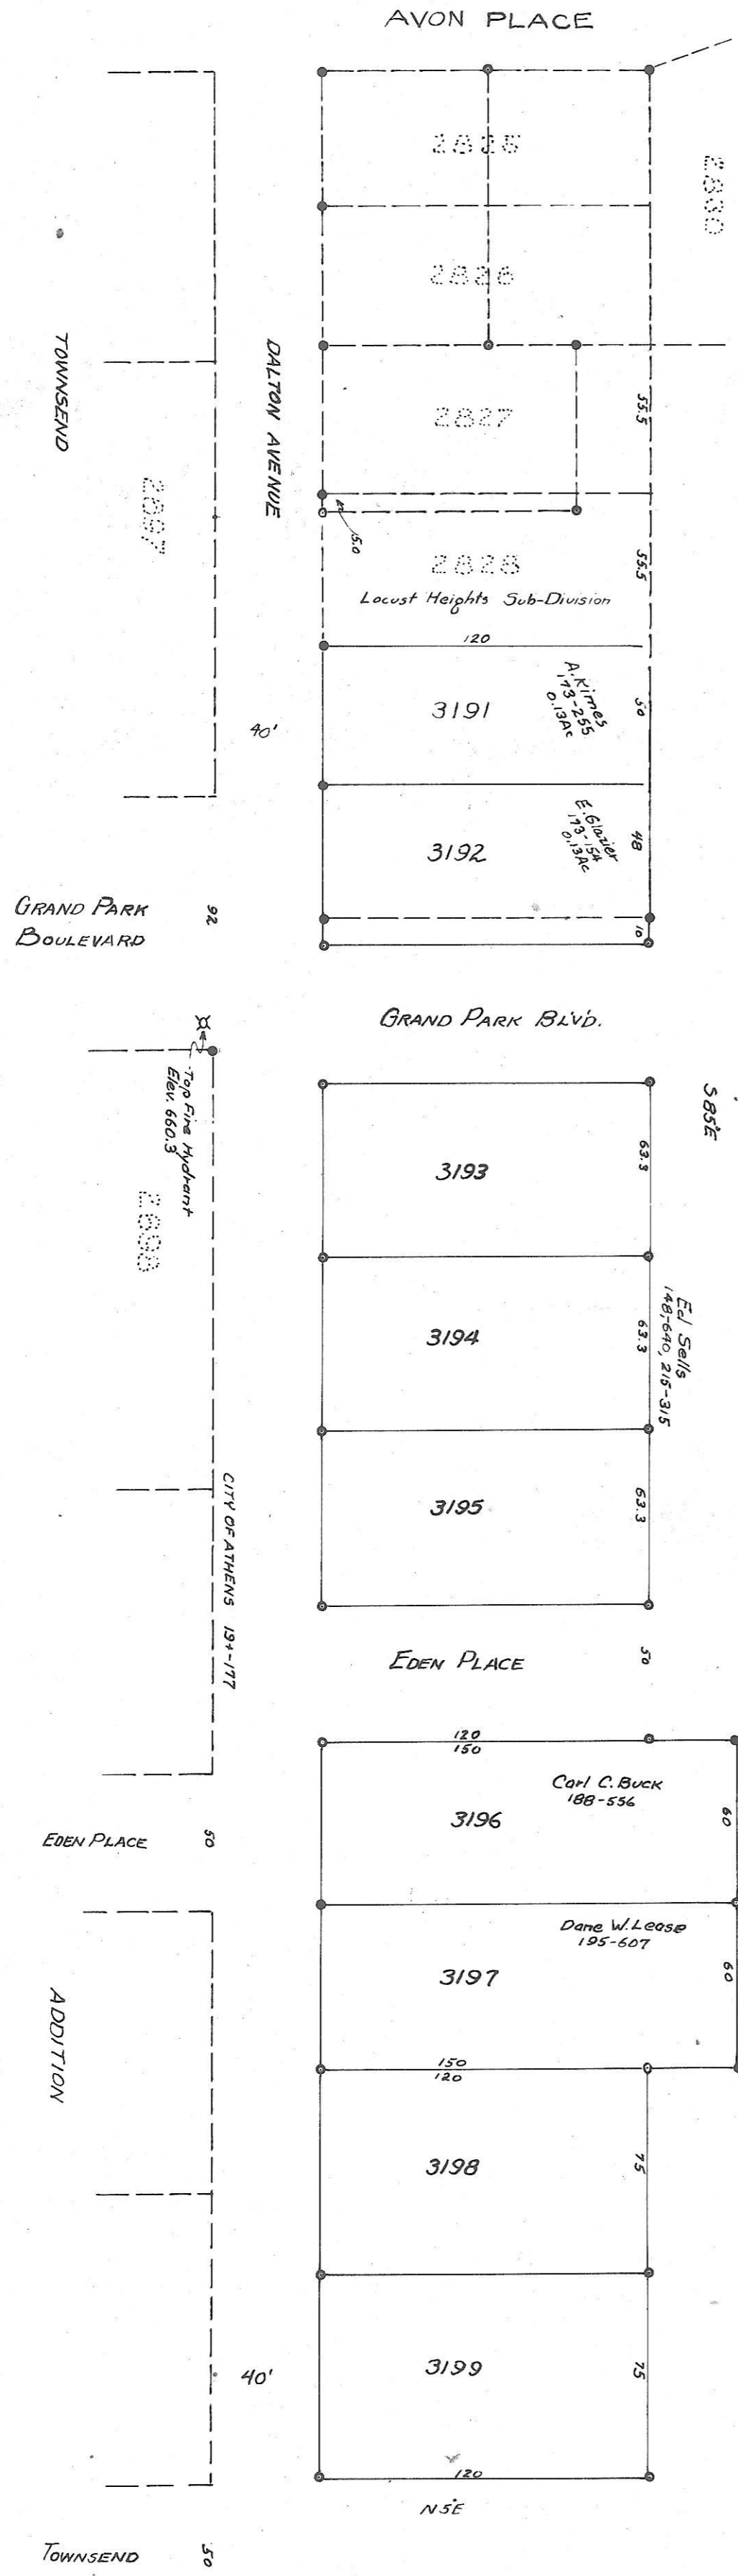

• iron pins found
 • iron pins or pipe set
 All Angles 90° unless noted

PLAT
 of
 ADDITION TO
 LOCUST HEIGHTS
 A Part of Lease Lot No. 26
 in
 City of ATHENS, OHIO

Surveyed June 23-27 1955
 Joe L. Galvin
 Joe L. Galvin
 Reg. Sur. 1684

Acreege
 Lots - 1.64±
 Streets - 0.27±
 I, certify the above Plat & Notes to be correct
 as surveyed by me
 Joe L. Galvin
 Reg. Sur. 1684

Certified to before me a NOTARY PUBLIC
 this 8th day of August 1955
 John W. Dolin
 Notary Public

We, the undersigned owners of the land
 delineated on this PLAT do hereby acknowledge
 the making of the same to be our voluntary
 act and deed (and do hereby dedicate the
 the streets for Public use forever)

Edward F. Sells
 Frances O. Sells
 Amy M. Kimes
 Ernest R. Glazier
 Beulah Glazier
 Dane W. Lease
 Eunice F. Lease
 Carl C. Buck
 Pauline S. Buck

Certified to before me a NOTARY PUBLIC
 this 22nd day of August 1955
 C. M. Sill
 NOTARY PUBLIC

Accepted by Council of CITY of ATHENS
 6th day of SEPTEMBER 1955
 By Ordinance No. 1265
 O. S. Hauck
 Clerk of Council

Transferred 9/8/1955
 J. M. Whaley
 ATHENS COUNTY AUDITOR

Recorded

A. KIMES - 0.13 AC
 E. GLAZIER - 0.13 AC
 D. LEASE - 0.41 AC
 E. SELLS - 1.24 AC

See deed book 257, Page 140
 for vacation of part of
 Grand Park Blvd.

ATHENS COUNTY, OHIO
 Received For Record
 at 11:45 AM on the 14th of
 SEPT. 1955 Recorder
 SEPT. 16 1955 in
 Book No. 7 Page 269
 CLAUDIS E. CHAPPEL, Recorder

\$ 6.00