


ENVELOPE: 424B

NELSONVILLE - MARGINAL CANAL LANDS

CON'T FROM 423A

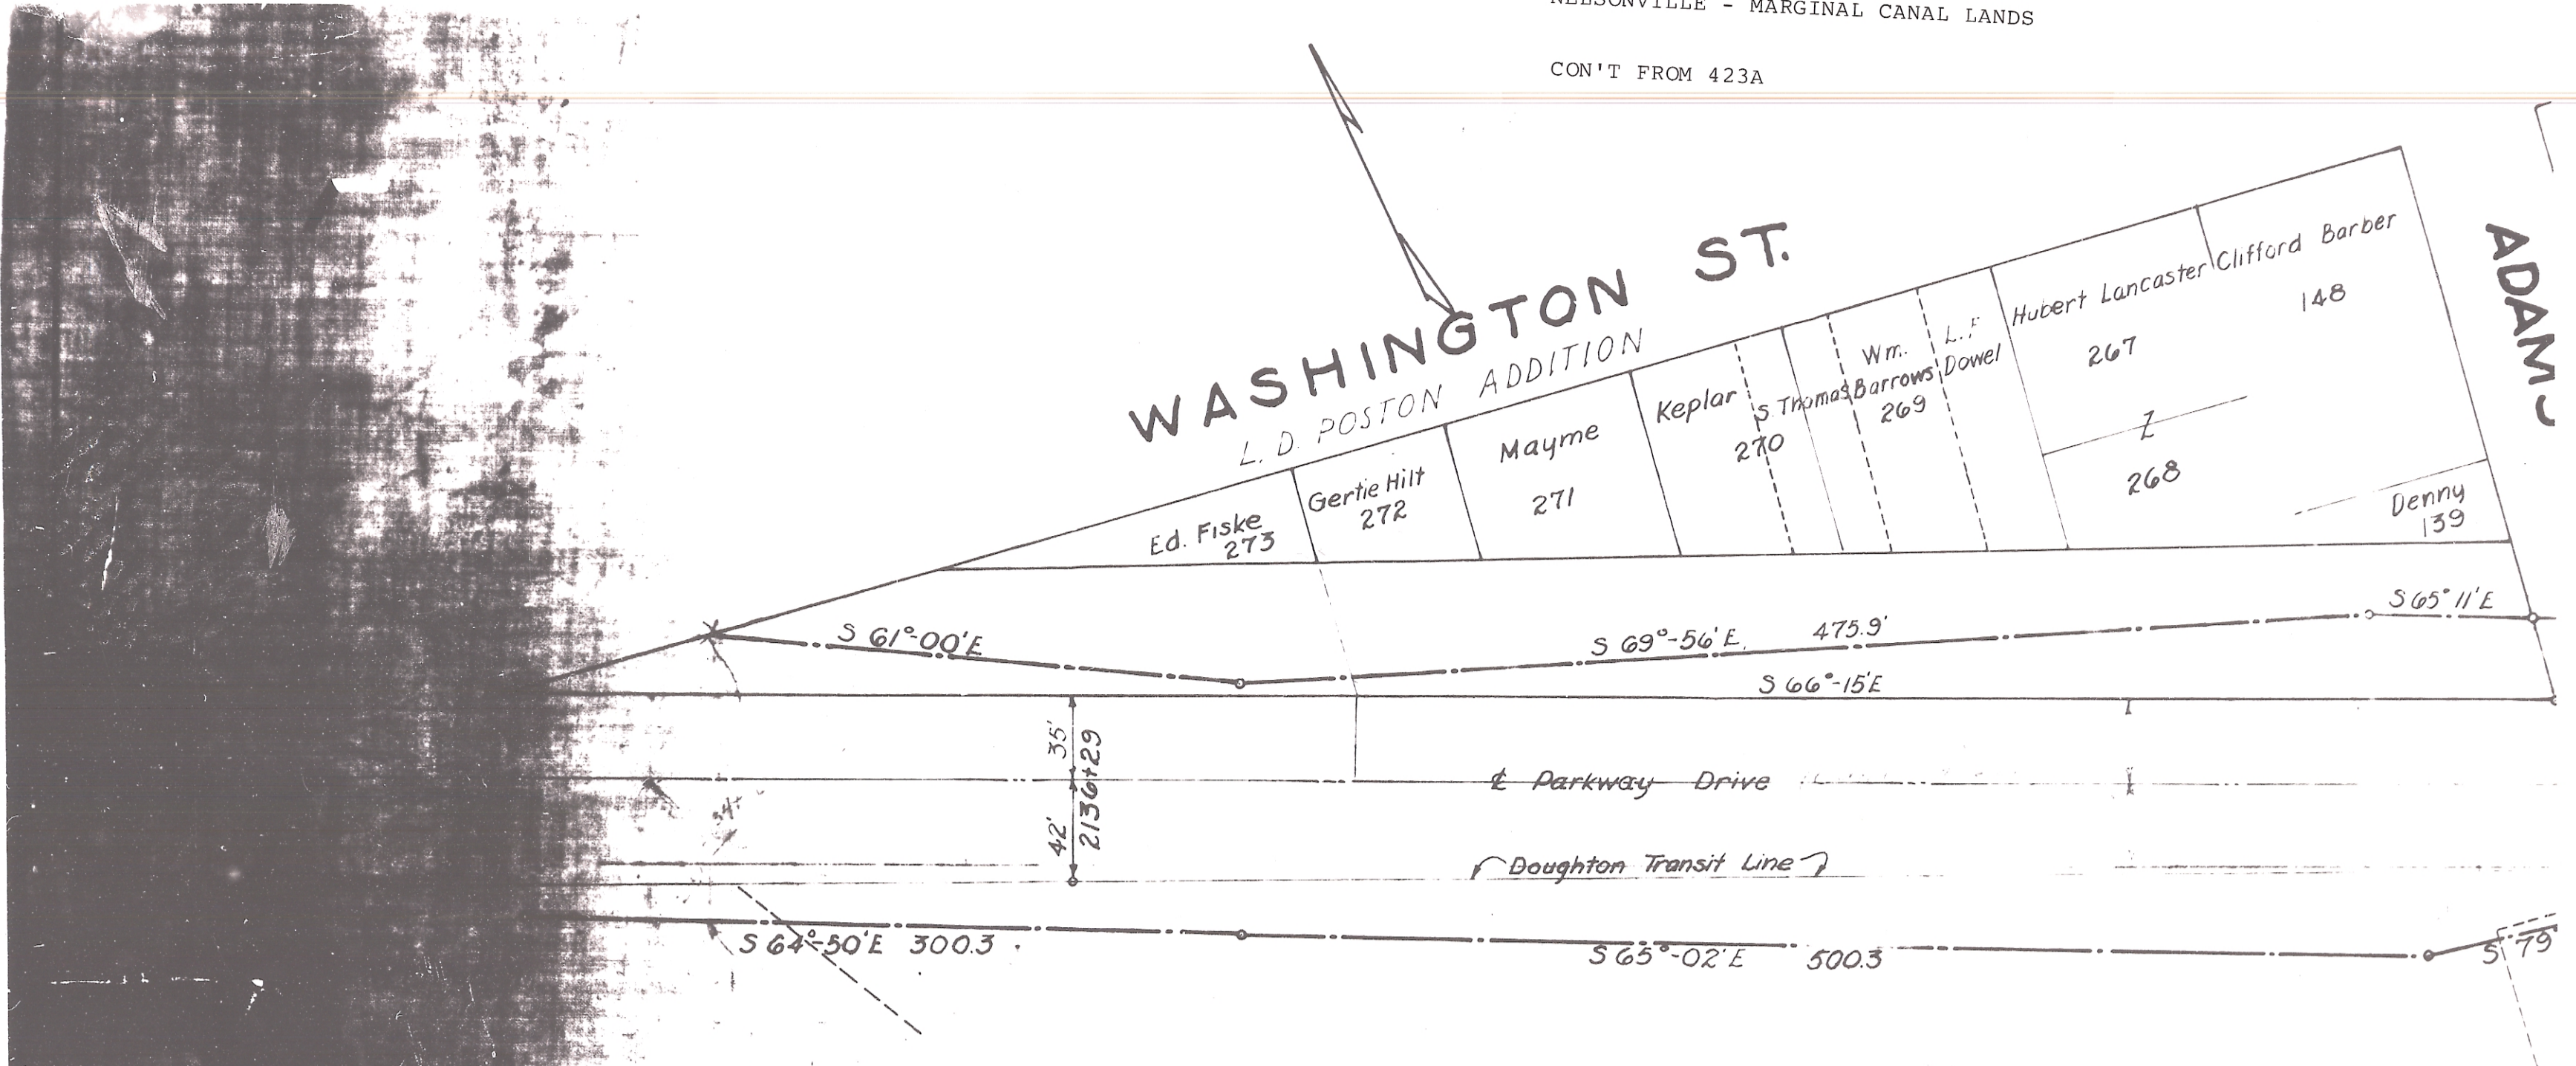

THE HOCKING MARGINAL
THE HOCKING
NELSONVILLE, OHIO


O.D. GRAHAM, DRAFTSMAN
 ALLEN, REGISTERED SURVEYOR 1932

TRANSFER NOT NECESSARY
 DATE: March 16, 1971
 Ruth H. Beaman
 ATHENS COUNTY AUDITOR

ATHENS COUNTY, OHIO
 Received For Record
 At 12 M. on the 16 of
March 1971 recorded
March 1971 M.
 Book No. 9 Page: 52-60
 LUTJAN M. WRIGHT, Recorder
Lutjan M. Wright
 37-4

85054
 DENOTES PLAT NO. (EIGHT PAGES) AS
 RECORDED IN ATHENS CO., OHIO, ENGINEERS OFFICE

(1/8) (2/8)

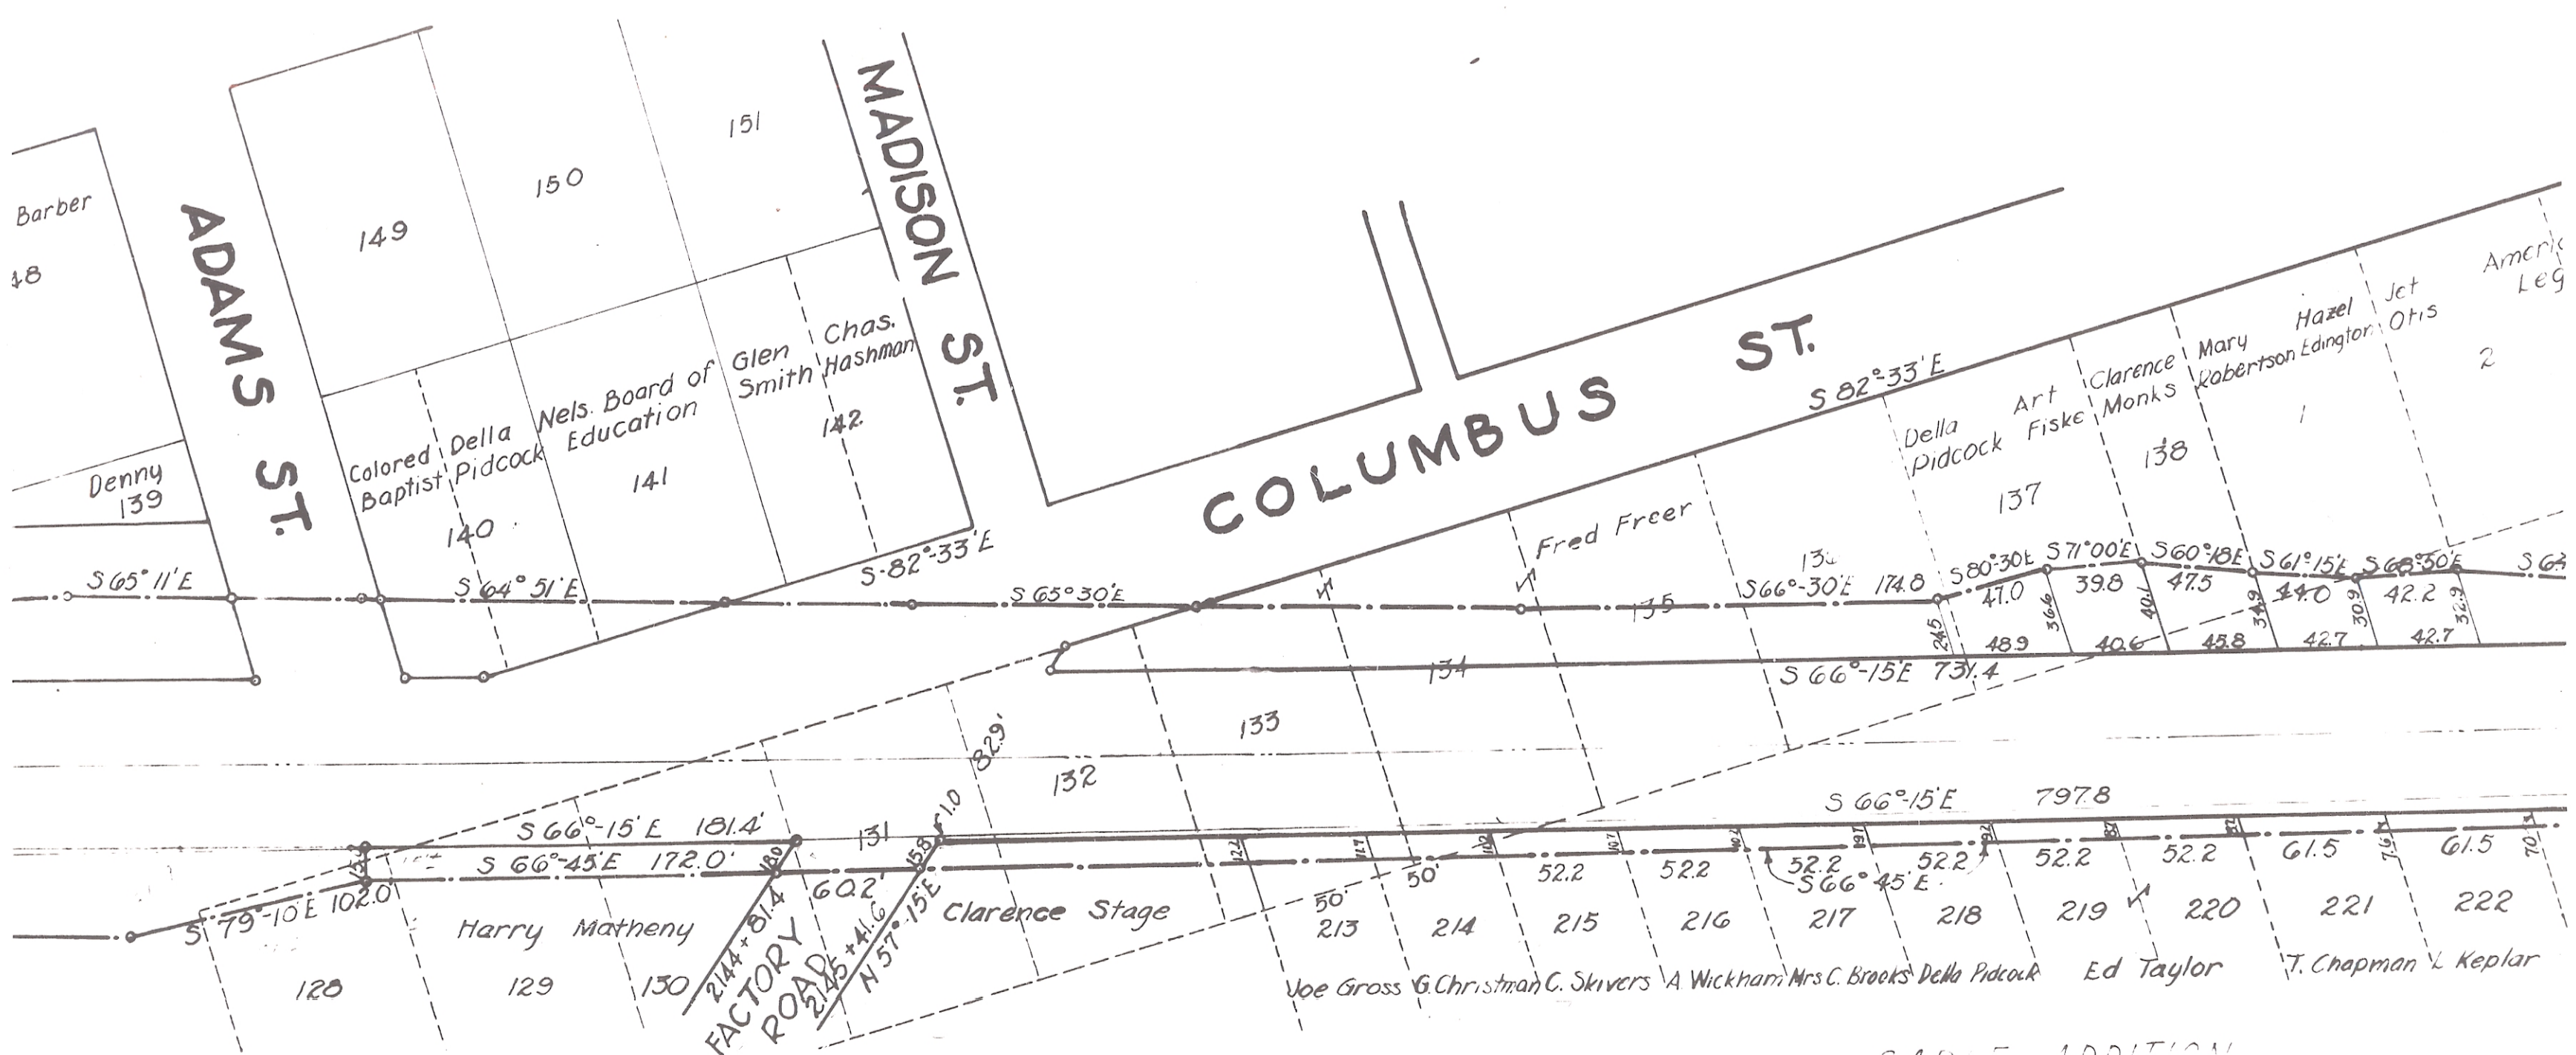

CABLE ADDITION

(2/8)

(2/8) (3/8)