



Exact Duplicate of plat on page 60.

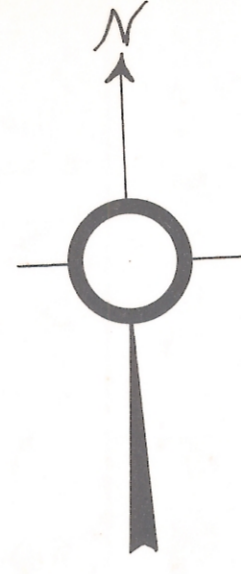

ENVELOPE: 230B  
MARTIN & HYDE'S ADDITION  
NELSONVILLE

Plat of MARTIN and HYDE'S Subdivision  
of lots 1564, 1565 and 1566 of Lyle's Subdivision  
and O.L. 27 of The Nelsonville Mining Co's  
Addition to Nelsonville Ohio  
Plated April 19, 1909 Scale 1"=80'

I hereby certify this to be a correct plat of the subdivision  
of lots 1564-1565 and 1566 of Lyle's subdivision and a part  
of outlet no. 27 of The Nelsonville Mining Co's addition as  
surveyed by me at the instance of Messrs. Martin and  
Hyde this 19 day of April 1909.  
Emmett Keenan Surveyor.

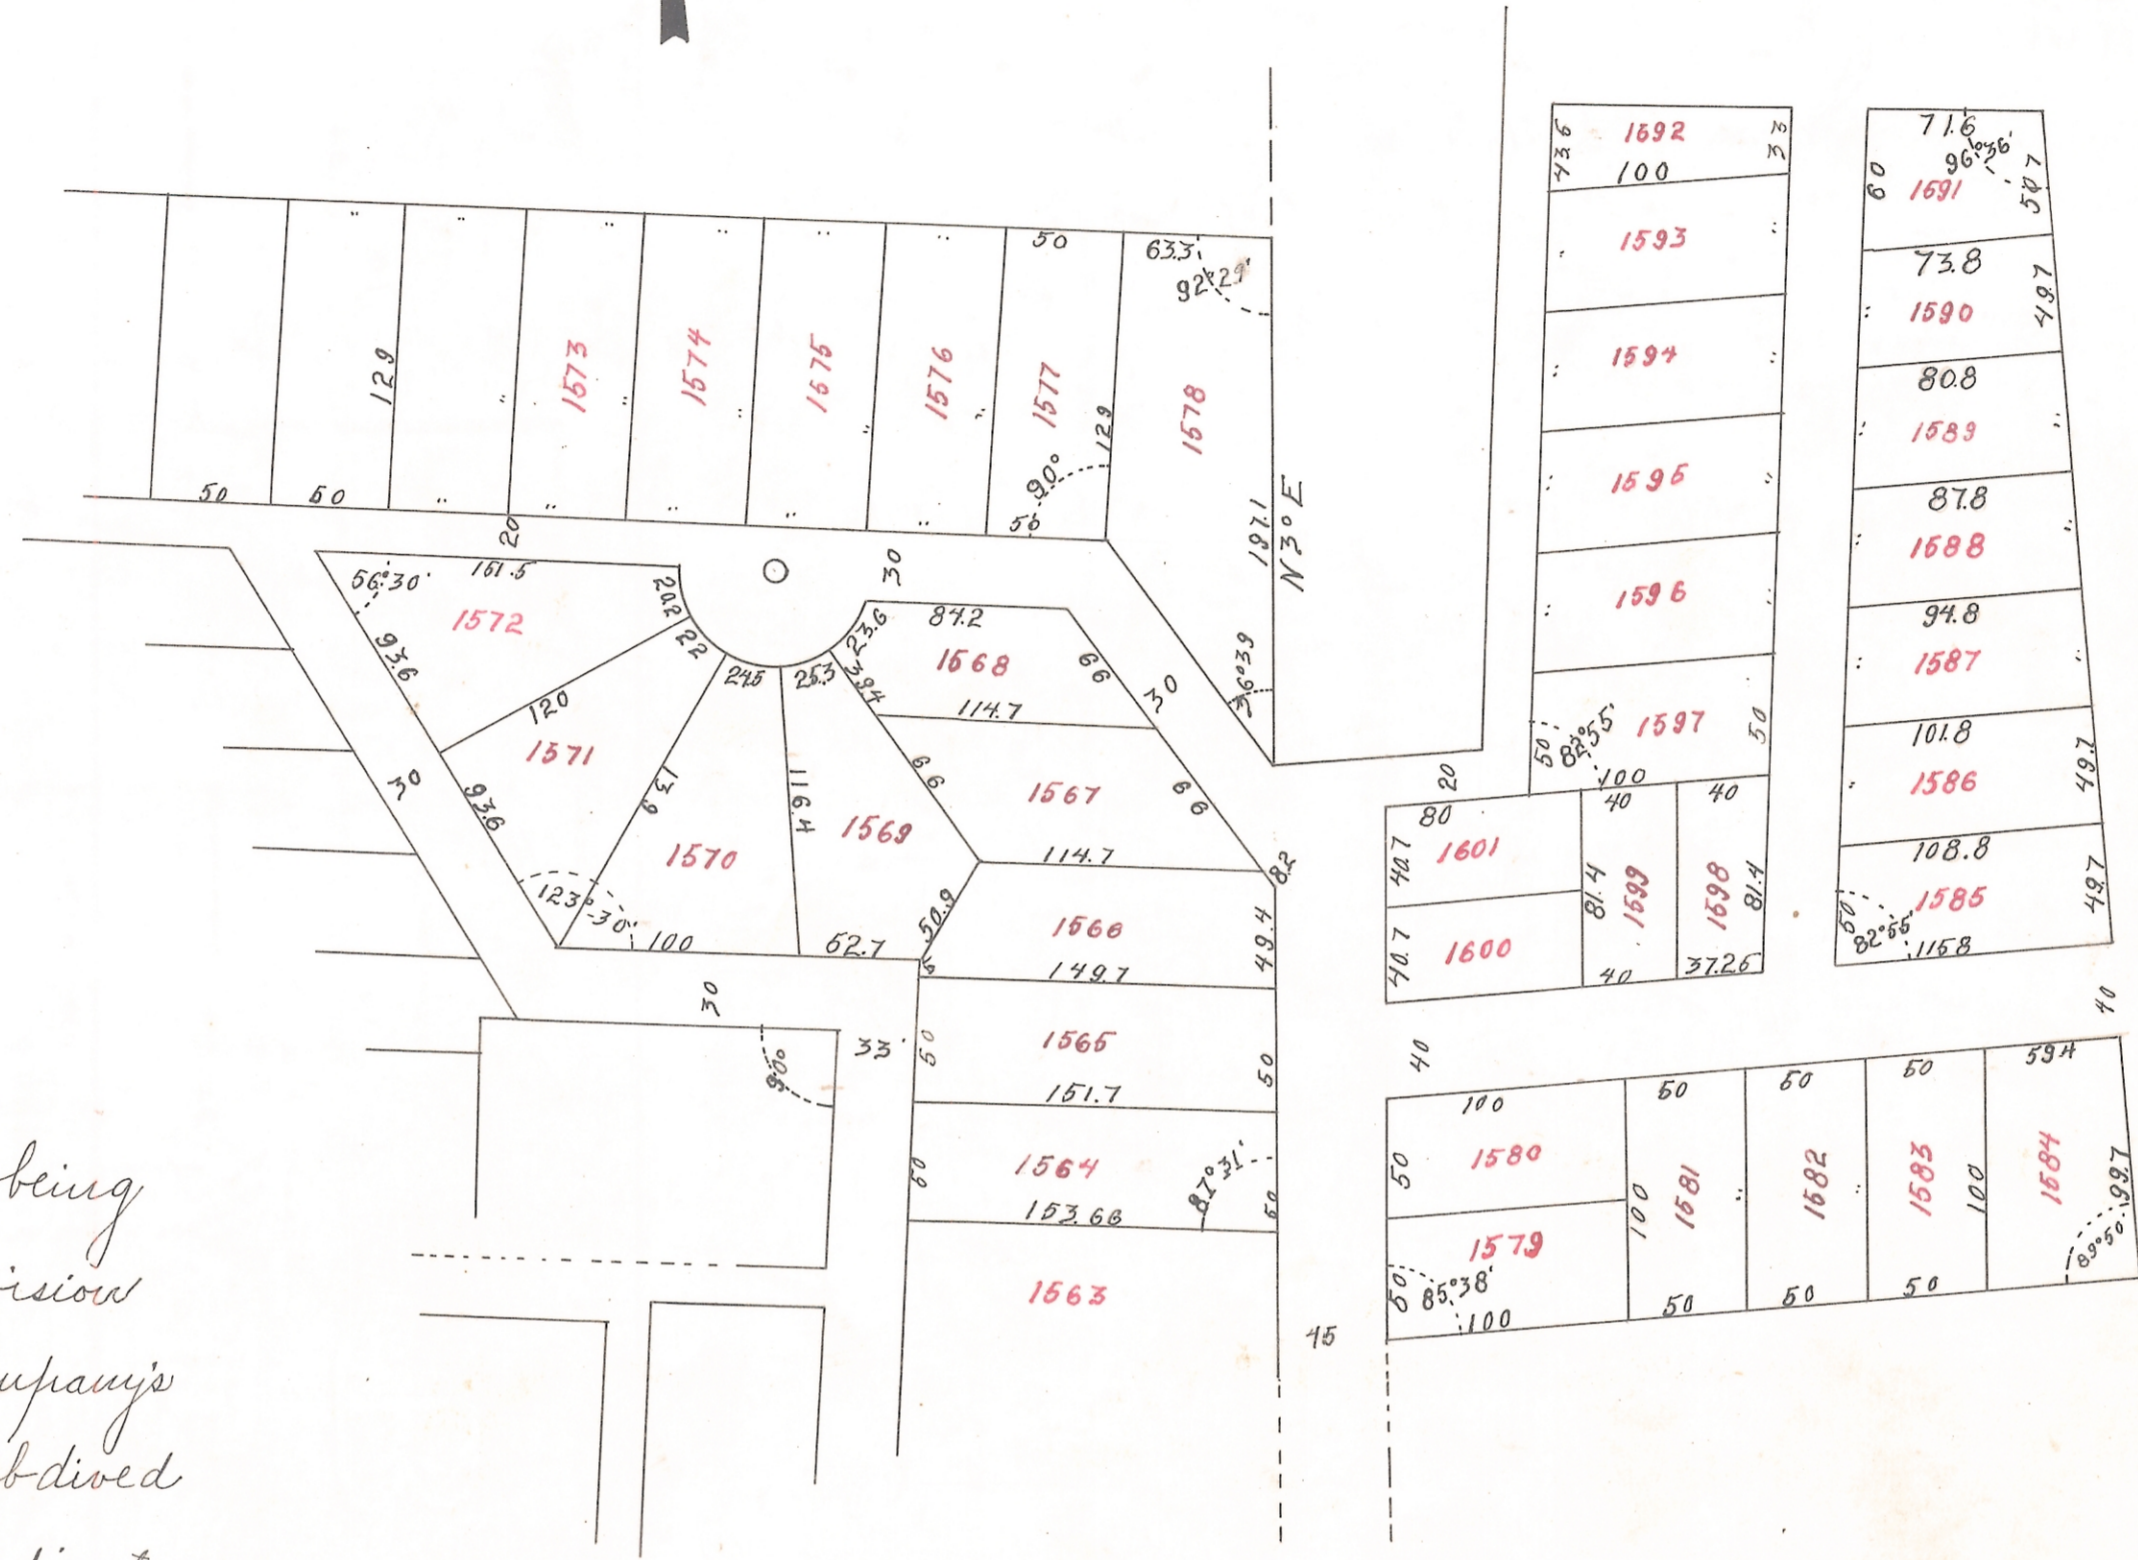

Know all Men by these presents that we, the undersigned, being  
the owners of lots number 1564-1565 and 1566 of Lyle's subdivision  
and that part of outlet no. 27 of The Nelsonville Mining Company's  
addition herein delineated, have caused the same to be subdivided  
and platted as herein indicated and that we hereby dedicate  
the streets, alleys and public grounds hereon indicated to the public  
use as such forever. In Testimony Whereof we have hereunto  
set our hands at Nelsonville Ohio, this day of May 1909.  
Manson Martin } Proprietors.  
J. M. Hyde }

I hereby certify that the above plat was  
duly approved by ordinance of council  
passed April 19, 1909.  
Emmett Keenan  
Clerk of Council of the city of Nelsonville O.

State of Ohio, Athens county, ss.  
Be it remembered that on the day of May 1909 personally appeared  
before me the subscriber, a notary public in and for said county, Manson  
Martin and J. M. Hyde the proprietors in the foregoing plat and acknow-  
ledged the making and signing thereof to be their free and voluntary act  
and deed for the uses and purposes therein set forth.  
In Testimony Whereof I have hereunto set my hand and caused my official seal  
to be affixed at Nelsonville Ohio on the day and year last above written  
Emmett Keenan  
Notary Public.

Transferred May 22<sup>nd</sup> 1909  
E. R. Walker Auditor.  
By John P. Dana, Deputy.  
Received for record May 22, 1909 at 12:15 p.m.  
Recorded June 23 - 1909  
D. R. Richards Recorder.

L. S.