


# MARY D. MOORE'S ADDITION TO ALBANY

ENVELOPE: 149A

MARY D. MOORE'S ADDITION  
ALBANY

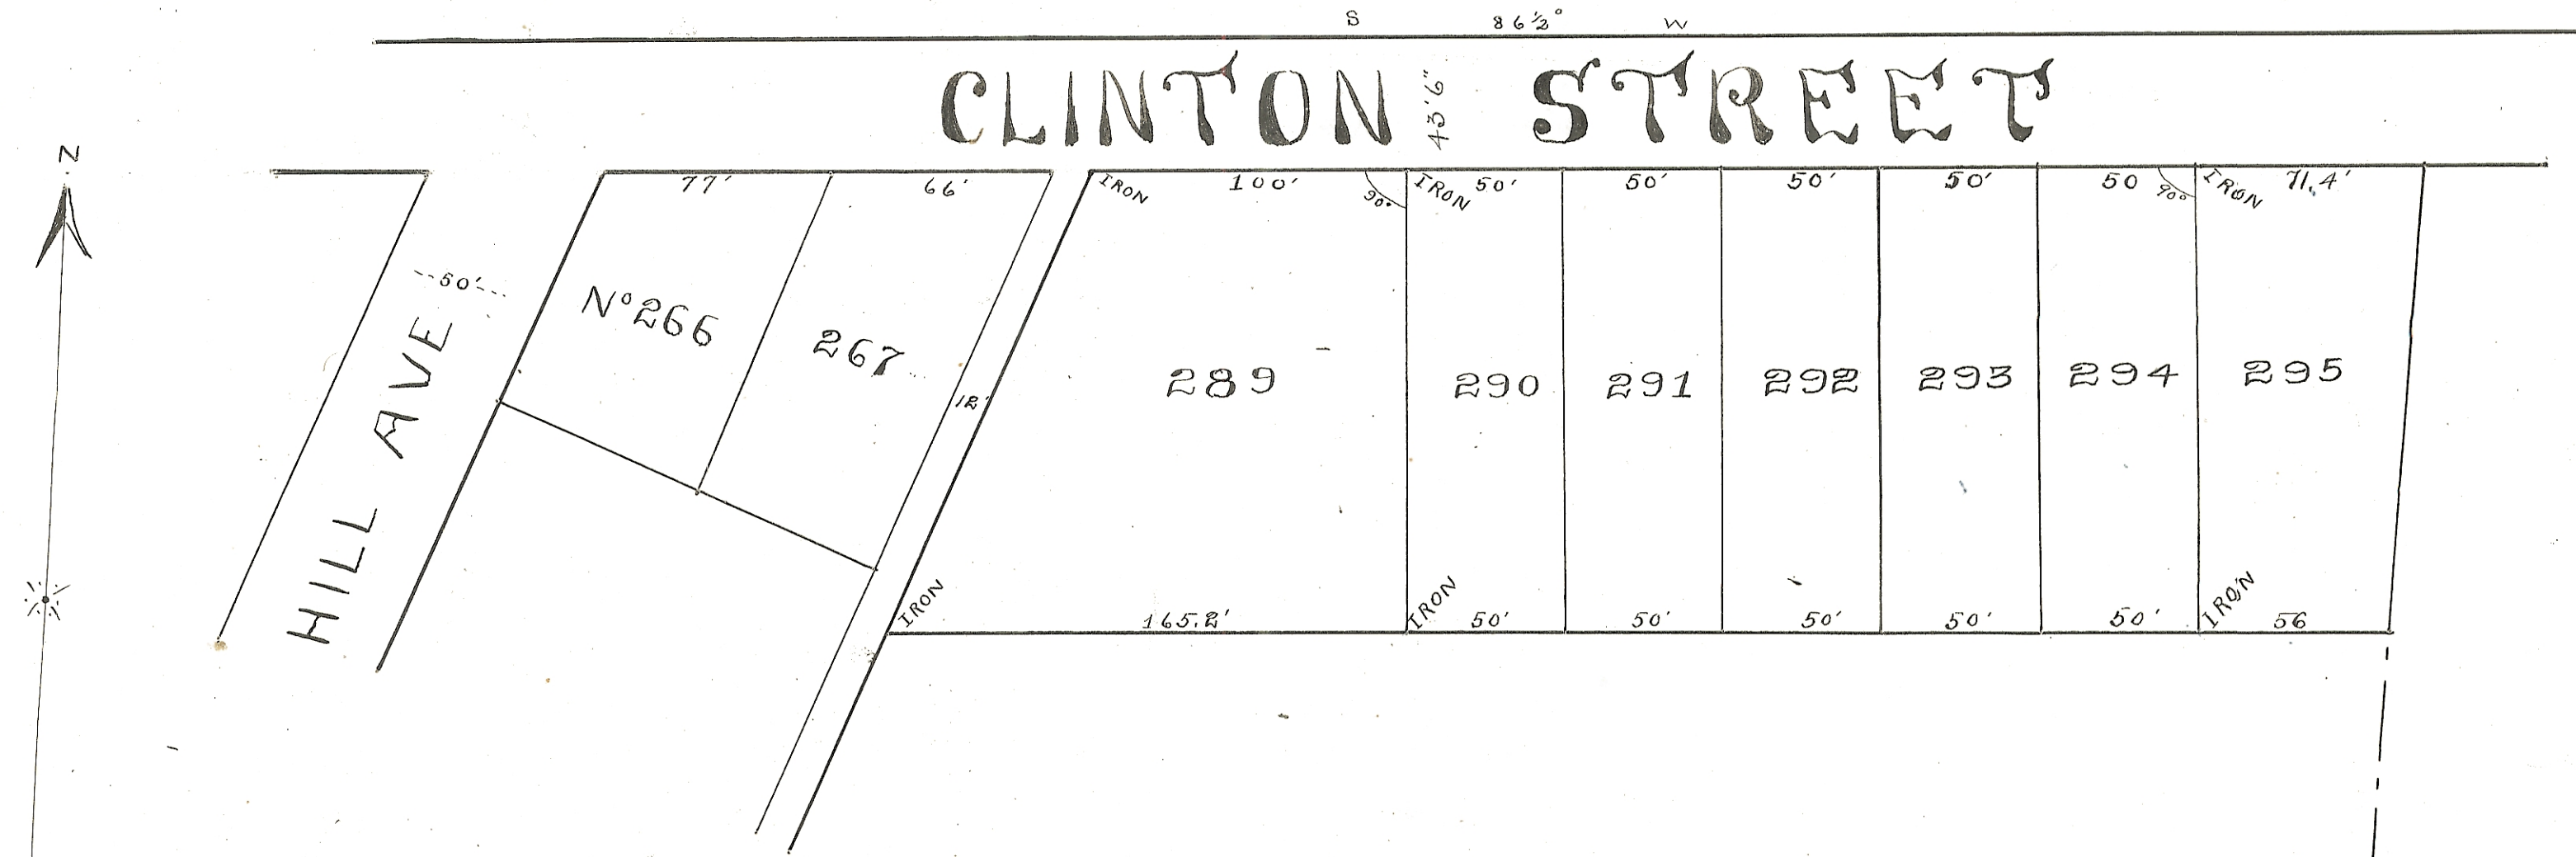

Know all men by these Presents, That we Mary D Moore and Thos Cottrell the owners of said land delineated on this plat do hereby acknowledge the making of the same to be my voluntary act and deed, for the uses and purposes therein expressed, ratify the said survey as therein given and dedicate the streets and alleys shown therein to public use forever.  
Set our hands this 14<sup>th</sup> Day of May 1897  
Mary D. Moore.  
Thos. K. Cottrell.

Mary D Moore's addition to Albany is situated in the north part of our lot N<sup>o</sup> 81 in said village. The field notes are shown on the plat.

I certify the above delineated plat to be correct as surveyed by me on the 8<sup>th</sup> day of May, A.D. 1897  
S. H. Hibbard, Surveyor.

State of Ohio ss+  
Athens Co  
Be it remembered that on this 14<sup>th</sup> Day of May 1897 before me the subscriber, a Notary Public in and for said County personally came Mary D. Moore and Thos Cottrell the grantors in the foregoing deed of dedication and acknowledged the signing thereof to be their voluntary act for the uses and purposes therein mentioned.  
Andrew C. Dailey,  
Notary Public

Accepted by the Council of Albany Village  
Athens County Ohio May 19<sup>th</sup> 1897.  
T. W. Duffy, Mayor.  
J. C. Cooper, Clerk.

Transferred June 2<sup>d</sup> 1897  
W. F. Scott,  
Auditor.

Received for Record June 16<sup>th</sup> 1897 at 9 A.M.  
Recorded " 16 1897  
Attest H. L. Bea