


ENVELOPE: 297A
MCGRANER ADDITION
VERITY
SECTION 24
ATHENS TWP

Deed Reference Acreage
Vol. 151 p. 595
151 p. 596

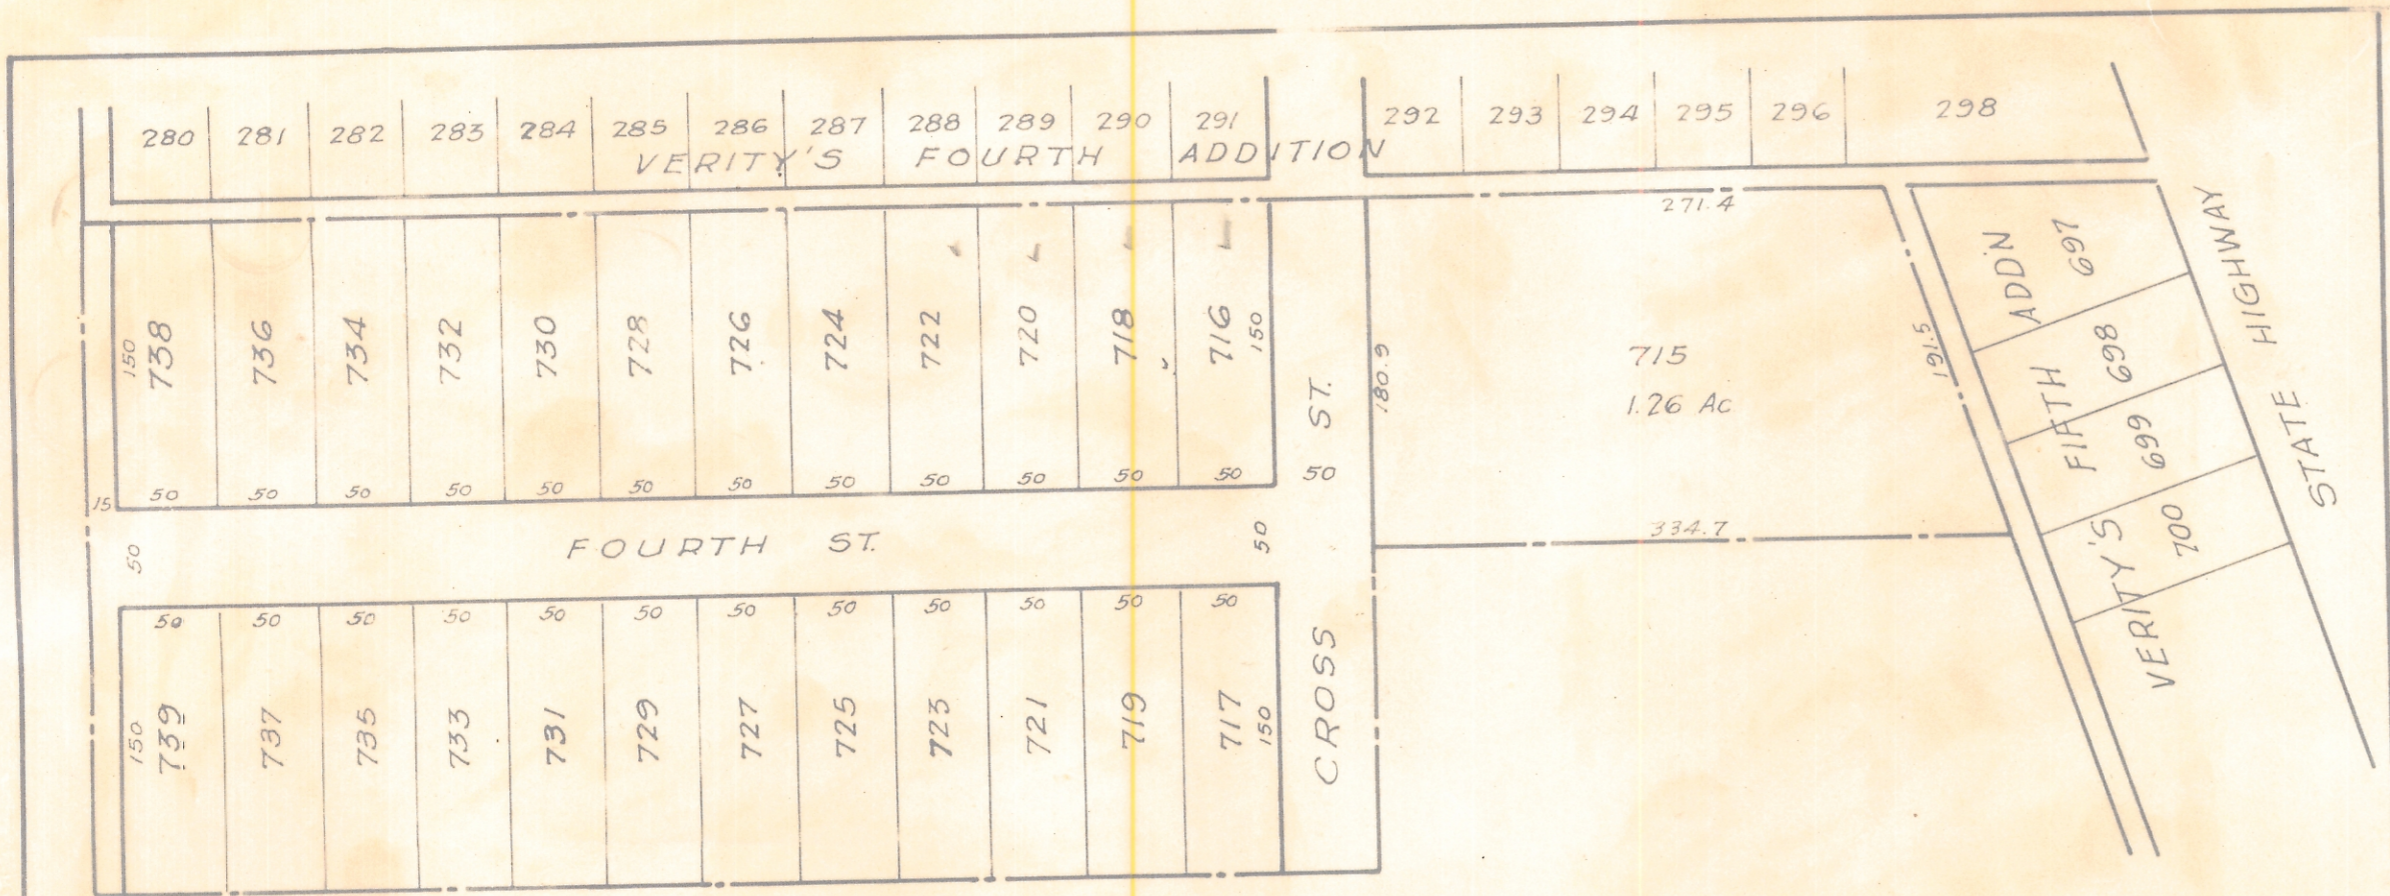

MCGRANER ADDITION TO VERITY
Sited in
Farm Lot No. 113 (Sec. 24) Athens Tp.
Athens Co. Ohio
Scale 1"=100'

The platted area of this addition contains 6.61 Acres, of which 1.21 Acres are to be dedicated as public streets and alley. I hereby certify this plat to be a correct plat of the McGraner Addition as laid out and surveyed by me, March 11, 1946

Paul H. Allen
Registered Surveyor
CERT No. 2003

Transferred:
March 29, 1946

Joseph E. Evers
County Auditor Fee \$1.50
#73596

Approved and accepted:
March 18, 1946

1st Ray Bobo
1st Chas. E. Bolin
1st W. H. Wakefield
Athens Co. Commissioners

ATHENS COUNTY, OHIO
Received For Record
at 1:30 P.M. on the _____ of
APR 1 - 1946 19 _____ Recorded
APR 1 - 1946 19 _____ in _____
Book No. 6 Page 201
CLAUDIS E. CHAPPEL, Recorder

Know all men by these presents, that we, Elza Mc. Graner and wife, Hazel Mc. Graner, owners of the land shown by this plat, do hereby acknowledge the making thereof to be our voluntary act; and we do hereby dedicate the streets and alley to public use forever.

Witness our hands this 18th day of March 1946
In presence of:
1st Carl C. Buck 1st Elza Mc. Graner
1st Wade W. Burk 1st Hazel Mc. Graner

STATE OF OHIO, COUNTY OF ATHENS, sct:
Before me, a Notary Public, personally appeared Elza Mc. Graner and Hazel Mc. Graner, wife and acknowledged signing the above deed of dedication and that same is their voluntary act and deed.

Witness my hand and official seal, this 18th day of March 1946
(SEAL) 1st Carl C. Buck
Carl C. Buck, Notary Public, Athens Co. O.
My Commission expires Jan. 10, 1948

Know all men by these presents, that we Charles L. Stout and wife, Mary B. Stout, owners of the land shown by this plat, do hereby acknowledge the making thereof to be our voluntary act; and we do hereby dedicate the streets and alley to public use forever.

Witness our hands this 28th day of March 1946
In presence of:

Helen M. Blair Charles L. Stout
Mrs. Bill G. Nace Mary B. Stout

State of Ohio, County of Athens, sct:
Before me, a Notary Public, personally appeared Charles L. Stout and Mary B. Stout, wife and acknowledged signing the above deed of dedication and that same is their voluntary act and deed.

Witness my hand and official seal this 28th day of March, 1946

Helen M. Blair
Notary Public

HELEN M. BLAIR
ATHENS COUNTY, STATE OF OHIO
NOTARY PUBLIC
Commission Expires July 7th, 1948

Fee \$9.80