


ENVELOPE: 182B

MCLEISH  
SECTION 17  
TRIMBLE TWP

# McLeish

Situated in the Southeast part of  
The North-west quarter of Section  
17 Trimble Township, Athens County  
Ohio  
Scale 1 inch = 100 feet

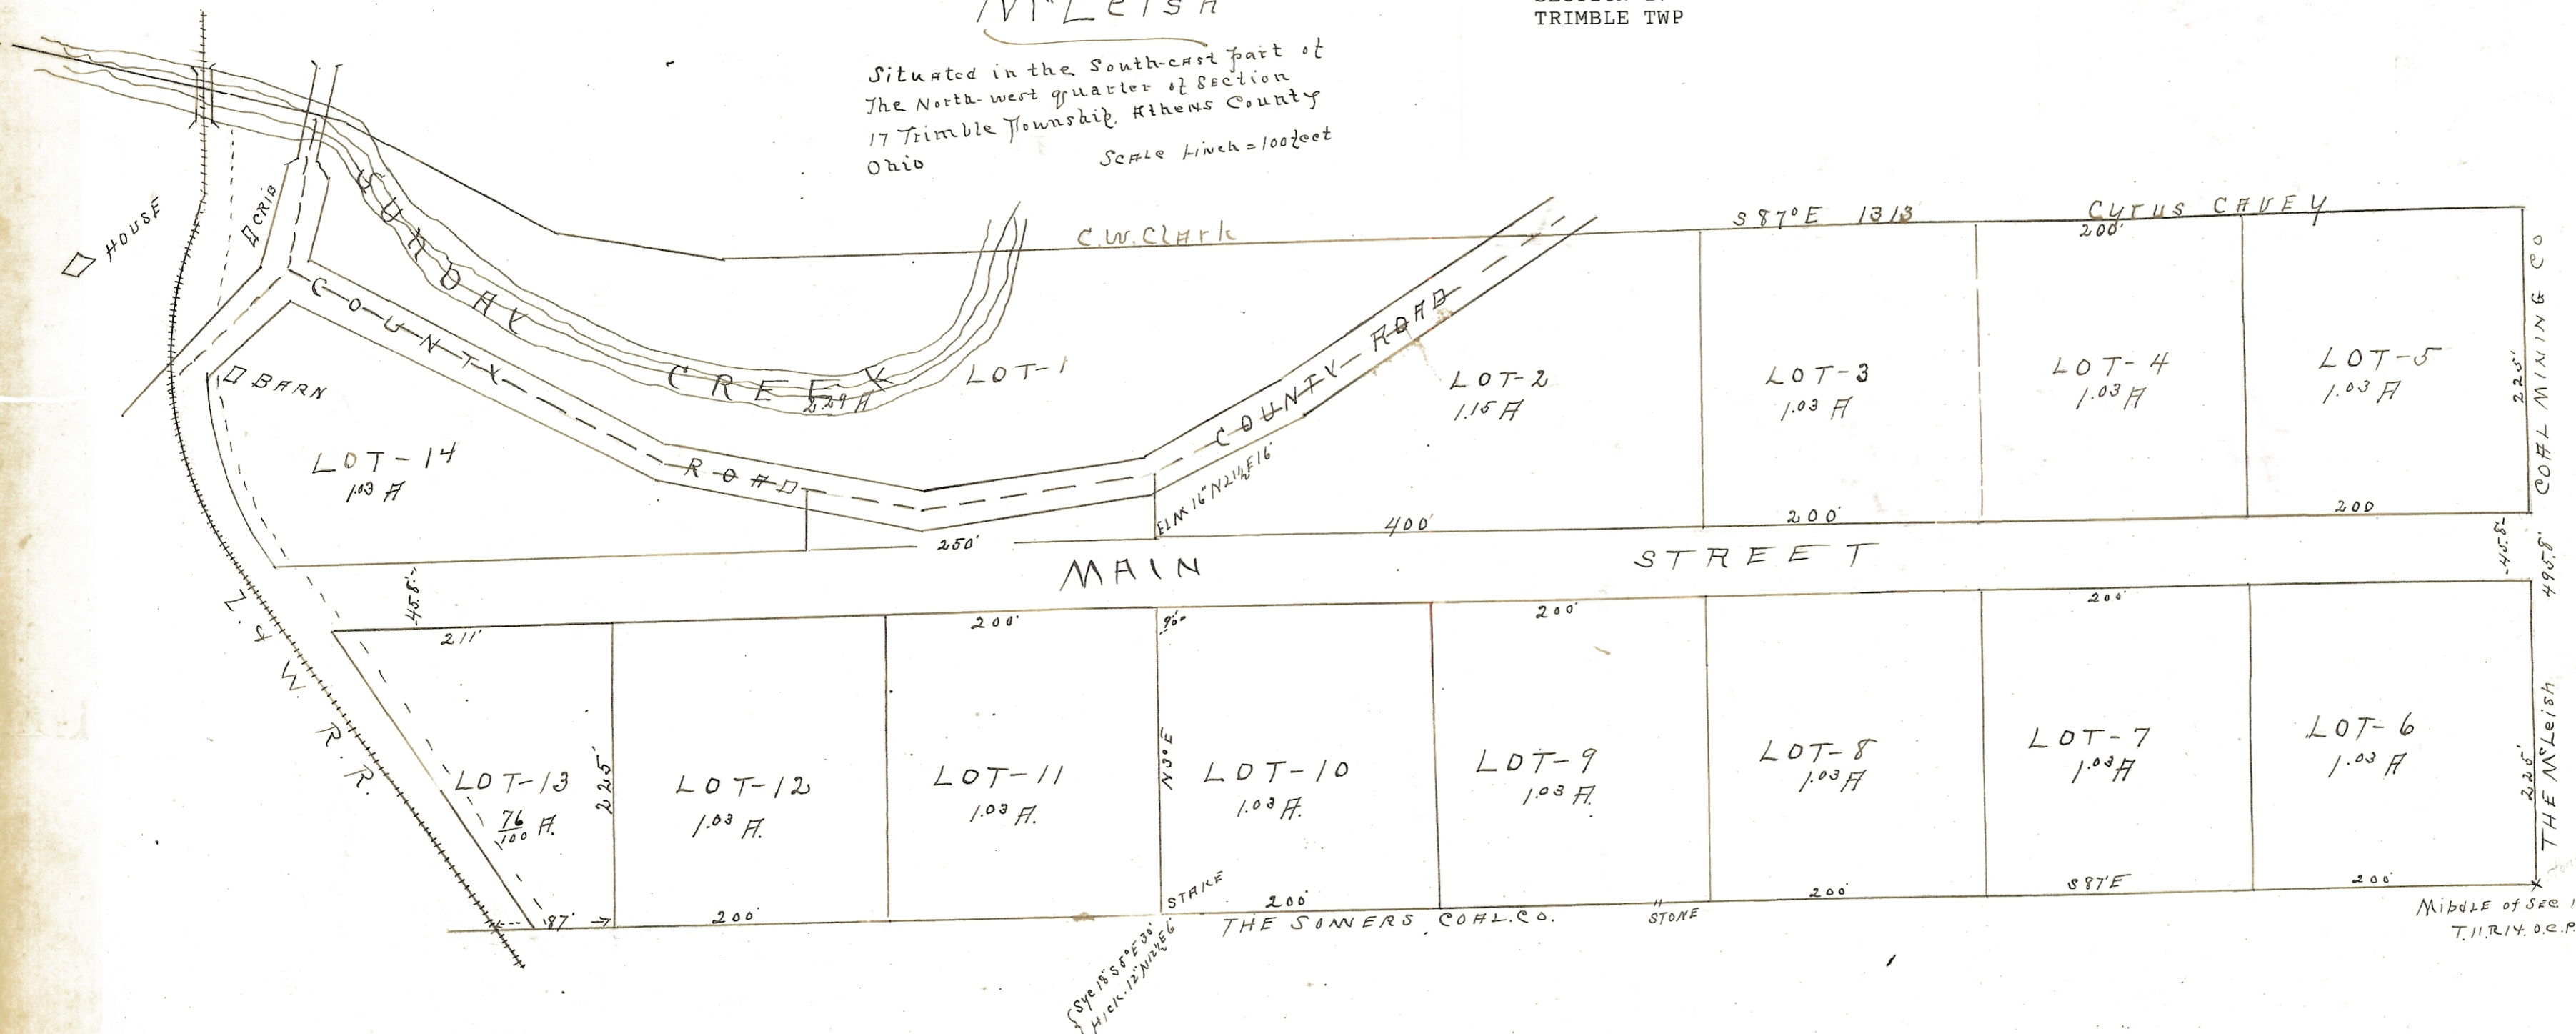

Know all men by these presents:  
That I Stevenson Burke, President of the  
Republic Coal Company owner of the lands  
delineated on this plat acknowledge the  
making of the same to be my voluntary  
act and deed for the use and purpose  
therein expressed, ratify the same as therein  
given and dedicate the streets and alleys thereon  
to the public use forever.

B. H. Tracy | witness  
H. H. Odium |  
Stevenson Burke

The State of Ohio, Cuyahoga County ss.  
Before me a Notary Public in and  
for said county personally appeared  
the above named Stevenson Burke  
who acknowledged the plat and survey  
to be his voluntary act and deed for  
the uses and purposes therein mentioned.  
In Witness Whereof I have hereunto set  
my hand and official seal at Cleveland  
Ohio this 1st day of February 1904.

Sol. E. Wollman  
Notary Public

Athens Ohio, Sept. 14-1903  
I certify the above plat and notes  
to be correct.

J. R. Baker

Transferred 3/22/04

E. R. Walker  
Auditor  
A. C.

Received for record March 22-1904  
at 12:45 P. M.

Recorded March 28 1904  
Elmer Golden  
Recorder