

76

PART OF MICHAEL'S				
399	398	397	396	395

Know all men by these presents: that Edgar C. Michael, Alice M. Triss, Milton E. Triss, Franklin E. Rathburn, Estella L. Shipley and L. B. Wostell, owners of lands delineated on this plat, do hereby acknowledge the making of the same to be their voluntary act, and do hereby dedicate the streets and alleys shown hereon to and for public use forever. Done this 7th day of November 1910.

Witness to signature of  
 E. C. Michael, Alice M. Triss } Grace M. Stickney  
 Milton E. Triss, Estella L. Shipley, L. B. Wostell } A. E. Price  
 Witness to signature of  
 Franklin E. Rathburn } Mary E. Doyle  
 Paul H. Goshorn

Edgar C. Michael  
 Estella L. Shipley  
 Franklin E. Rathburn  
 L. B. Wostell  
 Alice M. Triss  
 Milton E. Triss


The State of Ohio, Athens County, ss: On this 29th day of November, 1910, before me the undersigned, a Notary Public in and for said county, personally came Edgar C. Michael, Alice M. Triss, Milton E. Triss, Estella L. Shipley and Lawrence B. Wostell, grantors in the foregoing deed of dedication and acknowledged the signing thereof to be their voluntary acts.

(L.S.) A. E. Price, Notary Public  
 State of West Virginia, Mineral County, ss: On this 23rd day of November, 1910, before me the undersigned, a Notary Public in and for said county personally came Franklin E. Rathburn one of the grantors in the foregoing deed of dedication and acknowledged the signing thereof to be his voluntary act.

(L.S.) G. H. Goshorn, Notary Public

ENVELOPE: 236B

MICHAEL'S 5TH ADDITION  
VERITY

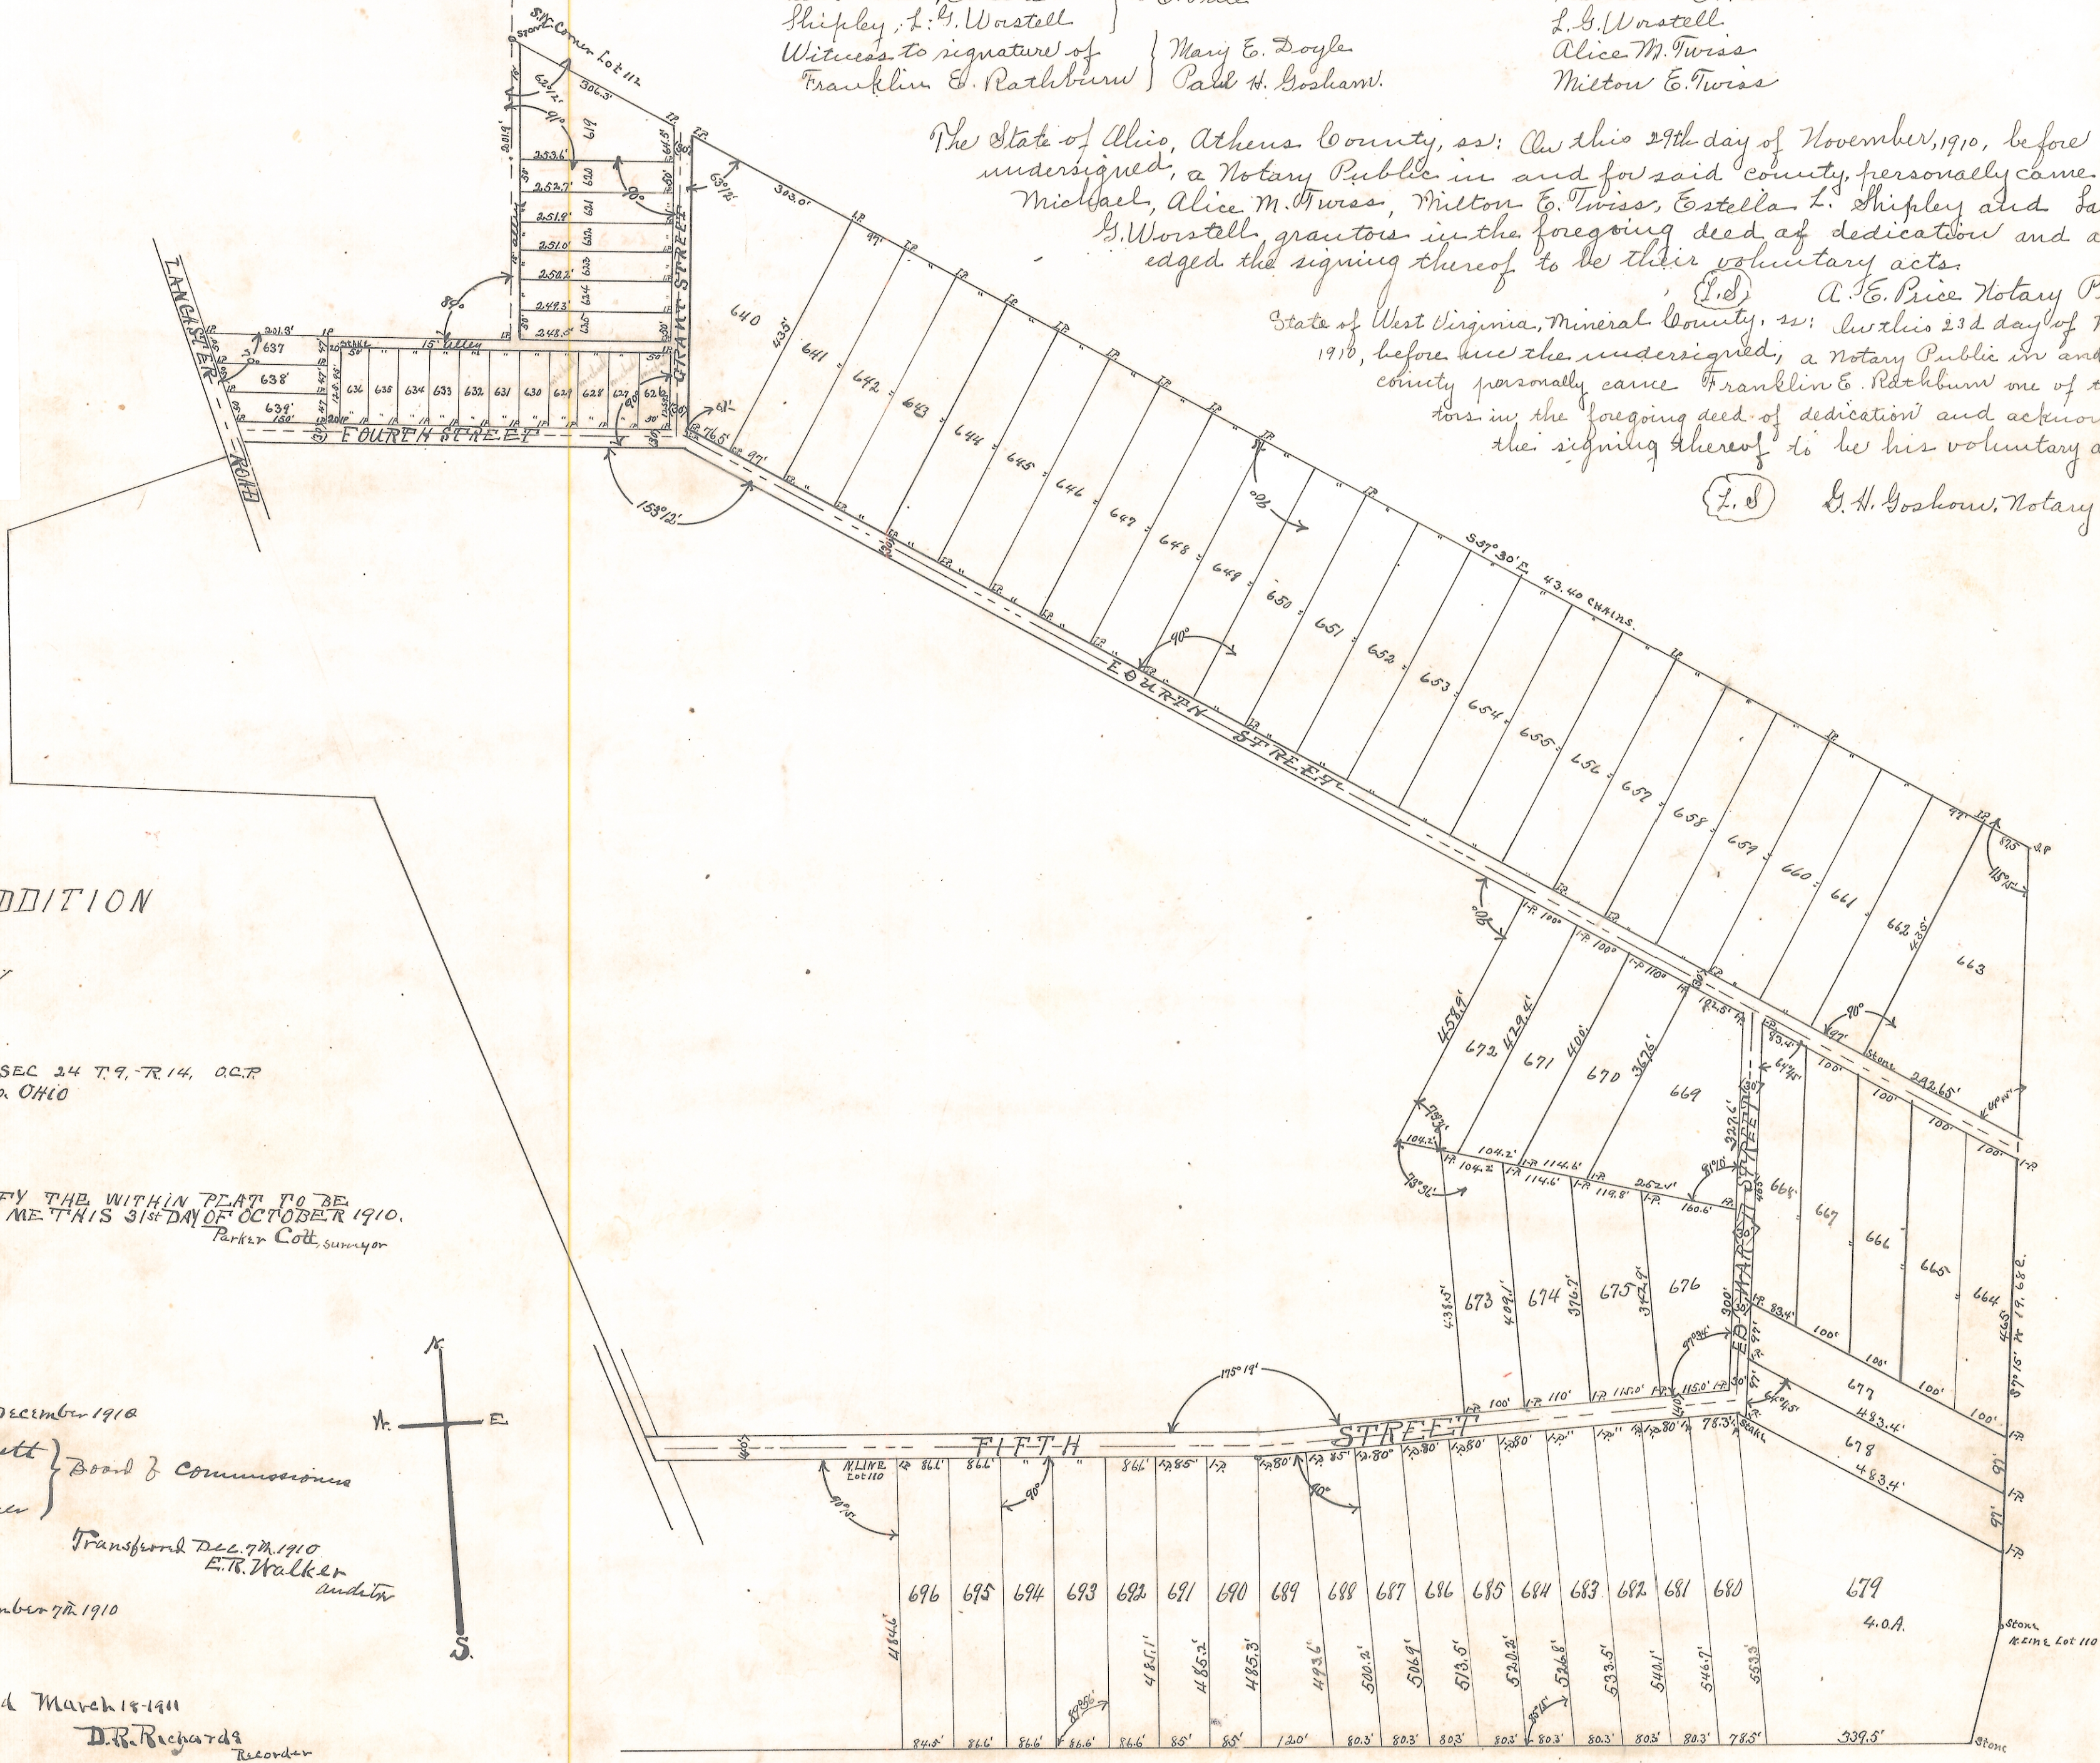

MICHAEL'S FIFTH ADDITION  
 VERITY

SITUATE IN LOTS 110-111 SEC 24 T. 9. R. 14, O.C.P.  
 ATHENS TWP ATHENS CO. OHIO

Scale 1" = 200'

I, THE UNDER SURVEYOR, DO HEREBY CERTIFY THE WITHIN PLAT TO BE  
 CORRECT AS SURVEYED, AND PLATTED BY ME THIS 31st DAY OF OCTOBER 1910.  
 Parker Cott, surveyor

Approved and accepted this 6th day of December 1910

John W. Bennett } Board of Commissioners  
 J. P. Coon }  
 W. A. Brauner }

Transferred Dec. 7th 1910  
 E. W. Walker  
 Auditor

Received for Record December 7th 1910

Recorded March 18-1911

D. R. Richards  
Recorder