

1184


MILL'S SUB-DIVISION

OF
LOTS 8 AND 9, HASTINGS SUB-DIVISION

Scale 1"=50'

ENVELOPE: 262B
MILLS SUBDIVISION
ATHENS TWP

Located in Lease lot #20, Athens Twp. Athens Co. O.
and contains $1\frac{1}{8}$ Acres, $\frac{5}{8}$ in Lot #8 and $\frac{5}{8}$ in Lot #9.

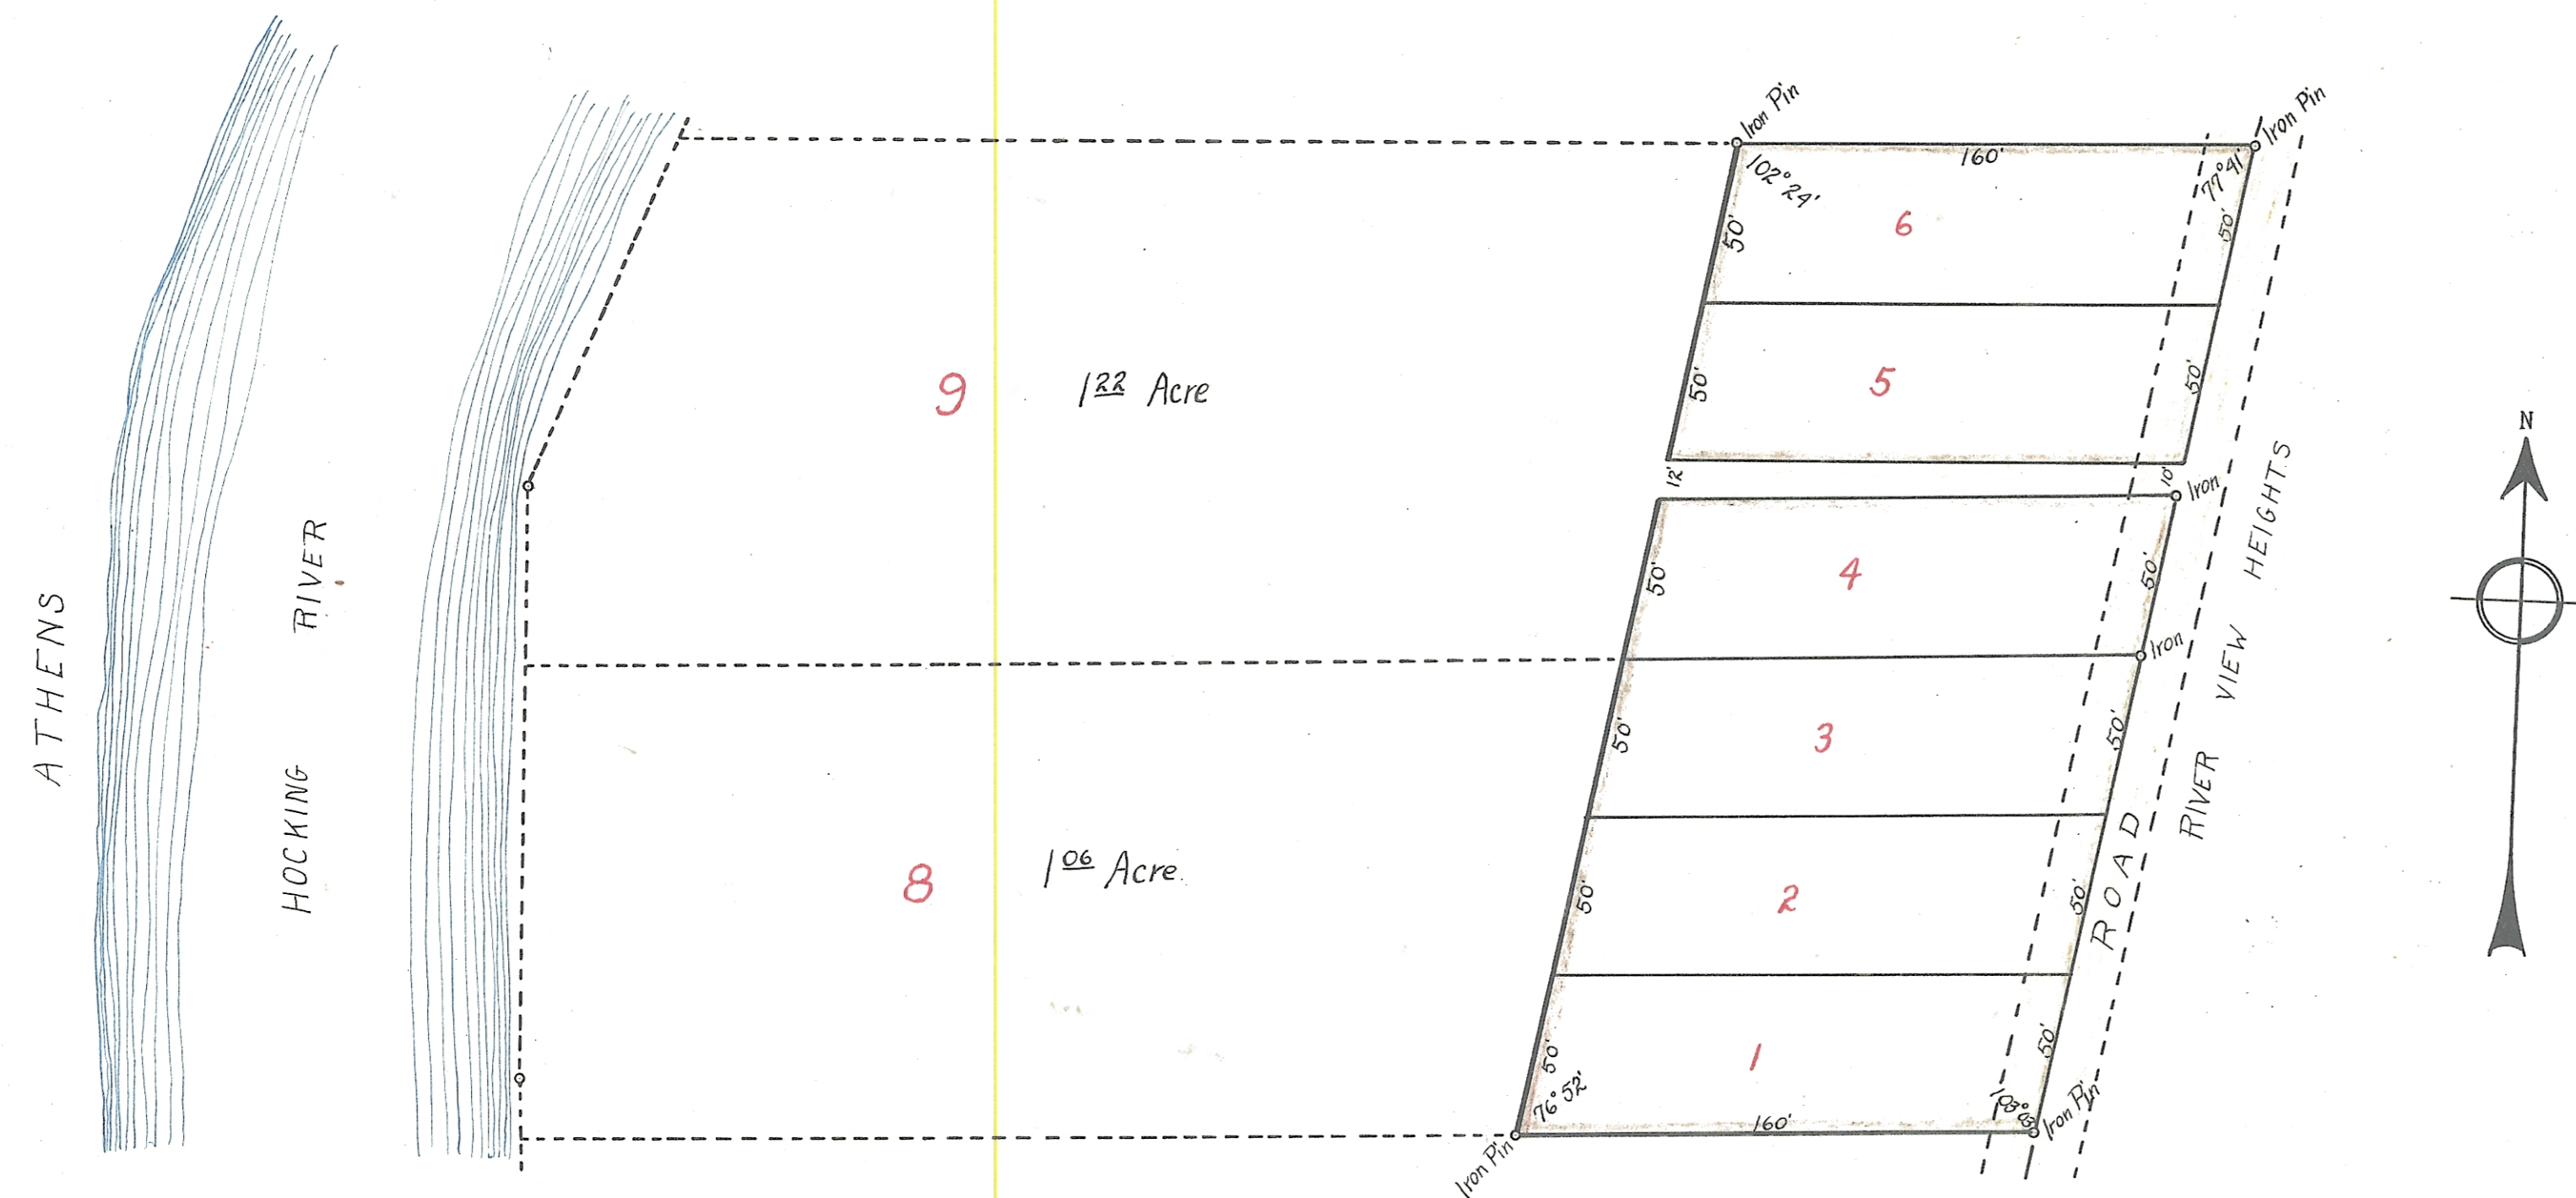

I hereby certify that the above plat and notes are correct as surveyed by me
Sept. 12, 1921.

ARTHUR ANDERSON Surveyor.

Know all men by these presents:-

That I, A.M. Mills owner of the land delineated on this plat do hereby acknowledge the making of the same to be my voluntary act and deed and do hereby dedicate the road for public use forever.

A. M. MILLS.

Approved by me this 26 day of Sep. 1921.

R. D. WILLIAMS
Director of Public Service
Athens, Ohio.

State of Ohio } s.s.
Athens Co }

On this 28th day of Sept. 1921. Be it remembered that before me a Notary Public in and for said county personally came A. M. Mills grantor in the foregoing deed of dedication and acknowledged the signing of the same to be his voluntary act and deed.

O. F. ROWLAND. (SEAL)
Notary Public.

Transferred Sept. 28, 1921.

FRED CORNWELL
Auditor Athens County

Received Sept. 28, 1921. 9 O'clock AM Recorded October 3, 1921.

O. T. Harrington County Recorder (#265)