

ENVELOPE: 232B

NETTIE SEIPELS ADDITION TO  
STANLEY HEIGHTS -

*Nettie Seipel's Addition  
to Stanley Heights  
and Subdivision*

*Part of farm lot no. 41 Twp. 2 Range 14, Containing 2.440 A  
Athens County Ohio.*



*Approved by  
J. P. Coe  
W. A. Brammer  
John W. Bennett } Commissioners*

*Transferred Feb. 7, 1910  
E. R. Walker  
County Auditor*

*Received for record Feb. 9, 1910, 8:30 AM.  
Recorded Feb. 12, 1910.  
Attest: D. R. Richards  
Recorder*

*Scale 50' = 1"*

*C. R. Beckler Eng.*

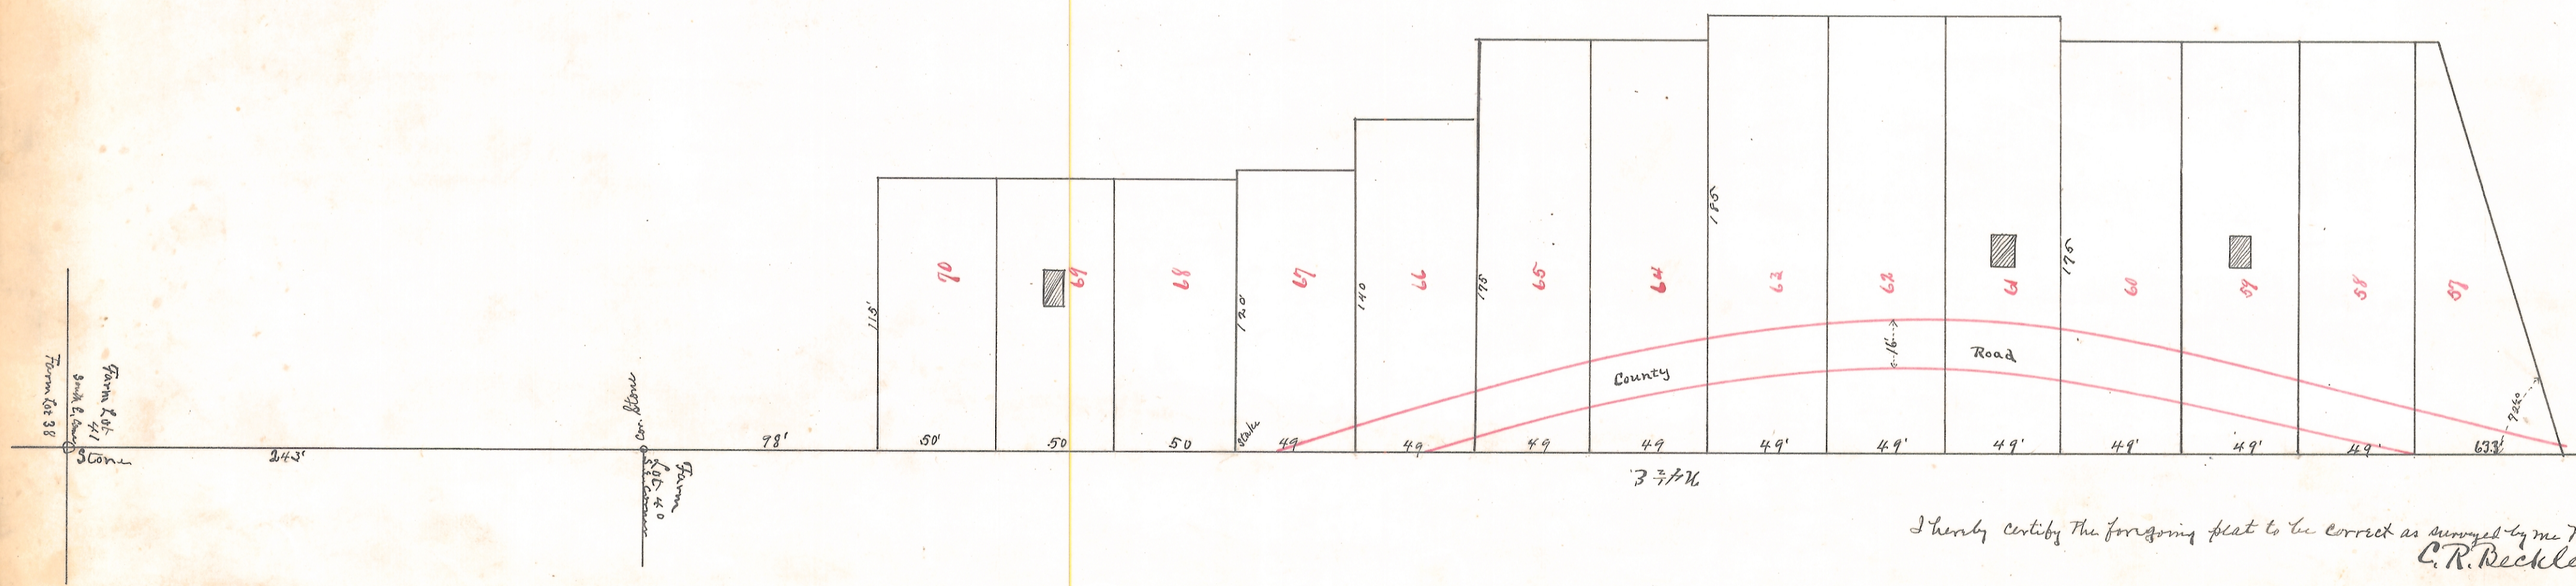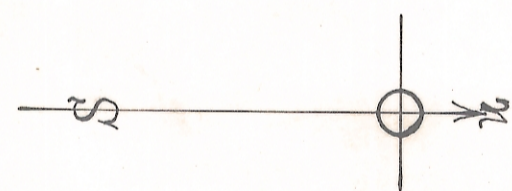

*I hereby certify the foregoing plat to be correct as surveyed by me March 1909  
C. R. Beckler*