

ENVELOPE: 189B


NYE ADDITION  
RIVER LOT 344  
CHAUNCEY  
(SEE PAGE 69 FOR THIS PLAT CORRECTED)

PLAT OF A PART OF  
THE NYE ADDITION  
To Chauncey Ohio.

Scale 1 inch = 50 Feet

October 27th-1904

Plat of a part of Nye's Addition to Chauncey.  
Nye's addition to Chauncey is situated in the  
North end of river lot no. 344 section 20 in Lower  
township, Athens County Ohio

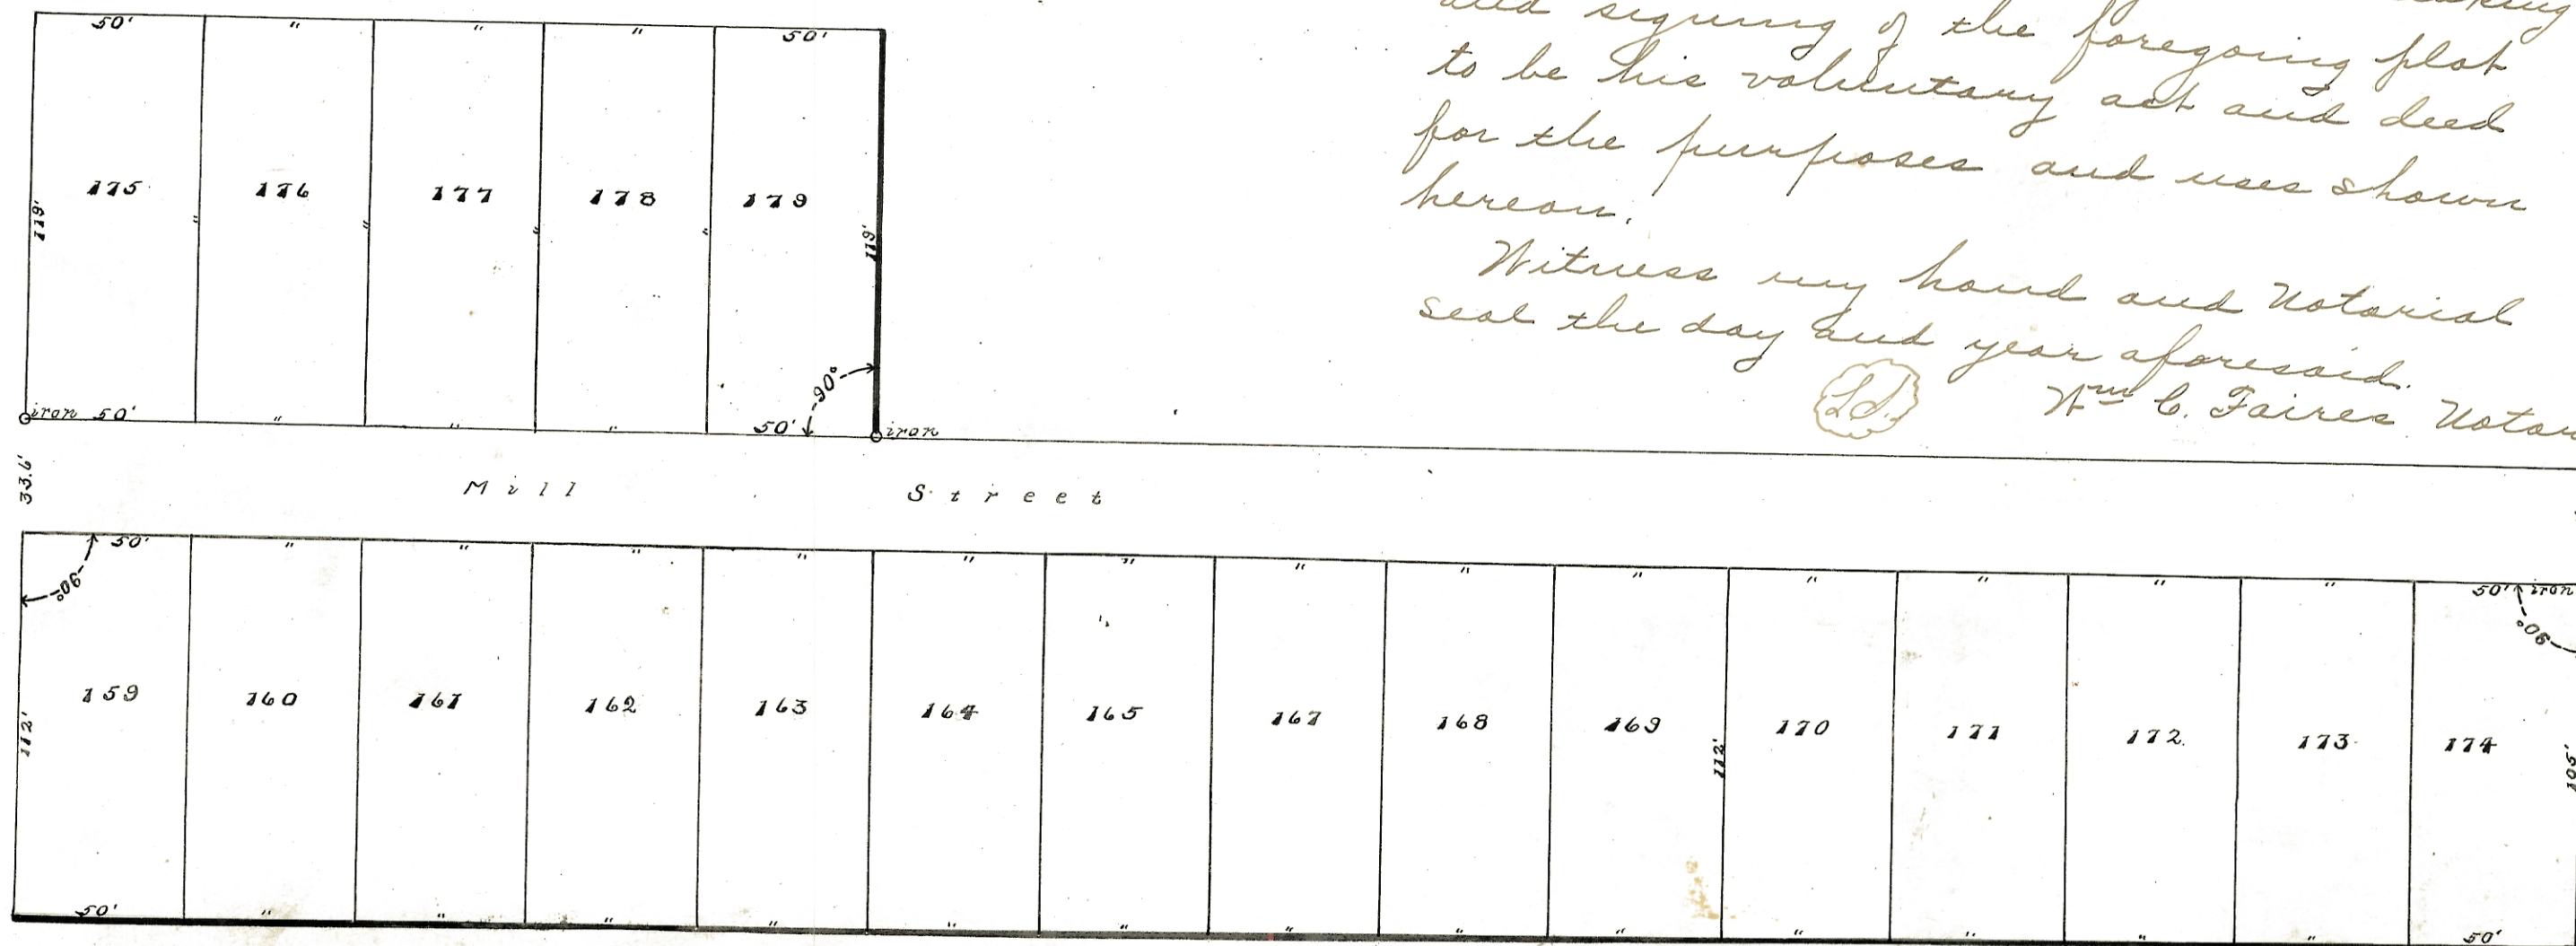

See Page N<sup>o</sup> 69

for this Plat as corrected.

Know all men by these presents:  
That I George Harvey Nye, the owner of  
the lands delineated and described  
on the within plat, do hereby acknow-  
ledge the making of the same to be  
my act and deed, and I do hereby  
dedicate the streets and alleys shown  
thereon to and for public use forever.

Witness my hand this 4<sup>th</sup> day of  
November A. D. 1904.

George Harvey Nye

The State of Ohio, Athens County ss.  
Be it remembered that on this 4<sup>th</sup>  
day of November 1904 before me the  
undersigned, a Notary Public, within  
and for said county personally  
came George Harvey Nye, who then  
and there acknowledged the making  
and signing of the foregoing plat  
to be his voluntary act and deed  
for the purposes and uses shown  
hereon.

Witness my hand and Notarial  
seal the day and year aforesaid.

*[Signature]*  
C. Faires Notary Public

I hereby certify the within plat and  
notes to be correct as surveyed and plotted  
by me in October 1904.

J. L. Murphy

Transferred 11/7/1904

E. R. Walker  
Auditor

Received for record Nov. 7<sup>th</sup> 1904 at  
3:15 o'clock P.M.

Recorded Nov. 10<sup>th</sup> 1904

Elmer Golden