


NELSONVILLE - TRANSCRIBED FROM DEED BOOK #7, Pages 155+156.
OLD PLAT BOOK #2, Page 46+47.

SEE PLASTIC ENVELOPE # 115 B FOR LIST OF LOTS.

Map of Nelsonville Transcribed from Vol. 7 pages 155+156 Deed Records

ENVELOPE: 115B
NELSONVILLE-MAP OF TRANSCRIBED
FROM DEED VOL. 7 PAGES 155 & 156

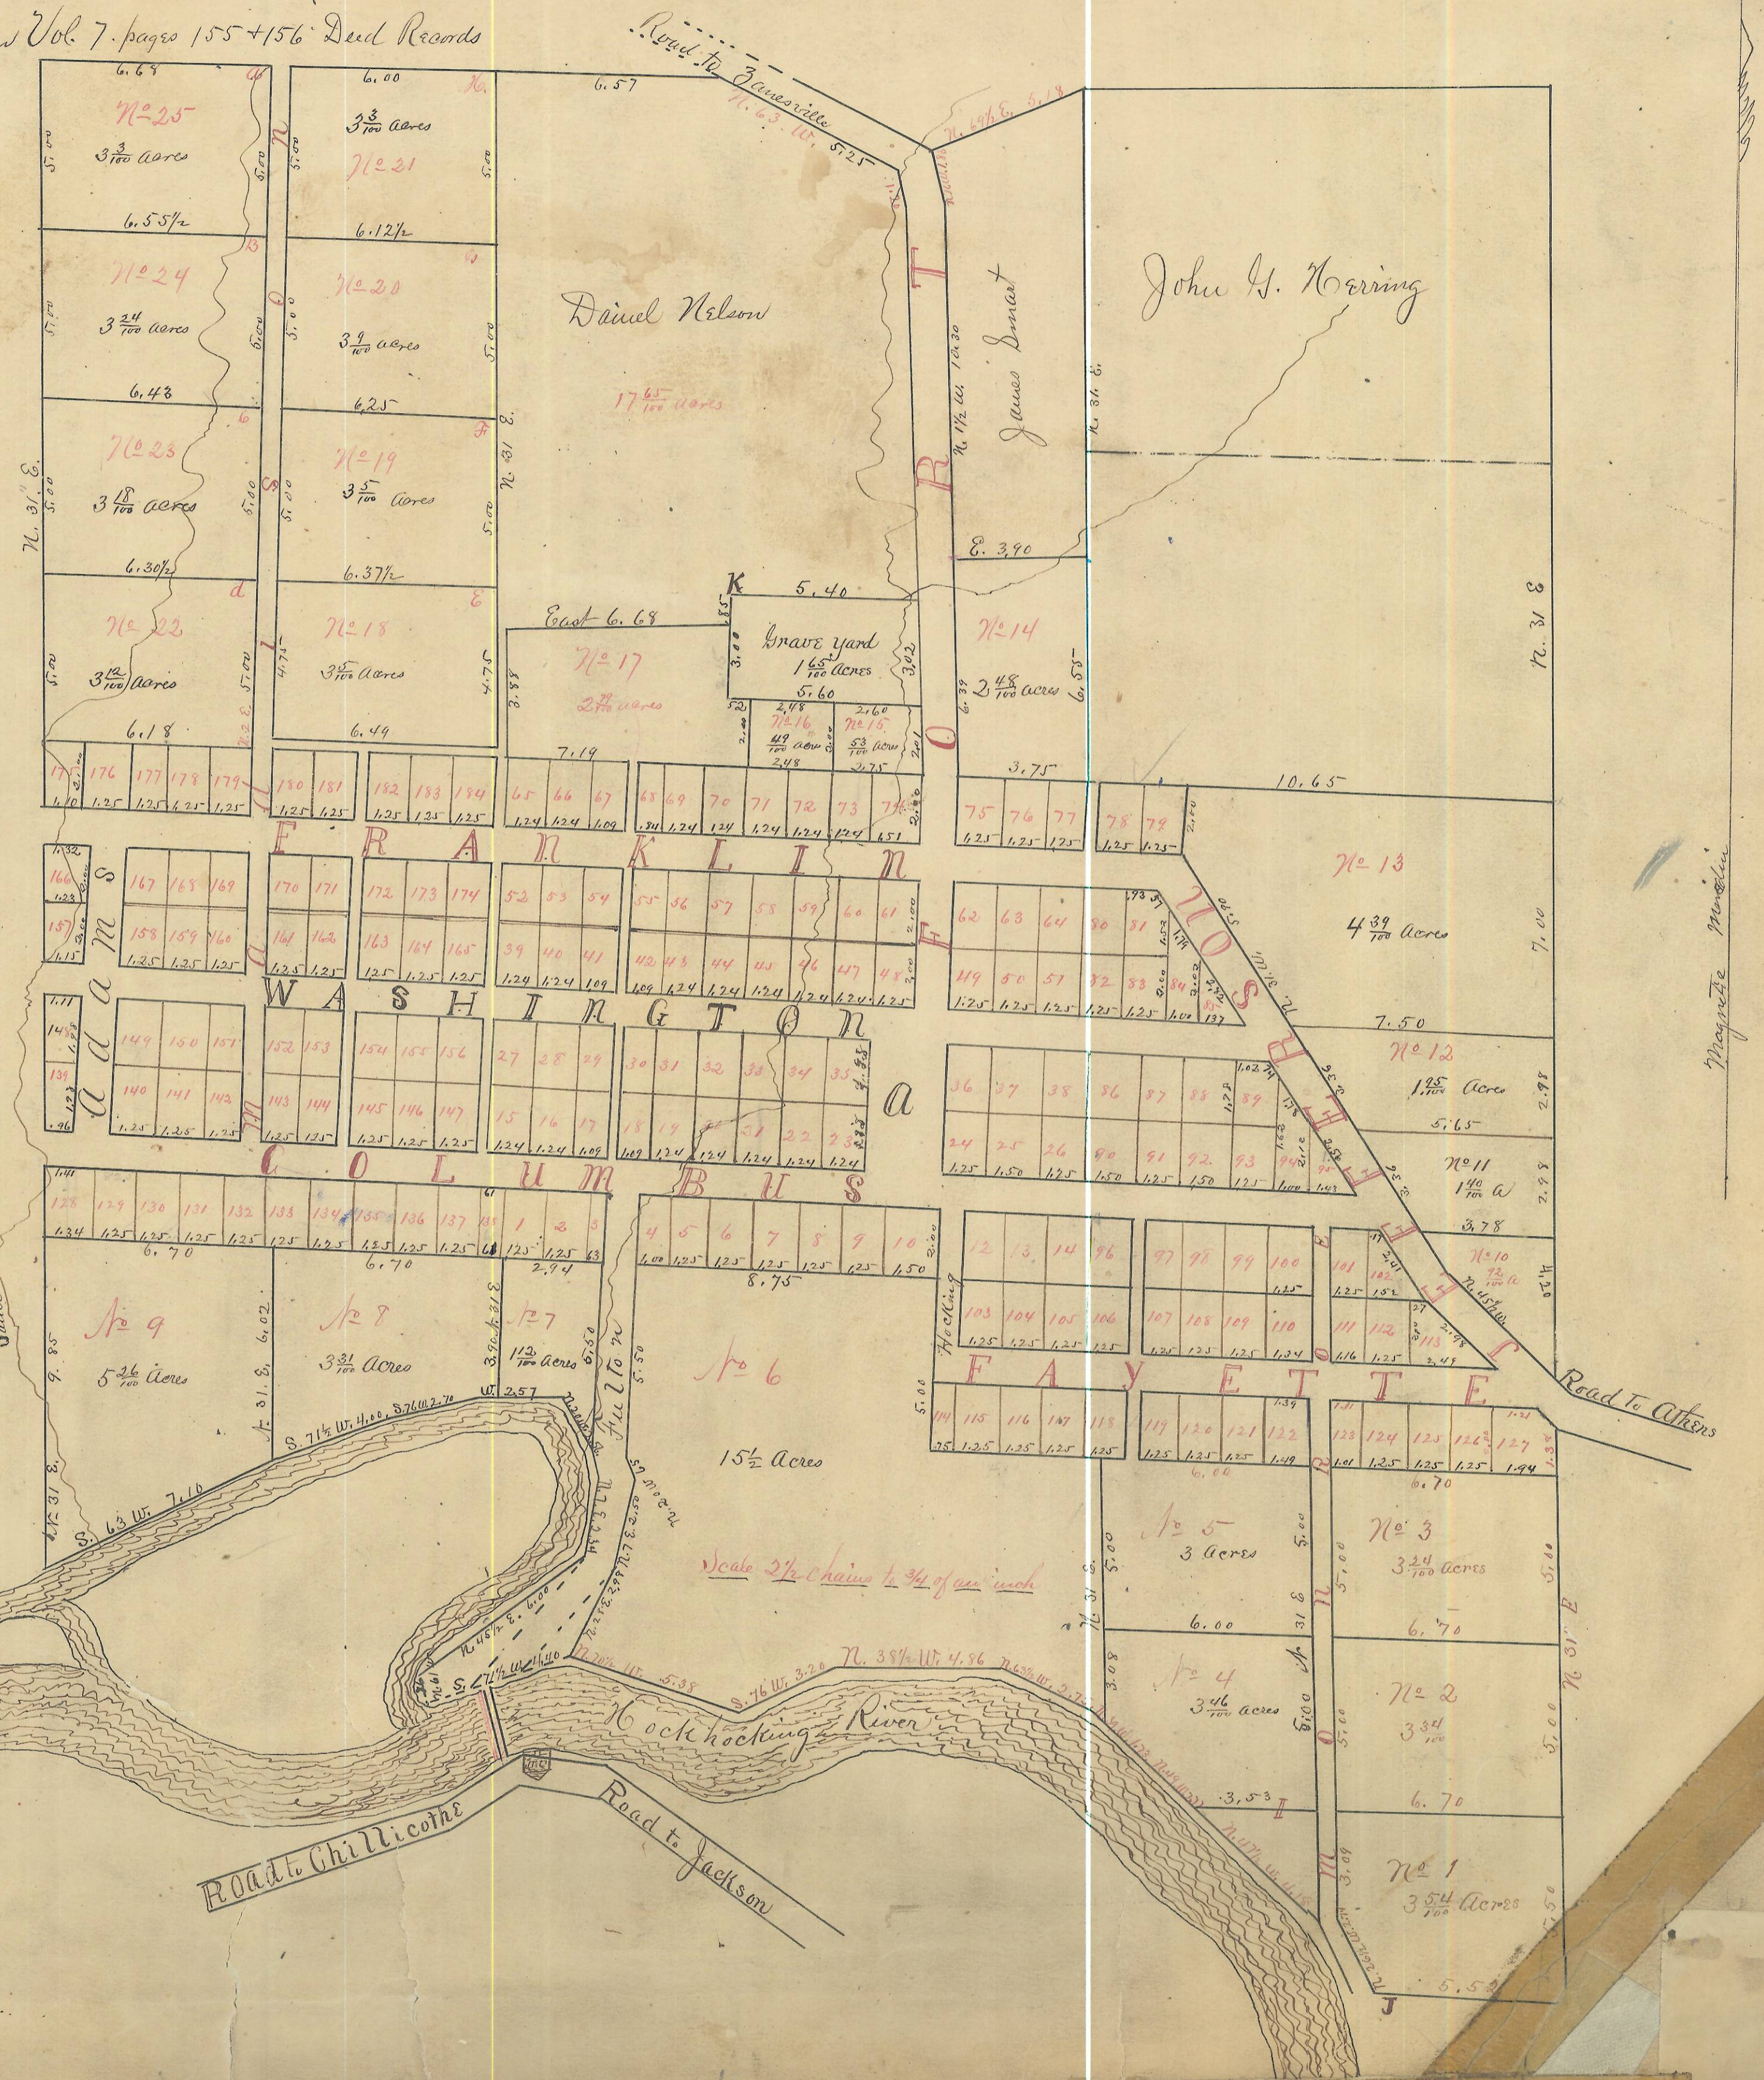

I hereby Certify the foregoing to be a true copy of the Plat
of Village of Nelsonville as recorded at Vol. 7, pages 155+156 of Deed
Records of Athens Co.
And by me transmitted by order of the Commissioners of
Athens County Ohio at their regular March Session 1887
May 25th 1887 *Alfred L Hawk*
County Recorder

#5
 Top of Book 5
 D. O. JACKSONS Add to ZEDARIA - Old Plat Book #5
 For Map That Goes With This
 111

ENVELOPE: 116A
 NELSONVILLE-MAP OF TRANSCRIBED
 FROM DEED VOL. 7 PAGES 155 & 156
 CONTINUED FROM ENVELOPE 115B

Notes of Reference, The town of Nelsonville, Is laid out on 5th division Lots Nos. 640, 641, 642, 643, 644, 645 & East 1/2 of 646, in T. 12. R. 15, of the Ohio Company Purchase, and is bounded south by Rockhooking River, the several parts designated as follows: A, is the public open square containing $\frac{5}{16}$ of an acre, at the S. E. corner of which is planted a stone marked "S. W. 24" 1834 at the N. E. corner of said lot is another stone marked "N. W. 36" 1834. In Lot No. 48 is a meetinghouse lot and contains $\frac{1}{4}$ of an acre. The House Lots contain $\frac{1}{4}$ of an acre each, except such as are fractional, and the Out-lots the number noted in them. Washington street bears S. 57° 07' E, the other streets, and the lines of the lots are either parallel or at right angles with this street, unless their particular bearing is noted on the plat. Columbus, Washington, Franklin, Adams, Jefferson, Fayette & Port are each 100, Fulton 90, Rockhooking 75, Madison & Monroe 50. Links wide, the Alley which is the eastern boundary of Lots Nos. 17 & 67 is 30 links wide, the rest of the Alleys are each 25 links wide,

Table of Fractional Lots

Lot	Acres	Lot	Acres	Lot	Acres	Lot	Acres
3	126	36	247	70	248	127	365
4	200	37	247	71	248	128	275
10	300	38	247	72	248	138	112
15	245	39	248	73	248	139	197
16	246	40	248	74	312	140	247
17	216	41	218	81	248	141	247
18	216	42	218	85	138	142	247
19	245	43	248	86	297	143	247
20	245	44	248	87	247	144	247
21	245	45	248	88	297	145	247
22	245	46	248	89	248	146	247
23	245	47	248	90	297	147	247
24	247	52	248	91	247	148	212
25	297	53	248	92	277	149	247
26	247	54	218	93	247	150	247
27	245	55	218	94	286	151	247
28	245	56	248	95	151	152	247
29	216	57	248	103	169	153	247
30	216	58	248	110	257	154	247
31	245	59	248	111	241	155	247
32	245	60	248	113	276	156	247
33	245	65	248	114	150	157	238
34	245	66	248	122	288	166	255
35	245	67	218	123	212	175	228
68	168	69	248	84	277		

Lot	Tree	Number	Bearing	Chain	Link
A	Sugar	14	S 79° W	3 1/2	
B	Beech	22	S 49° W	10	
6	Honey Locust	3	N 42° W	15 1/2	
8	Black Oak	12	N 54° W	40	
6	Do	3	N 20° E	11	
7	Hickory	16	S 61° W	47 1/2	
9	White Oak	16	N 23 1/2° E	6	
10	Beech	11	S 36° E	15 1/2	
9	Buckeye	7	S 50° W	28 1/2	
9	Sugar	22	S 56° E	7 1/2	
12	Do	12	N 30° W	10	

I hereby certify the above and foregoing to be a true plan and notes of the town of Nelsonville, agreeable to a survey made of the same in May 1834
 By Daniel B. Pruden
 County Surveyor A. C.

Given under our hands and seals at Nelsonville this 16th day of June A. D. 1834, Daniel Nelson Seal
 Sarah Nelson Seal
 James Knight. } State of Ohio Athens County ss. At Nelsonville this 16th day of June A. D. 1834, Before me the subscriber a Justice of the Peace in and for said County aforesaid personally came Daniel Nelson & Sarah his wife and acknowledged the signing and sealing of the foregoing instrument of conveyance to be their voluntary act and deed for the purposes therein expressed I being satisfied from personal knowledge of their identical persons, who executed the same, and the said Sarah having been by me examined separate & apart from her said husband and the contents & import of said instrument to her made known, she declared that she did willingly sign, seal & acknowledge the same and that she is still satisfied therewith, Given under my hand officially the date last above written, John Lillibridge J. Peace,

Ordered for record June 16th 1834, and Recorded July 5th A. D. 1834.
 Attest R. E. Constable Rec. A. C.