


Plat and notes of the Village of New Bern,
Situating in the S.E. Quarter in Sec 25 T7 R 12

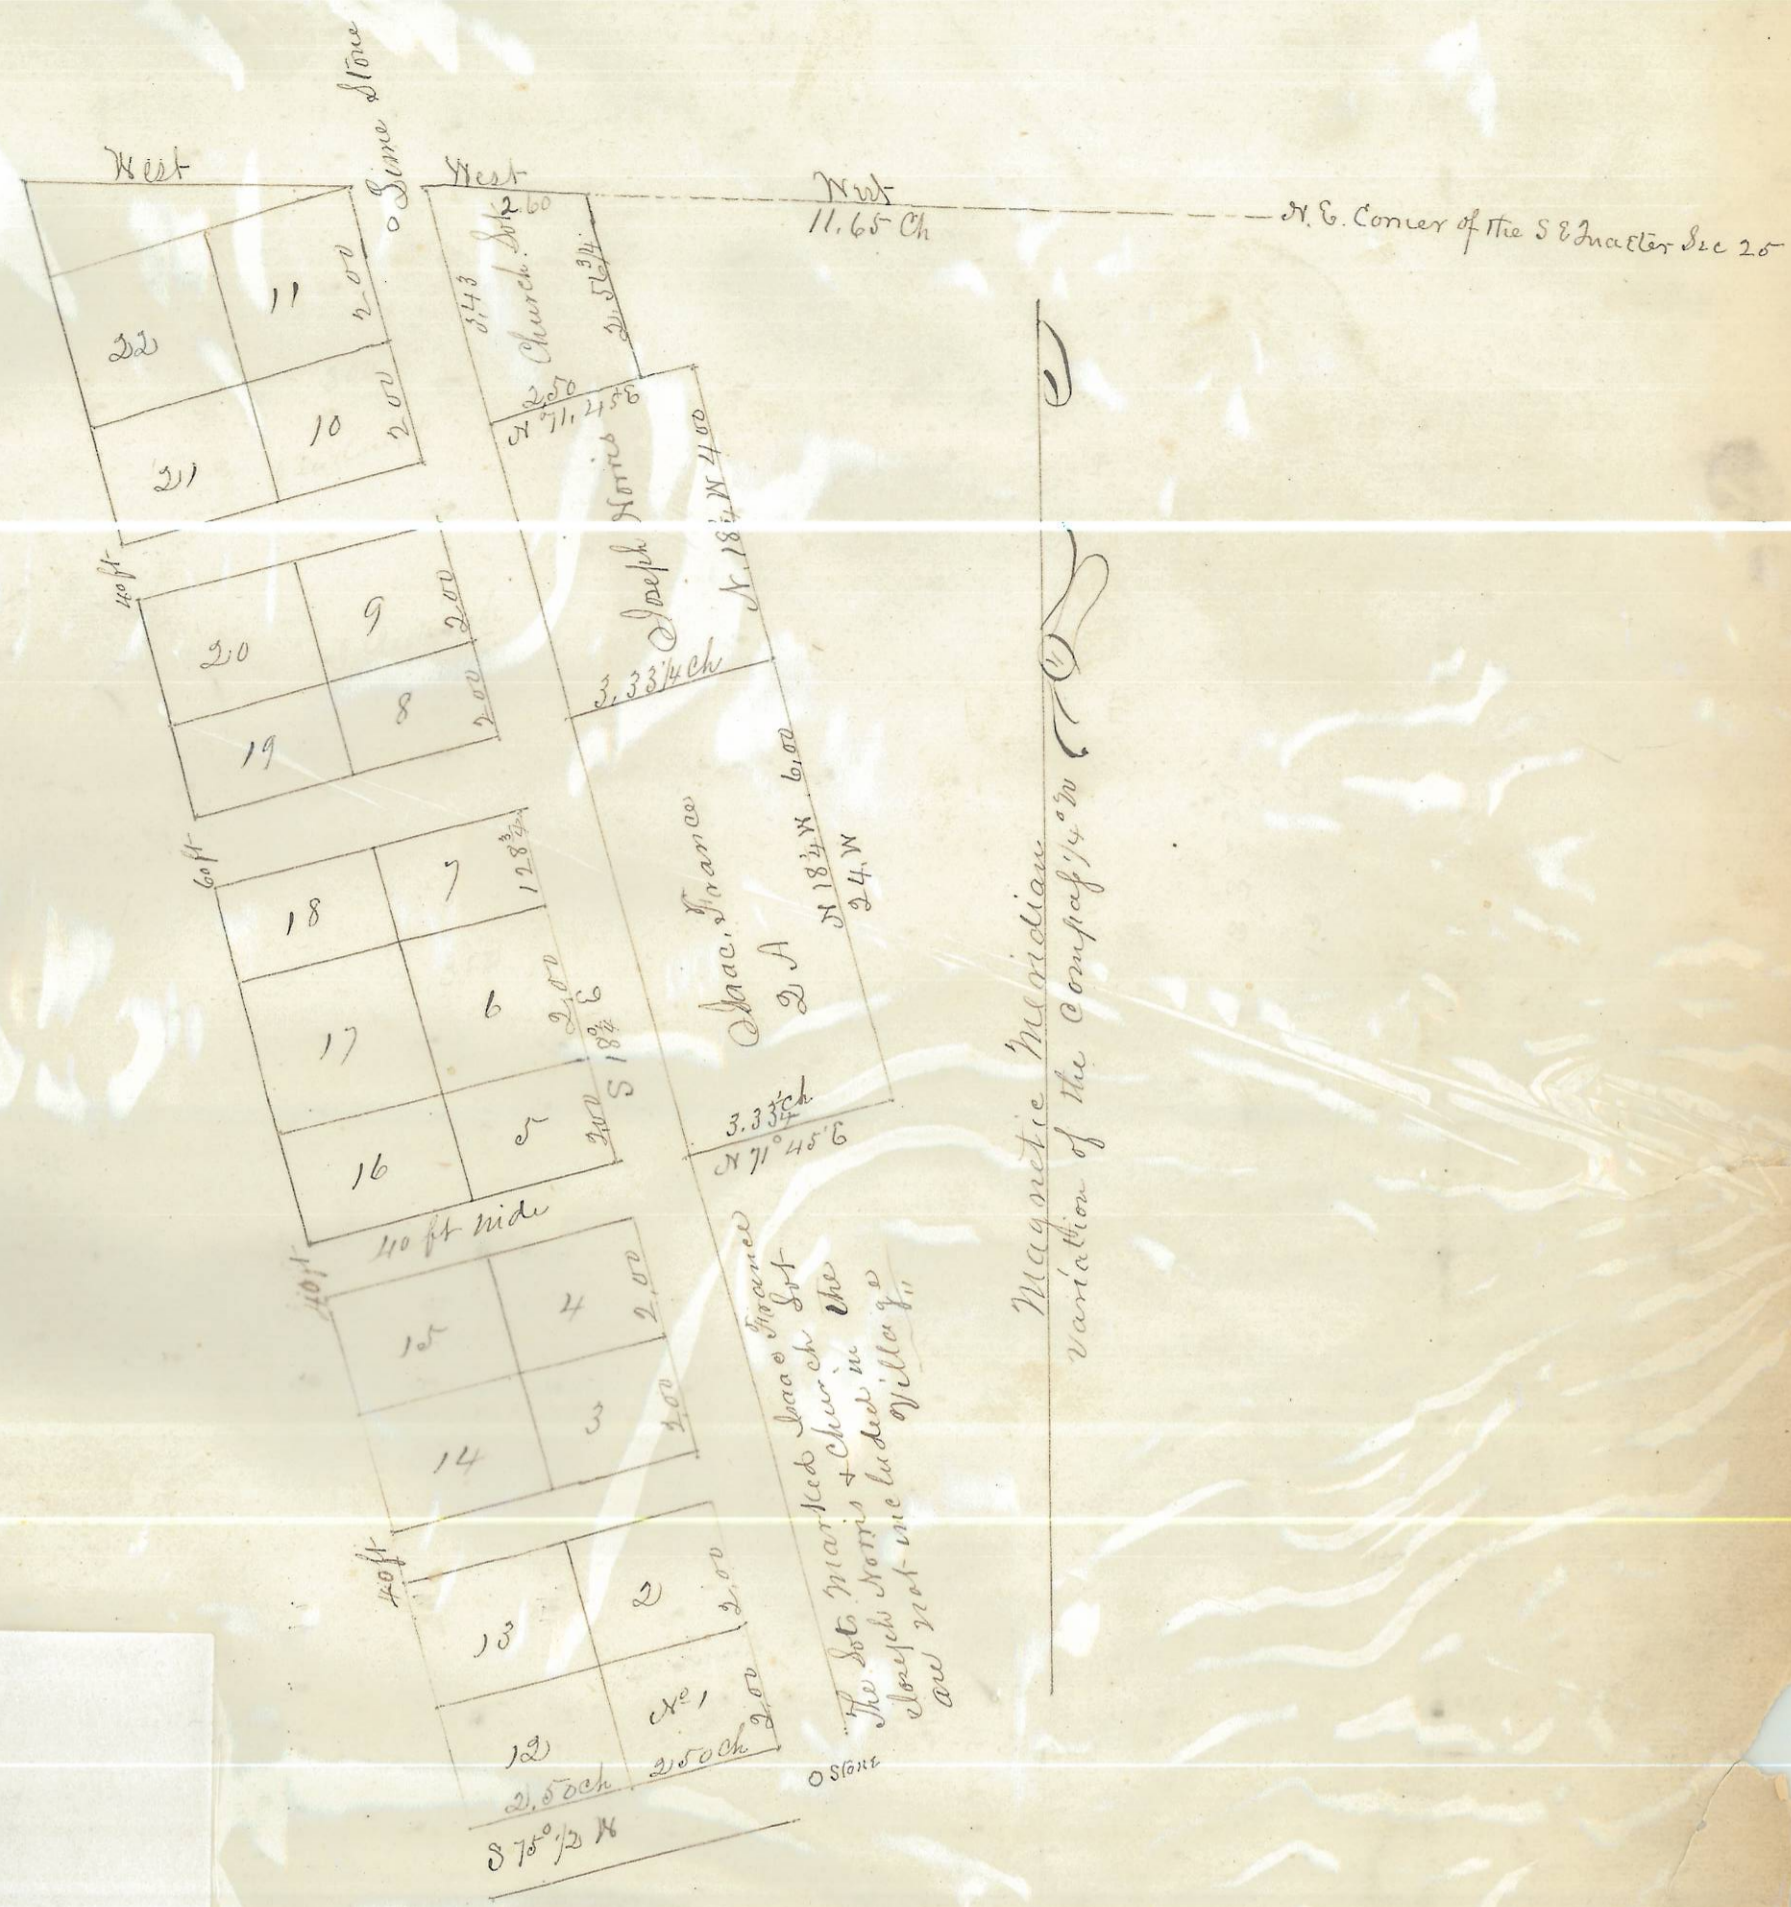

ENVELOPE: 80D
NEW BERN
BERN TWP

Surveyors Office of this Co
Athens September 23rd 1856
of New Bern

I hereby Certify the above to be a correct plat and notes of the above Village, Sas. Coulson A.C. S
This State of this R. it known that on this sixth day of May A.D. 1857 before me the subscriber
Athens County Va Justice of the Peace in and for said County personally came James Ross,
Jackson W. Smith and James W. Sedrick, Proprietors and owners of the Village of New Bern
and acknowledged the above Town Plat to be their Voluntary act for the purposes therein expressed

Entered & Recorded
May 19th 1857

Attest, G. B. Stewart Recorder