


FILE NAME

REVISION DATES


CITY OF ATHENS  
ATHENS COUNTY, OHIO

ATHENS COUNTY, OHIO  
ATHENS TOWNSHIP  
SECTION 01  
TOWNSHIP 09 NORTH, RANGE 14 WEST  
STATE OF OHIO  
OAKMONT SUBDIVISION - PHASE I  
ENVELOPE 410B

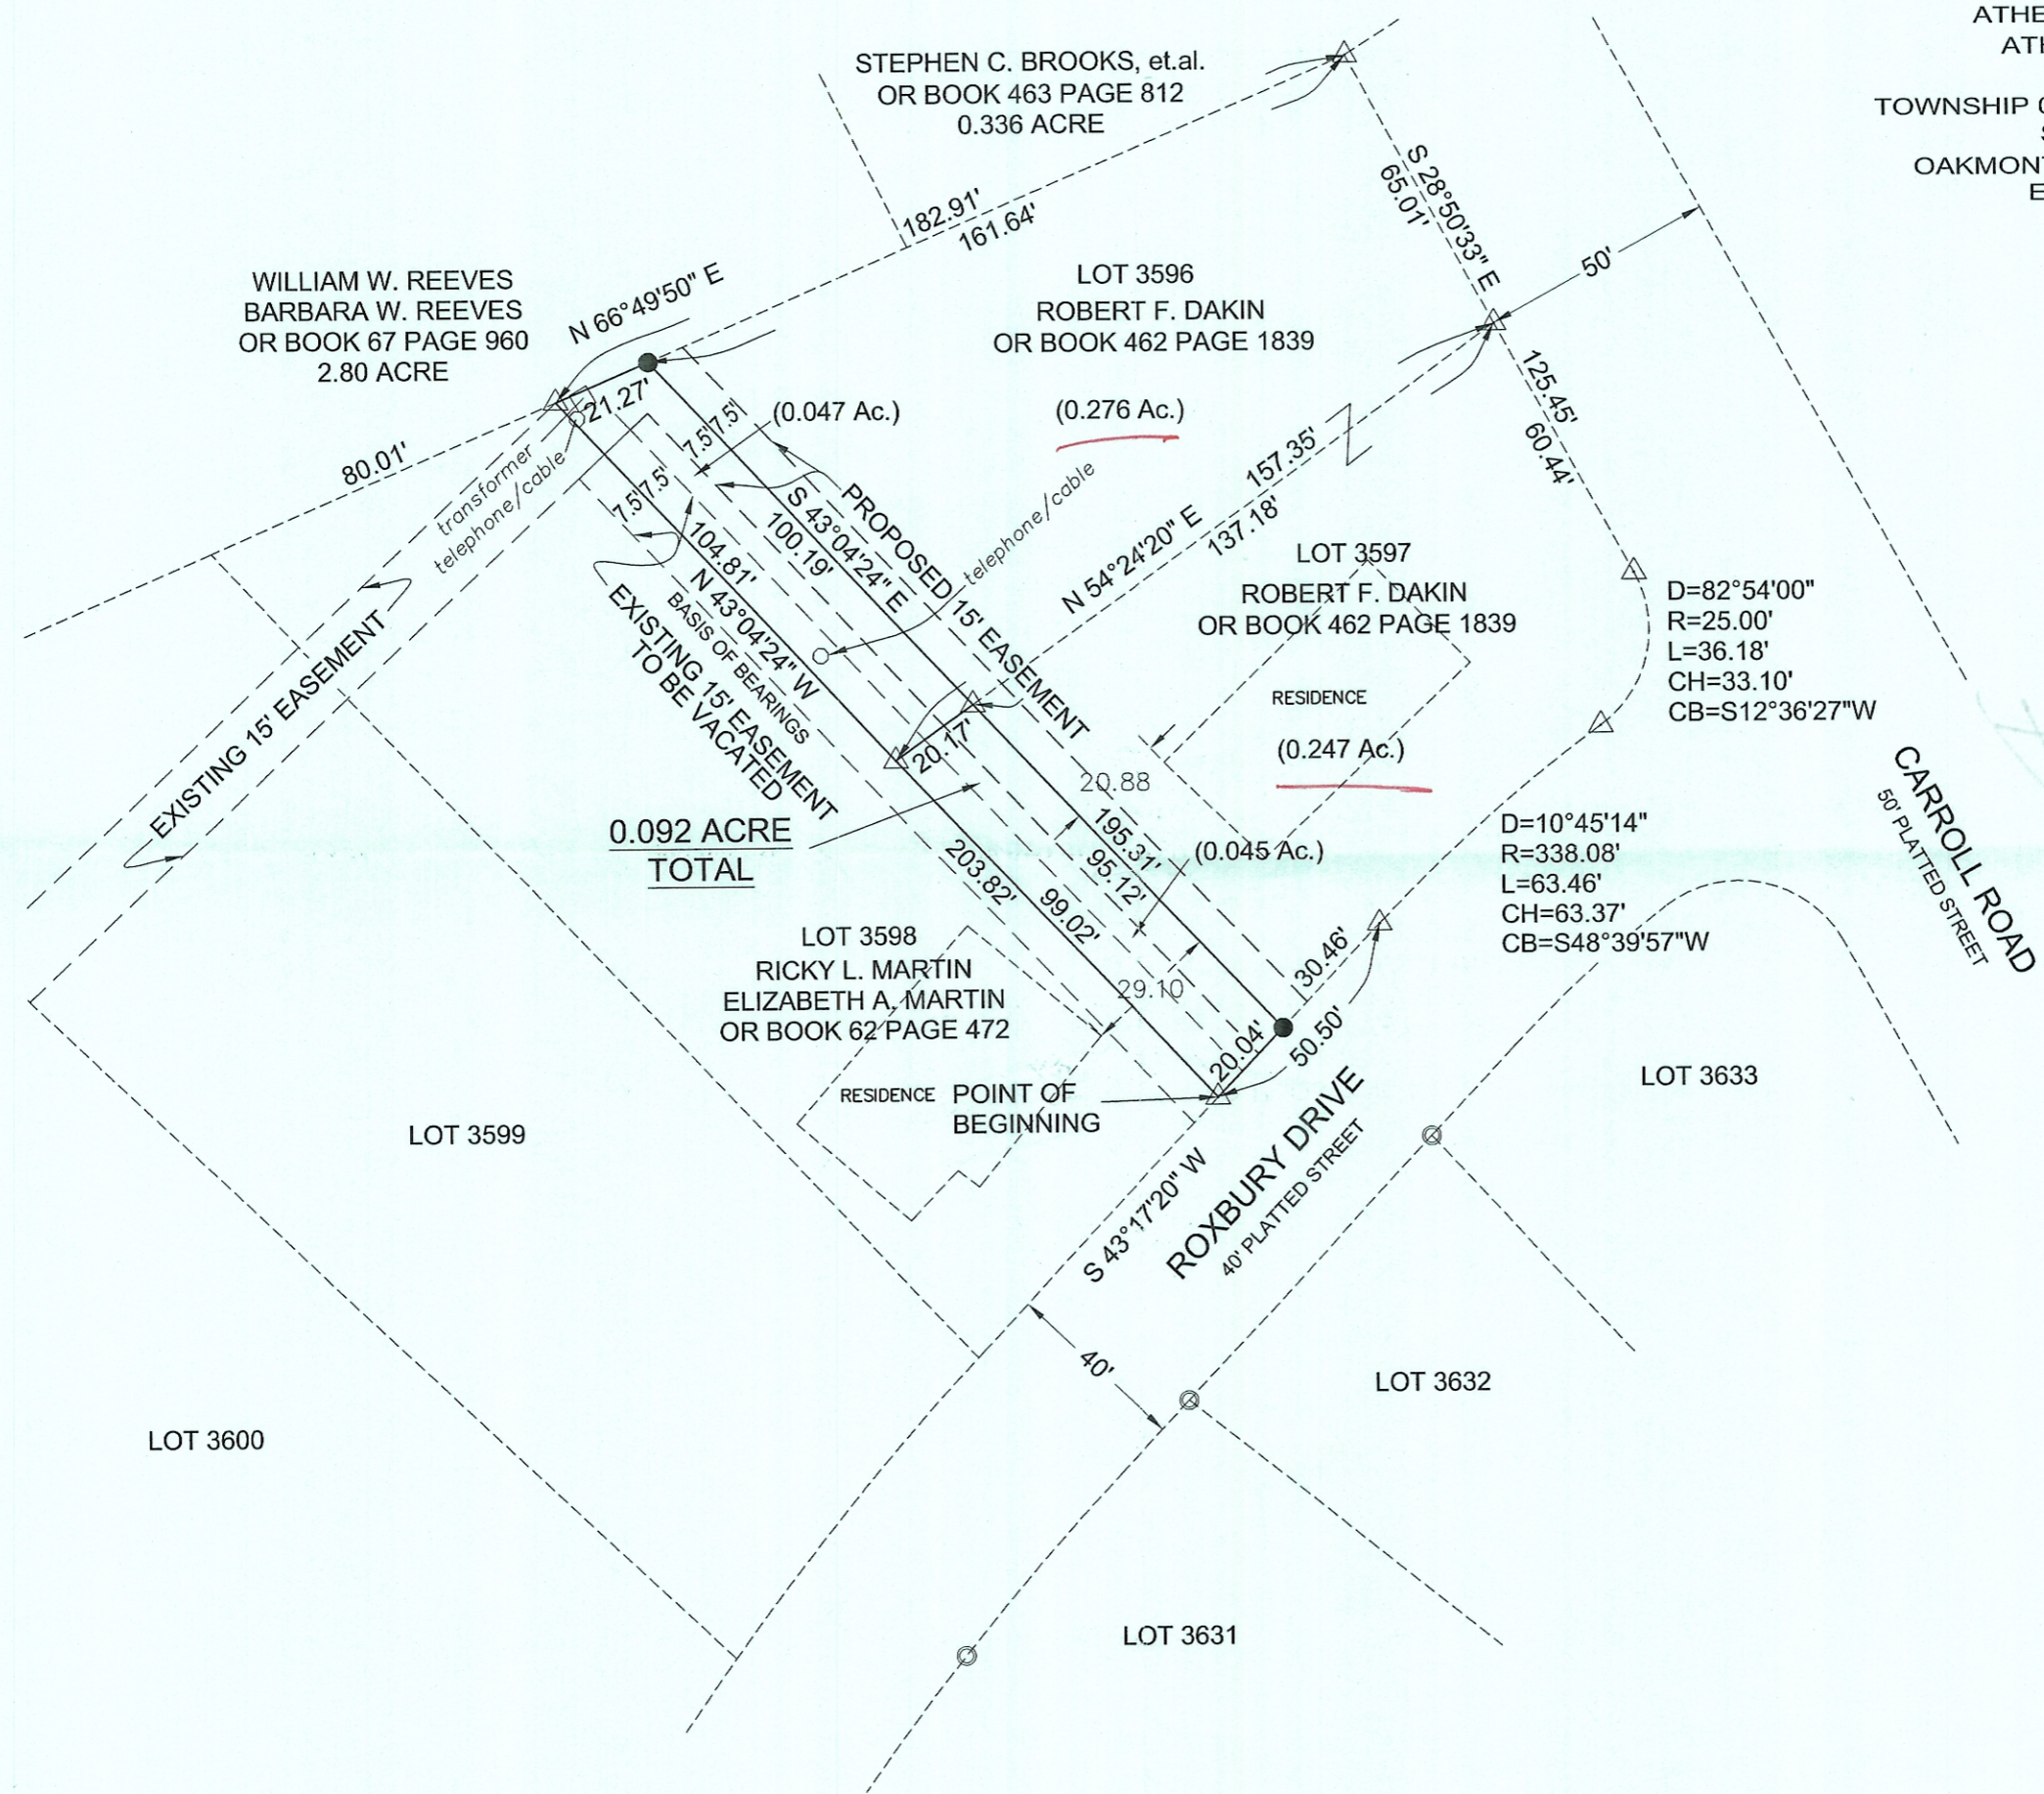

*Handwritten notes:*  
0.092 ac  
0.047 ac  
0.045 ac  
0.247 ac  
0.276 ac

The Buckle Group, LLC

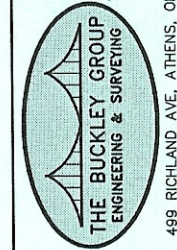

RICKY & ELIZABETH MARTIN  
CURRENT BUILDING  
SETBACK FROM  
PROPOSED PROPERTY LINE

DATE 11/25/13  
SCALE 0 10 20  
DRWN. ROB CHCK.  
JOB NO. 13477  
SHEET NO. 1