

19013

SUB-DIVISION OF IN-LOT 2056
 OF
POTTER-WEBB ADDITION
ATHENS, O.

● IRON PINS SCALE 1 IN. = 50 FT.

I hereby certify that this Plat and notes
 are correct as surveyed by me April 14-16, 1923.
 Scott R. Wolfe, Engr.

Know all men by these presents:-
 That I, Eleanor Bumgardner, owner of the land
 delineated on this plat, do hereby acknowledge the
 making of the same to be my voluntary act and deed.
 Signed, Eleanor Bumgardner.


State of Ohio } ss
 Athens County }
 Be it remembered that before me a Notary
 Public in and for said County, personally came
 Eleanor Bumgardner who acknowledged the
 signing of the above acknowledgment to be her
 voluntary act and deed. In witness whereof, I
 have signed my name and affixed my Notarial Seal,
 this 20 day of April, 1923.
 Arvilla B. Van Dyke.

Seal. _____
 Approved by me this 21 day of May 1923.
 R.D. Williams, Director of Public Service.

Passed by Council of City of Athens, Ohio, this
 day of _____ 1923.
 _____ Clerk.

Ordinance No _____

Received May 23, 1923. 9 o'clock A.M.
 Recorded May 28, 1923
 W. H. Hoisington
 County Recorder. #4.75

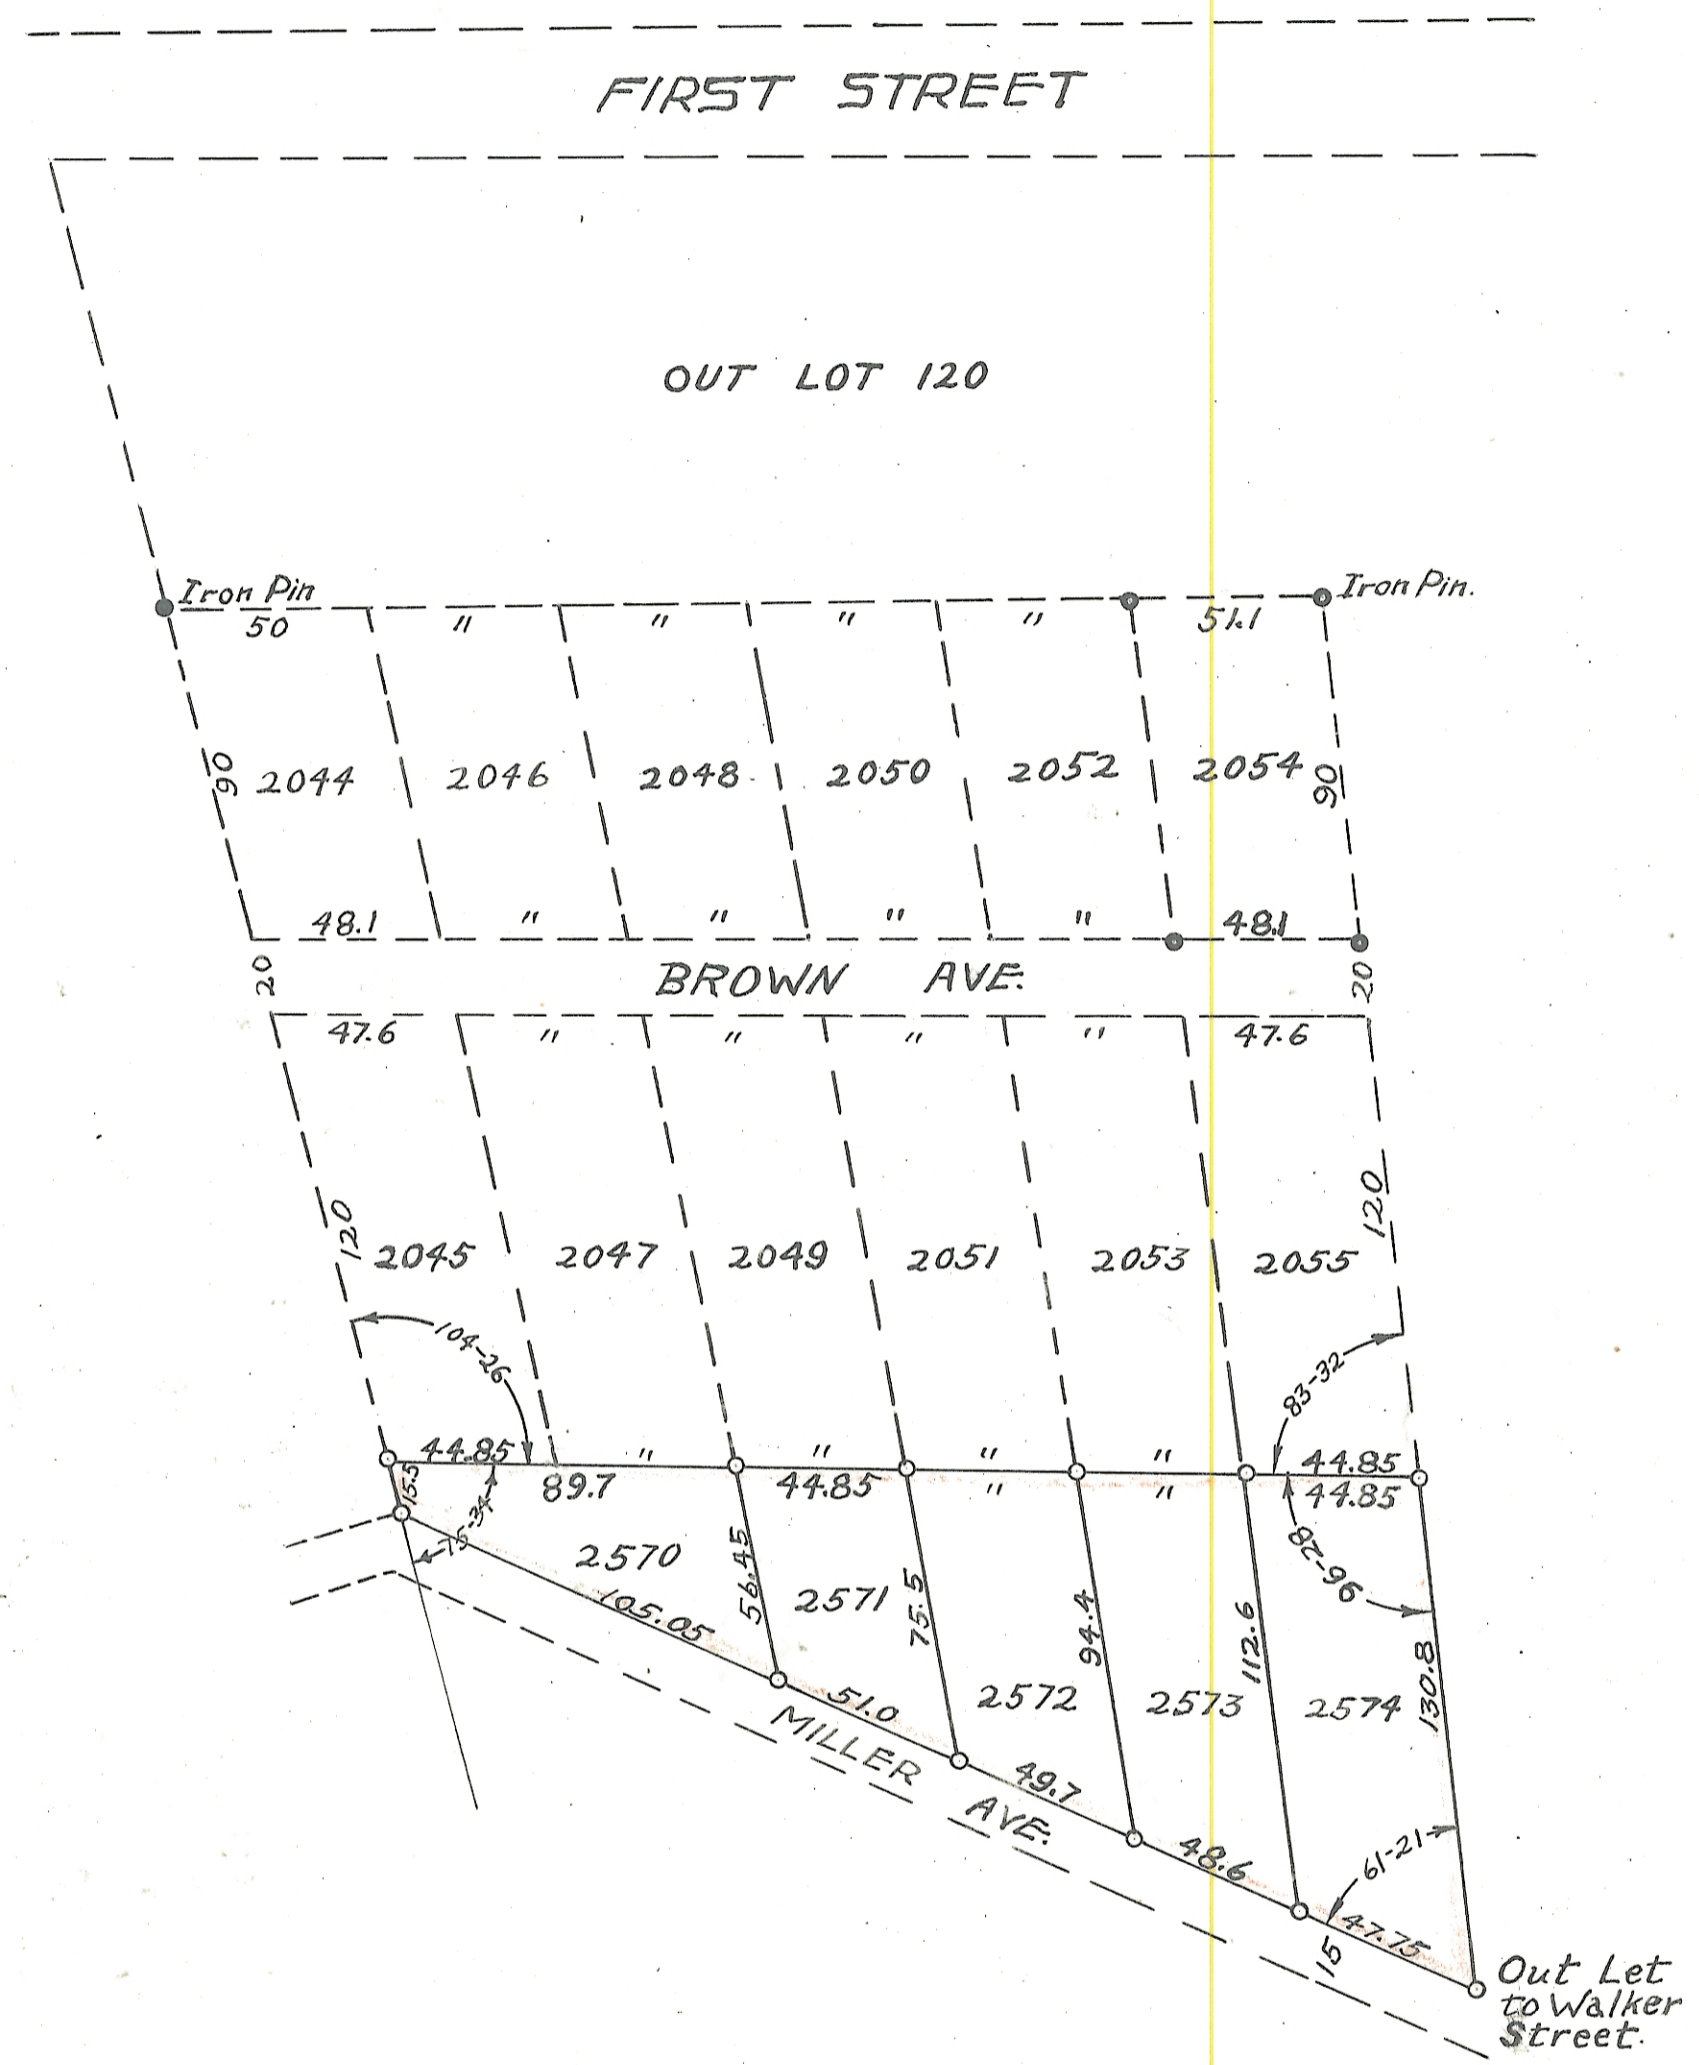

ENVELOPE: 271B
 POTTER-WEBB ADDITION
 ATHENS