
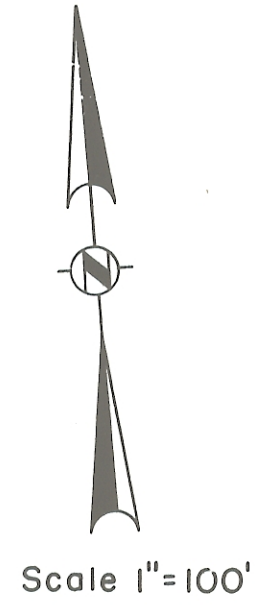


ENVELOPE: 414A
PROPOSED ANNEXATION TO CITY OF
ATHENS - COLUMBUS ROAD

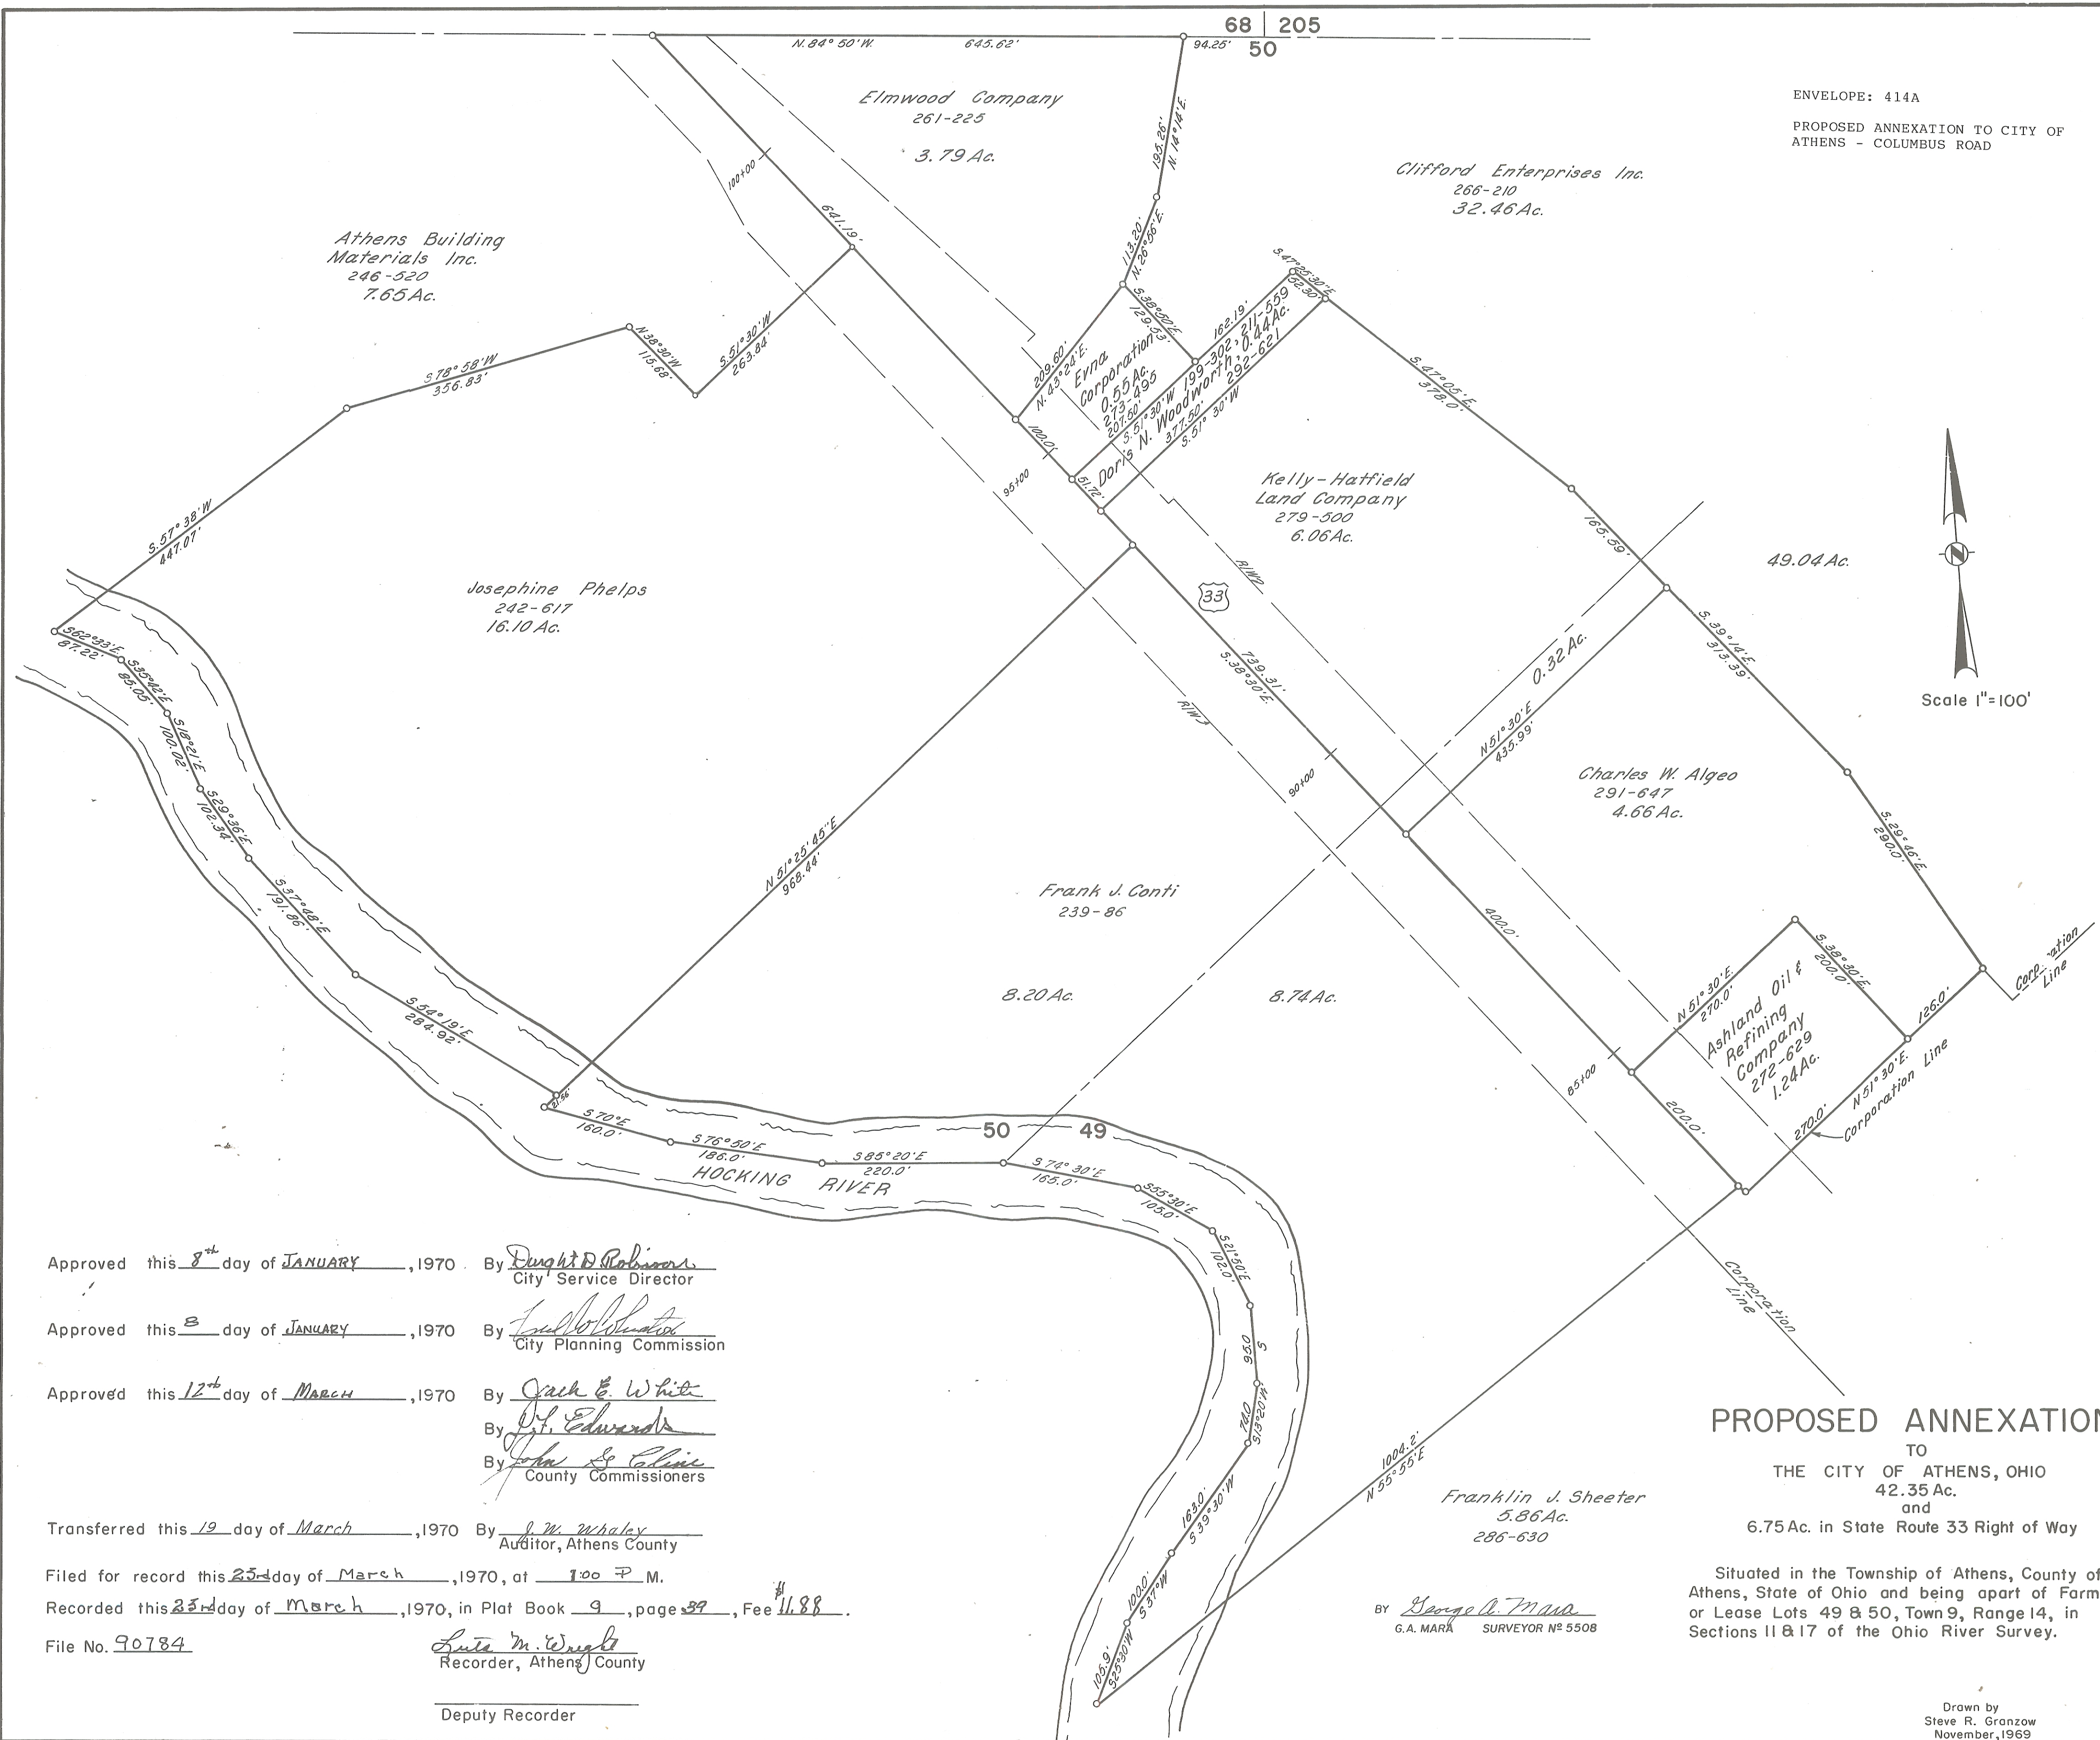

Approved this 8th day of JANUARY, 1970 By Dwight D. Robinson
City Service Director

Approved this 8 day of JANUARY, 1970 By Frank W. Liberman
City Planning Commission

Approved this 12th day of MARCH, 1970 By Jack E. White
By J. Edwards
By John S. Collins
County Commissioners

Transferred this 19 day of March, 1970 By J. M. Whaley
Auditor, Athens County

Filed for record this 25 day of March, 1970, at 1:00 P. M.

Recorded this 25 day of March, 1970, in Plat Book 9, page 39, Fee 11.88.

File No. 90784

Lute M. Wright
Recorder, Athens County

Deputy Recorder

PROPOSED ANNEXATION
TO
THE CITY OF ATHENS, OHIO
42.35 Ac.
and
6.75 Ac. in State Route 33 Right of Way

Situated in the Township of Athens, County of Athens, State of Ohio and being apart of Farm or Lease Lots 49 & 50, Town 9, Range 14, in Sections 11 & 17 of the Ohio River Survey.

BY George A. T. Mans
G.A. MARK SURVEYOR No 5508

Franklin J. Sheeter
5.86 Ac.
286-630

Drawn by
Steve R. Granzow
November, 1969