

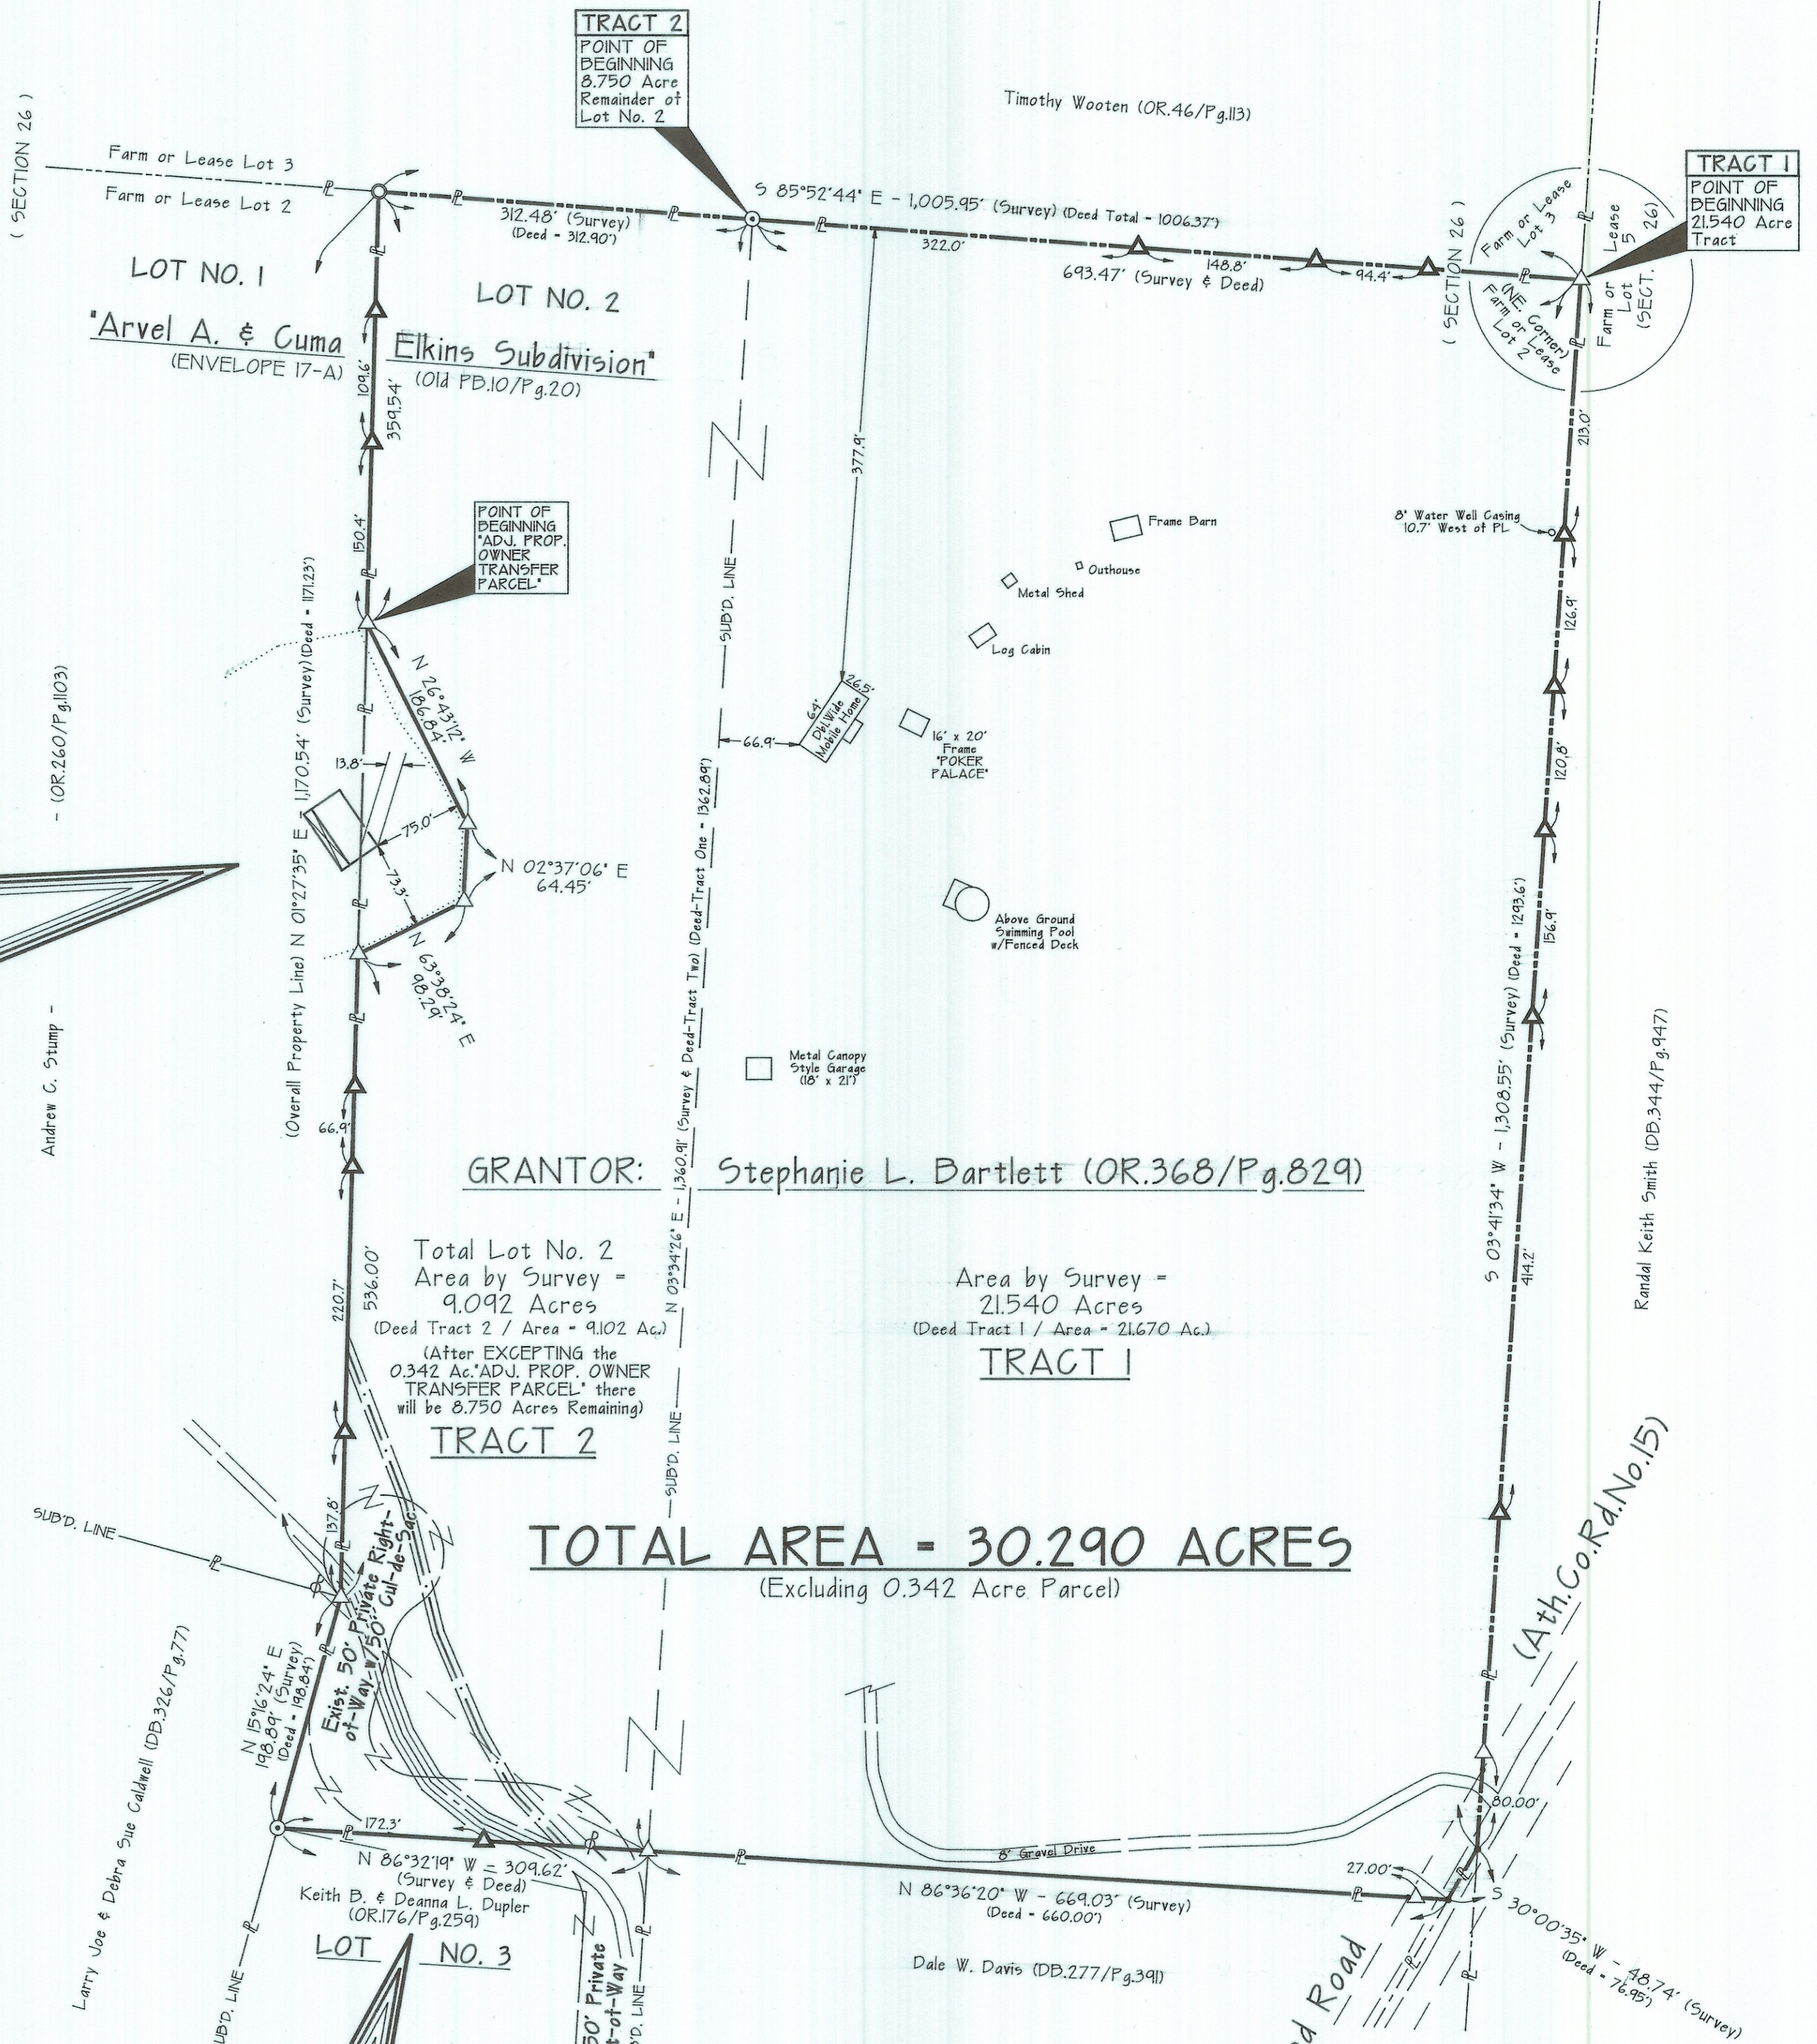


EXHIBIT "B"

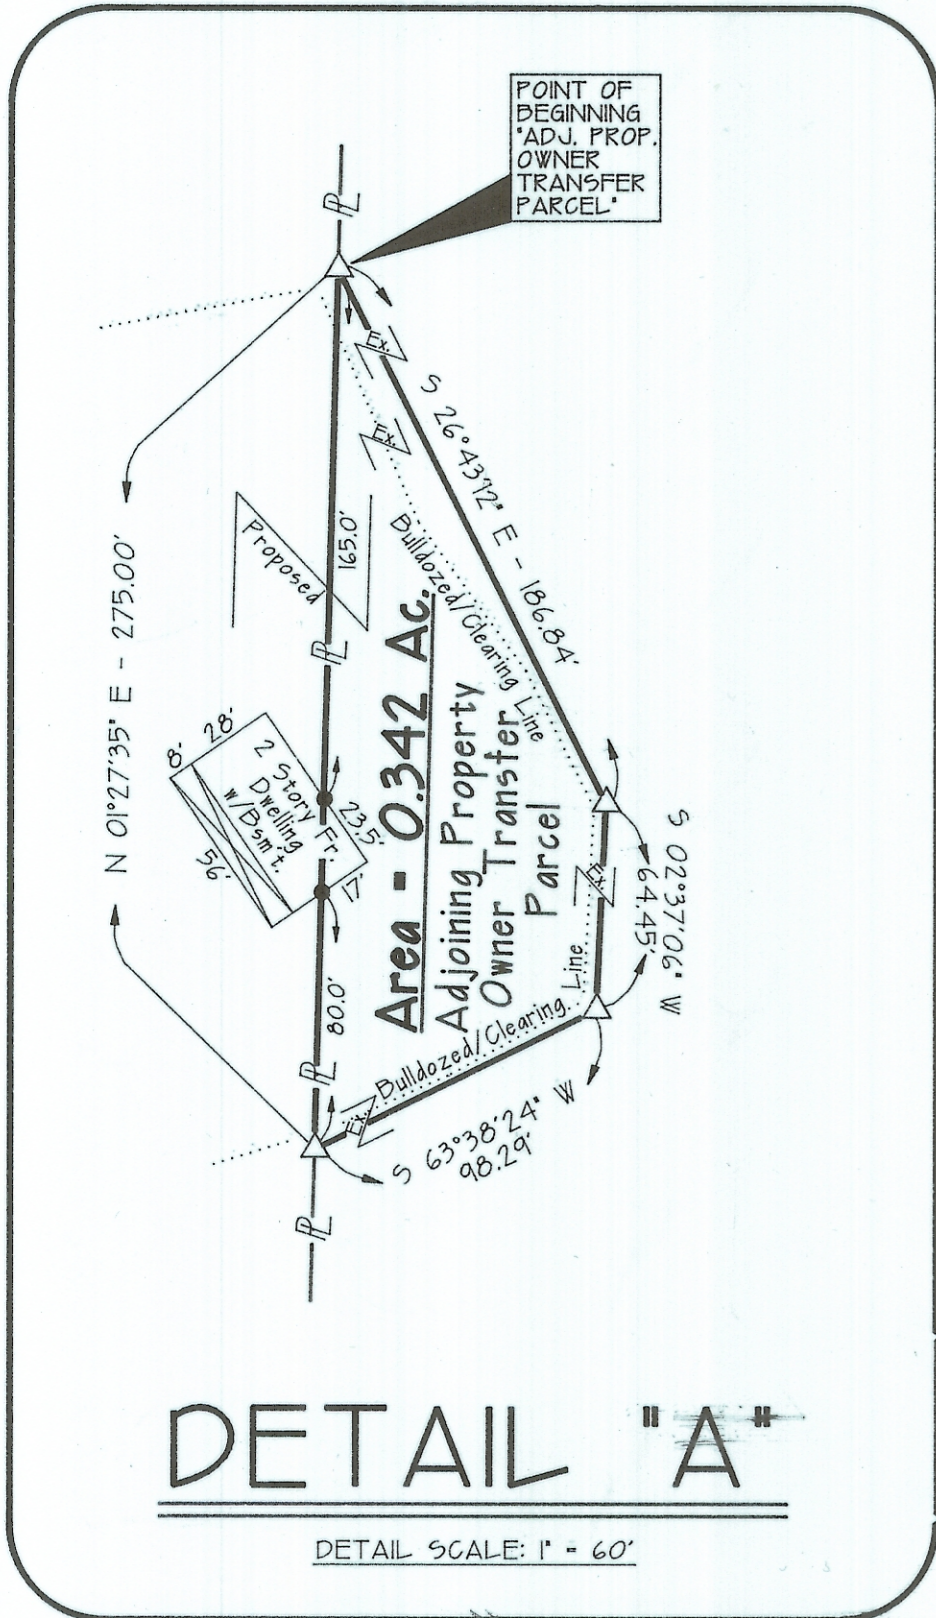



NOTE: BEARINGS DERIVED FROM PREVIOUS SURVEYS AND ARE FOR DETERMINATION OF ANGLES ONLY, AND ARE BASED ON THE NORTH LINE OF FARM/LEASE LOT 2 (SECTION 26) AND BEARING S 89°52'44" E.

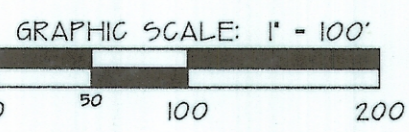

REFERENCES:
DEEDS AS NOTED
COUNTY TAX MAPS
PREVIOUS SURVEYS
EXISTING MONUMENTS

LEGEND

- △ 5/8" x 30" IRON PIN SET w/ADJAP STAMPED "G.W. DAYHA - P.5-6139"
- ▲ LARGE IRON BAR FOUND w/SIZE AS NOTED AT EACH BAR FOUND
- LARGE PK NAIL / MAGNAIL SET
- ⊙ 60# NAIL SET
- ⊕ RAILROAD SPIKE SET
- ▲ 3/4" x 5" TALL WHITE PVC POST SET
- IRON PIN FOUND (No Cap)
- IRON PIPE FOUND
- POINT
- ⊕ POWER POLE
- PROPERTY LINE
- LAND HOOK (Denotes Common Ownership)
- TREE AS NOTED

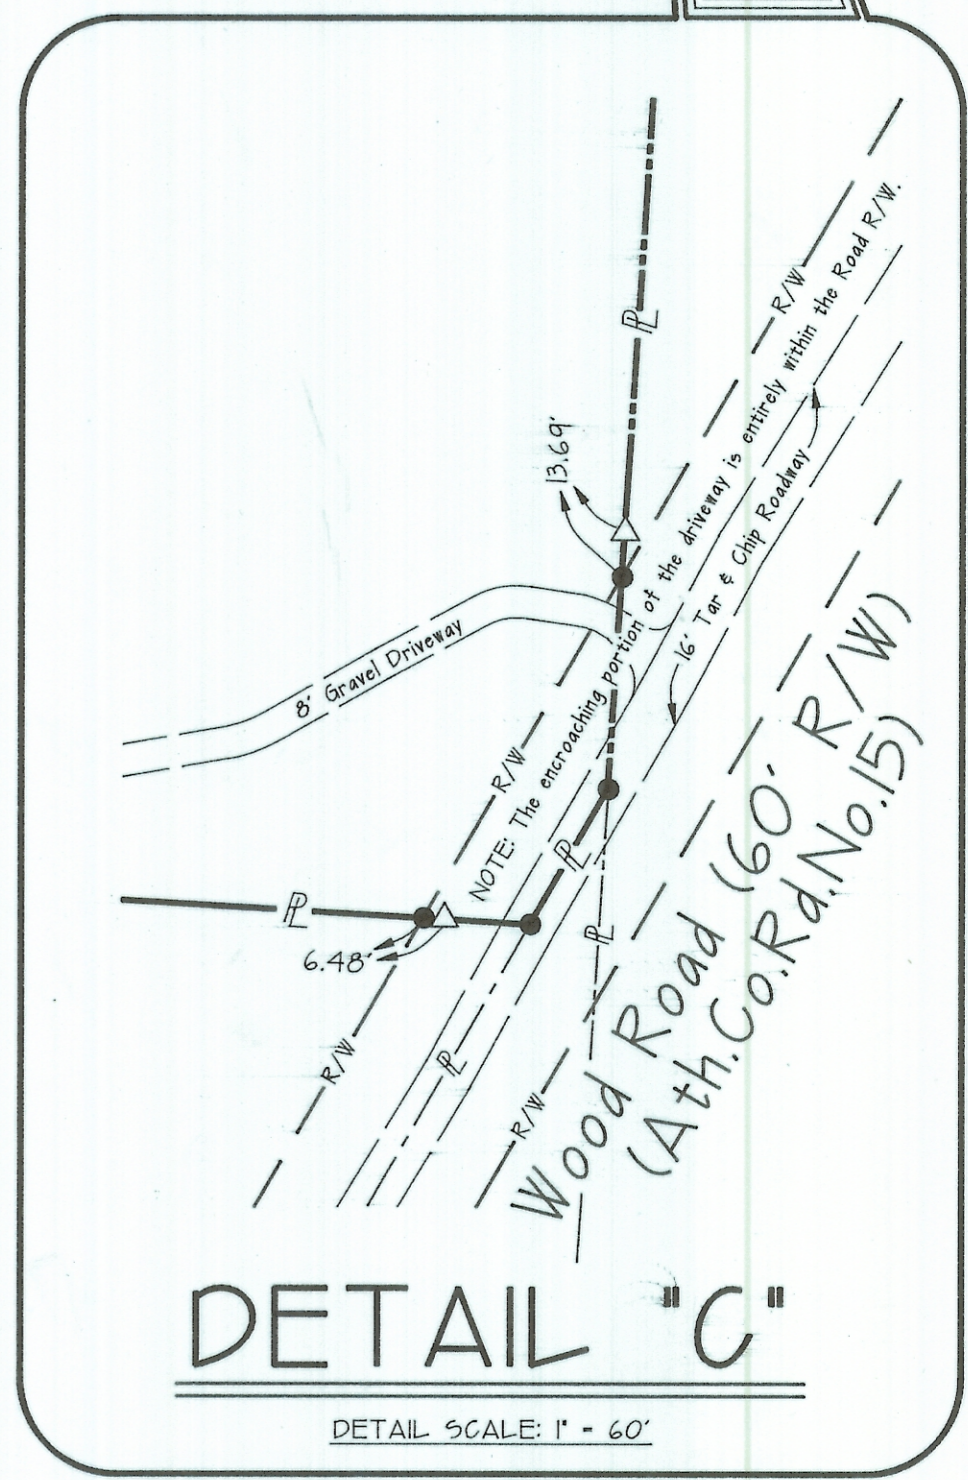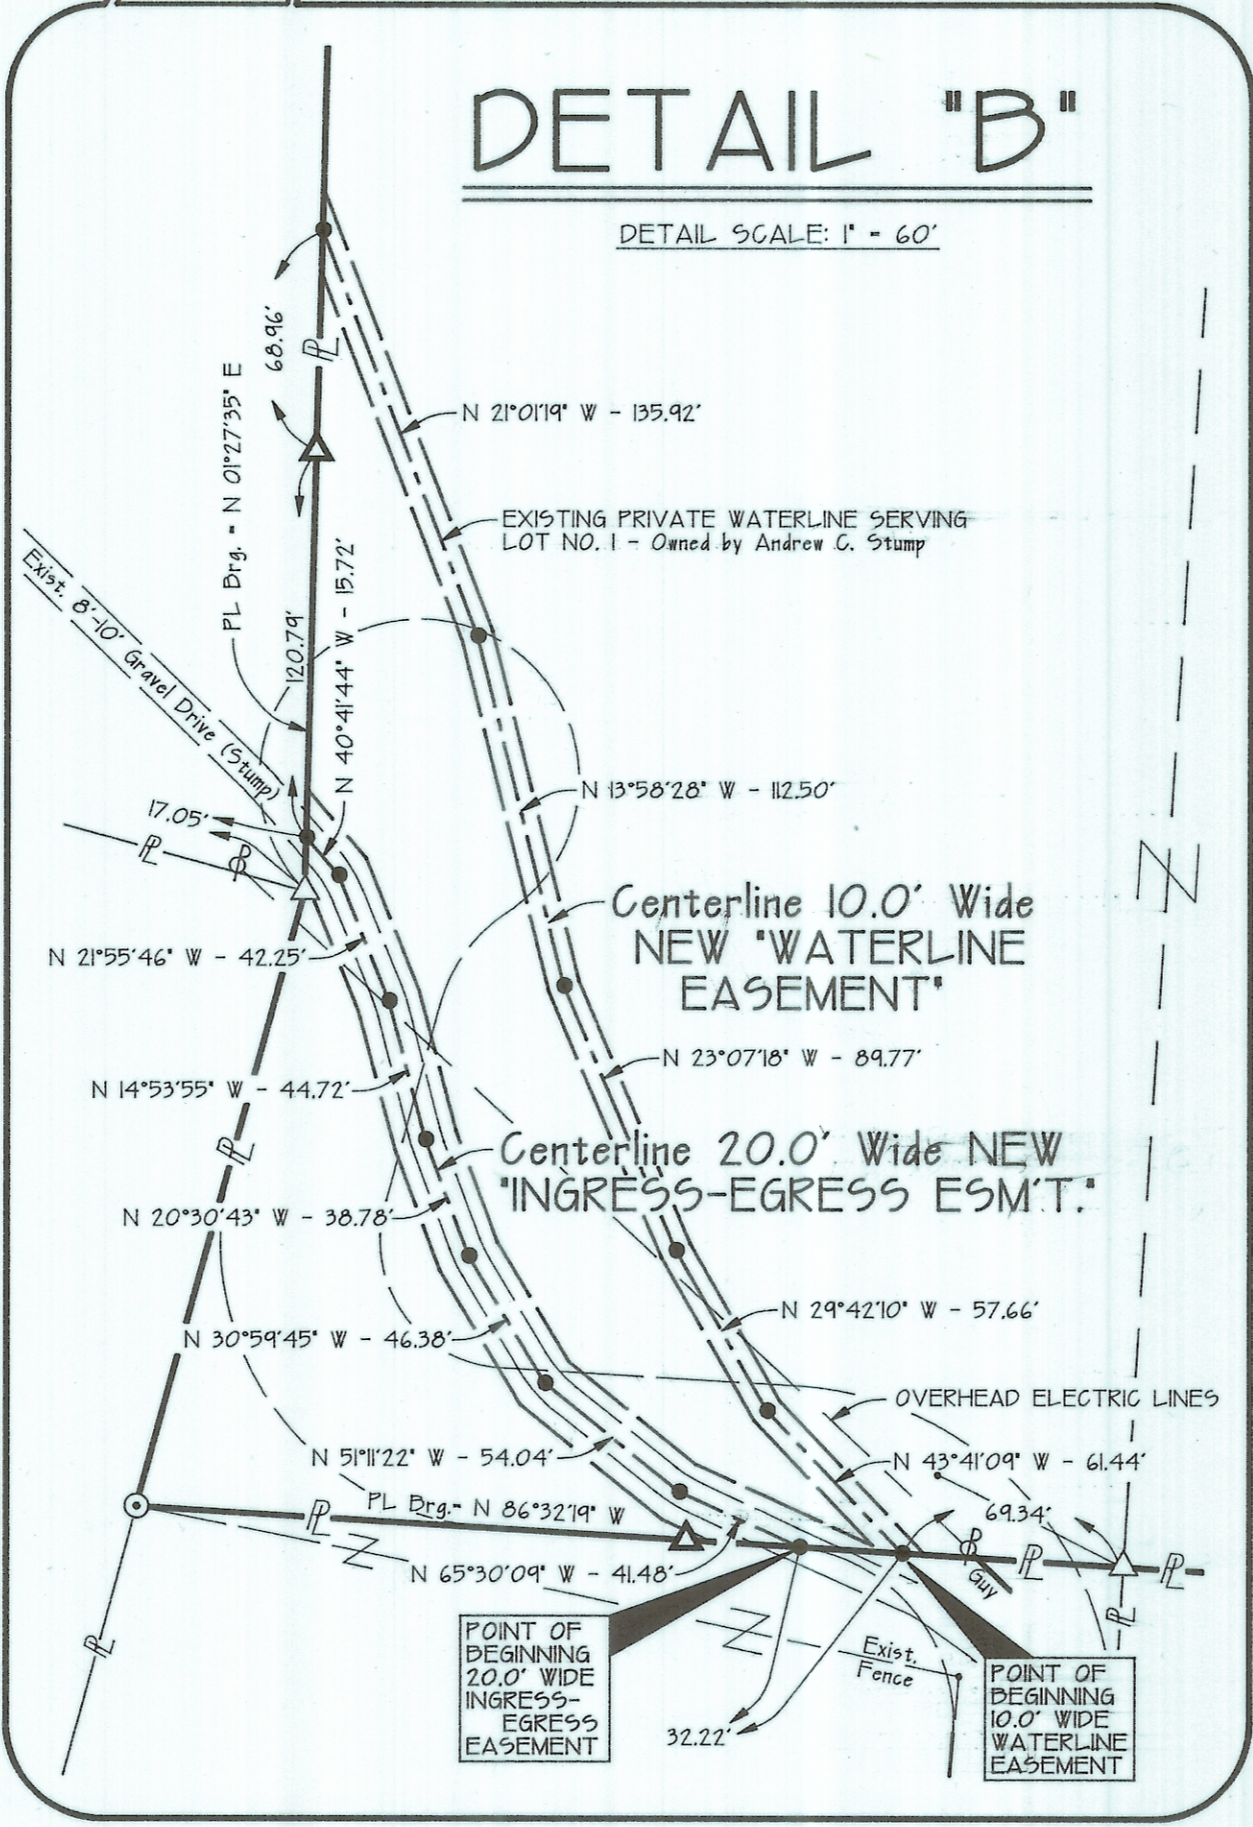

CERTIFICATE OF SURVEYOR
I hereby certify that this map is a true and complete survey made by me, under my direct supervision, in JANUARY, 2006, and that all iron pins, or other monuments as specified, are (or will be) set as shown.

Gerald W. Dayha, P.S.
Ohio Registered Professional Surveyor No. 5-6139

MATHEMATICAL CLOSURE APPROVAL
Mathematically approved this 25th day of January, 2006.
S. Blauer
Athens County Engineer's Office


ATHENS COUNTY RECORDER'S OFFICE RECORDING
ATHENS COUNTY RECORDER
File No: 200600000541
Received on this 26th day of JANUARY, 2006.
Recorded on this 26th day of JANUARY, 2006.
Recorded in Envelope No: 551-A
By: Jessica Markins Athens County Recorder
Julia Michael Scott

200600000541
Filed for Record in
ATHENS COUNTY, OHIO
JULIA MICHAEL SCOTT
01-26-2006 at 07:46 am.
PLAT
86-40

© 2006 Gerald W. Dayha, P.S.

PLAT OF SURVEY

Being part of Farm or Lease Lot 2 (Section 26), and, Lot No. 2 of the 'Arvel A. & Cuma Elkins Sub'd.' as recorded in ENVELOPE 17-A (Old PD.10/Pg.20) and being situate in Town-8-North, Range-14-West, Alexander Township, Athens County, State of Ohio, U.S.A.

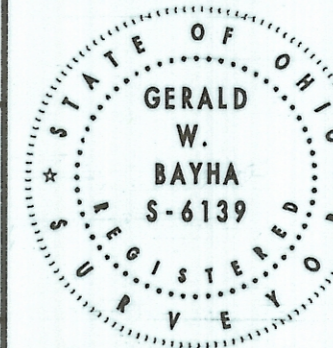

Gerald W. Dayha, P.S.
Registered Professional Surveyor No. 5-6139
1046 Pleasanton Road
Athens, OH 45701-9957
Voice: 740.593.5606 Fax: 740.594.7361
E-mail: jdayha@ireckey.com

JOB	DRAWN	DATE
109-02	GD	02/24/06

SURVEYED FOR: Janet M. & Richard A. Burns - 57 Columbia Avenue, Athens, OH 45701