


For New Subdivision of lots 2134 to 2146  
see Plat of Herald Ramsey Vol. 7 pg 260

# MAP OF RARDIN ADDITION TO THE VILLAGE OF ATHENS

Scale 1 inch = 50 feet  
C. I. Biddison Engr.

Rardin's Addition to Athens is situate in In Lots 436 to 455 inclusive and Out Lots 132 to 135 inclusive and consists of 89 lots numbered 2070 to 2158 inclusive.

*Vacating Alley In Rardin's Addition  
Plat Book 7- Page 253.*




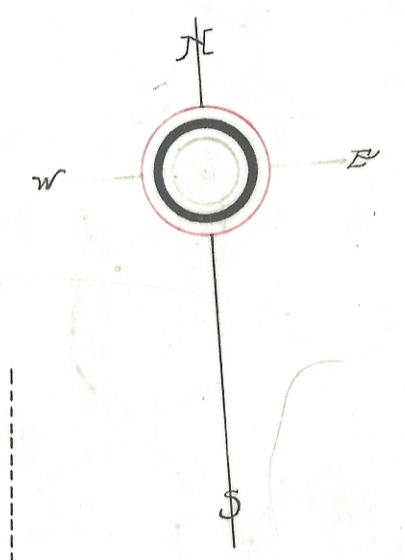


I hereby certify the accompanying Plat and Notes to be correct  
to be correct as surveyed by me Feb'y 16 to 28-1907.  
C. I. Biddison Engr.

SUBDIVIDED INTO IN LOTS  
Out Lot No 143

Out Lot No 142  
Foster

B E C O N O S T R E E T

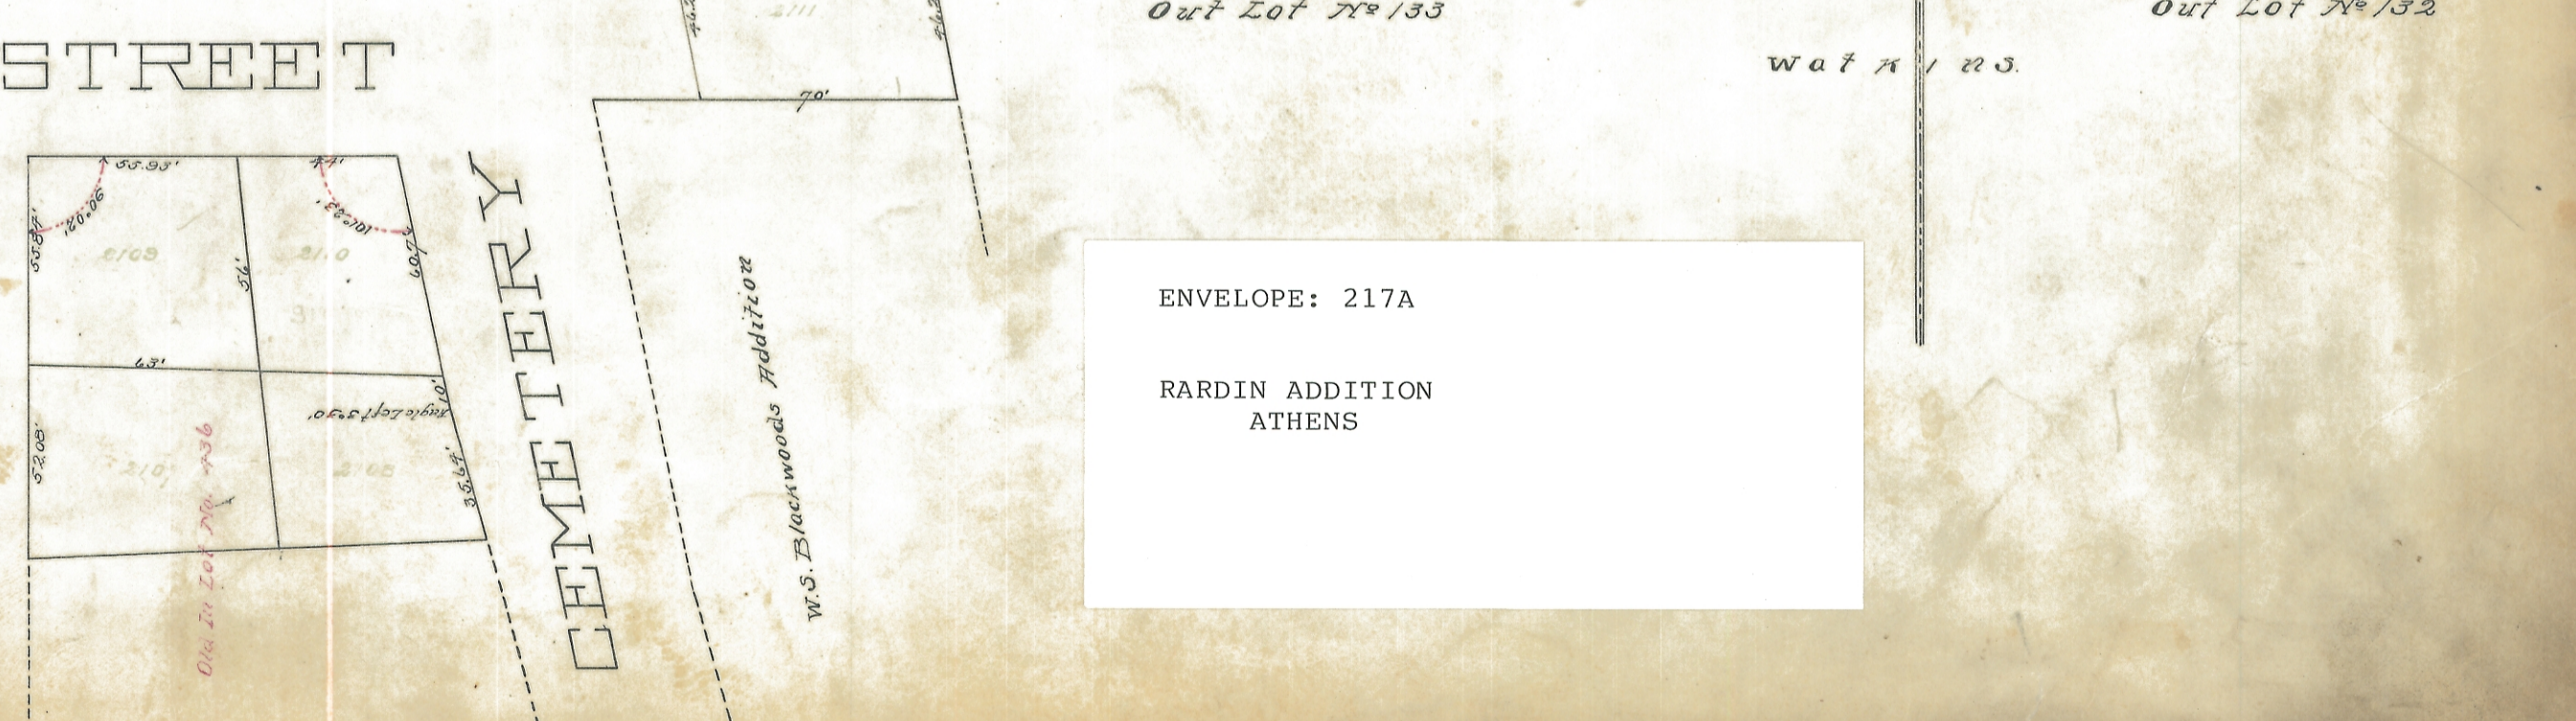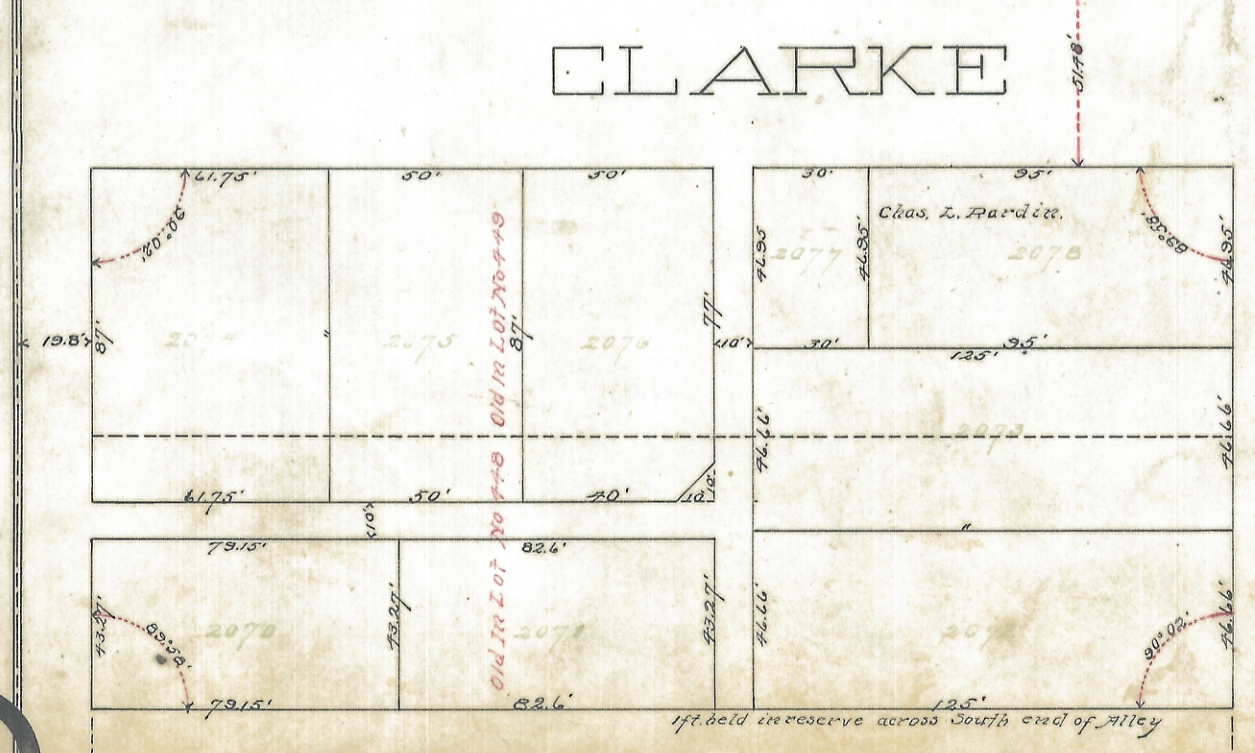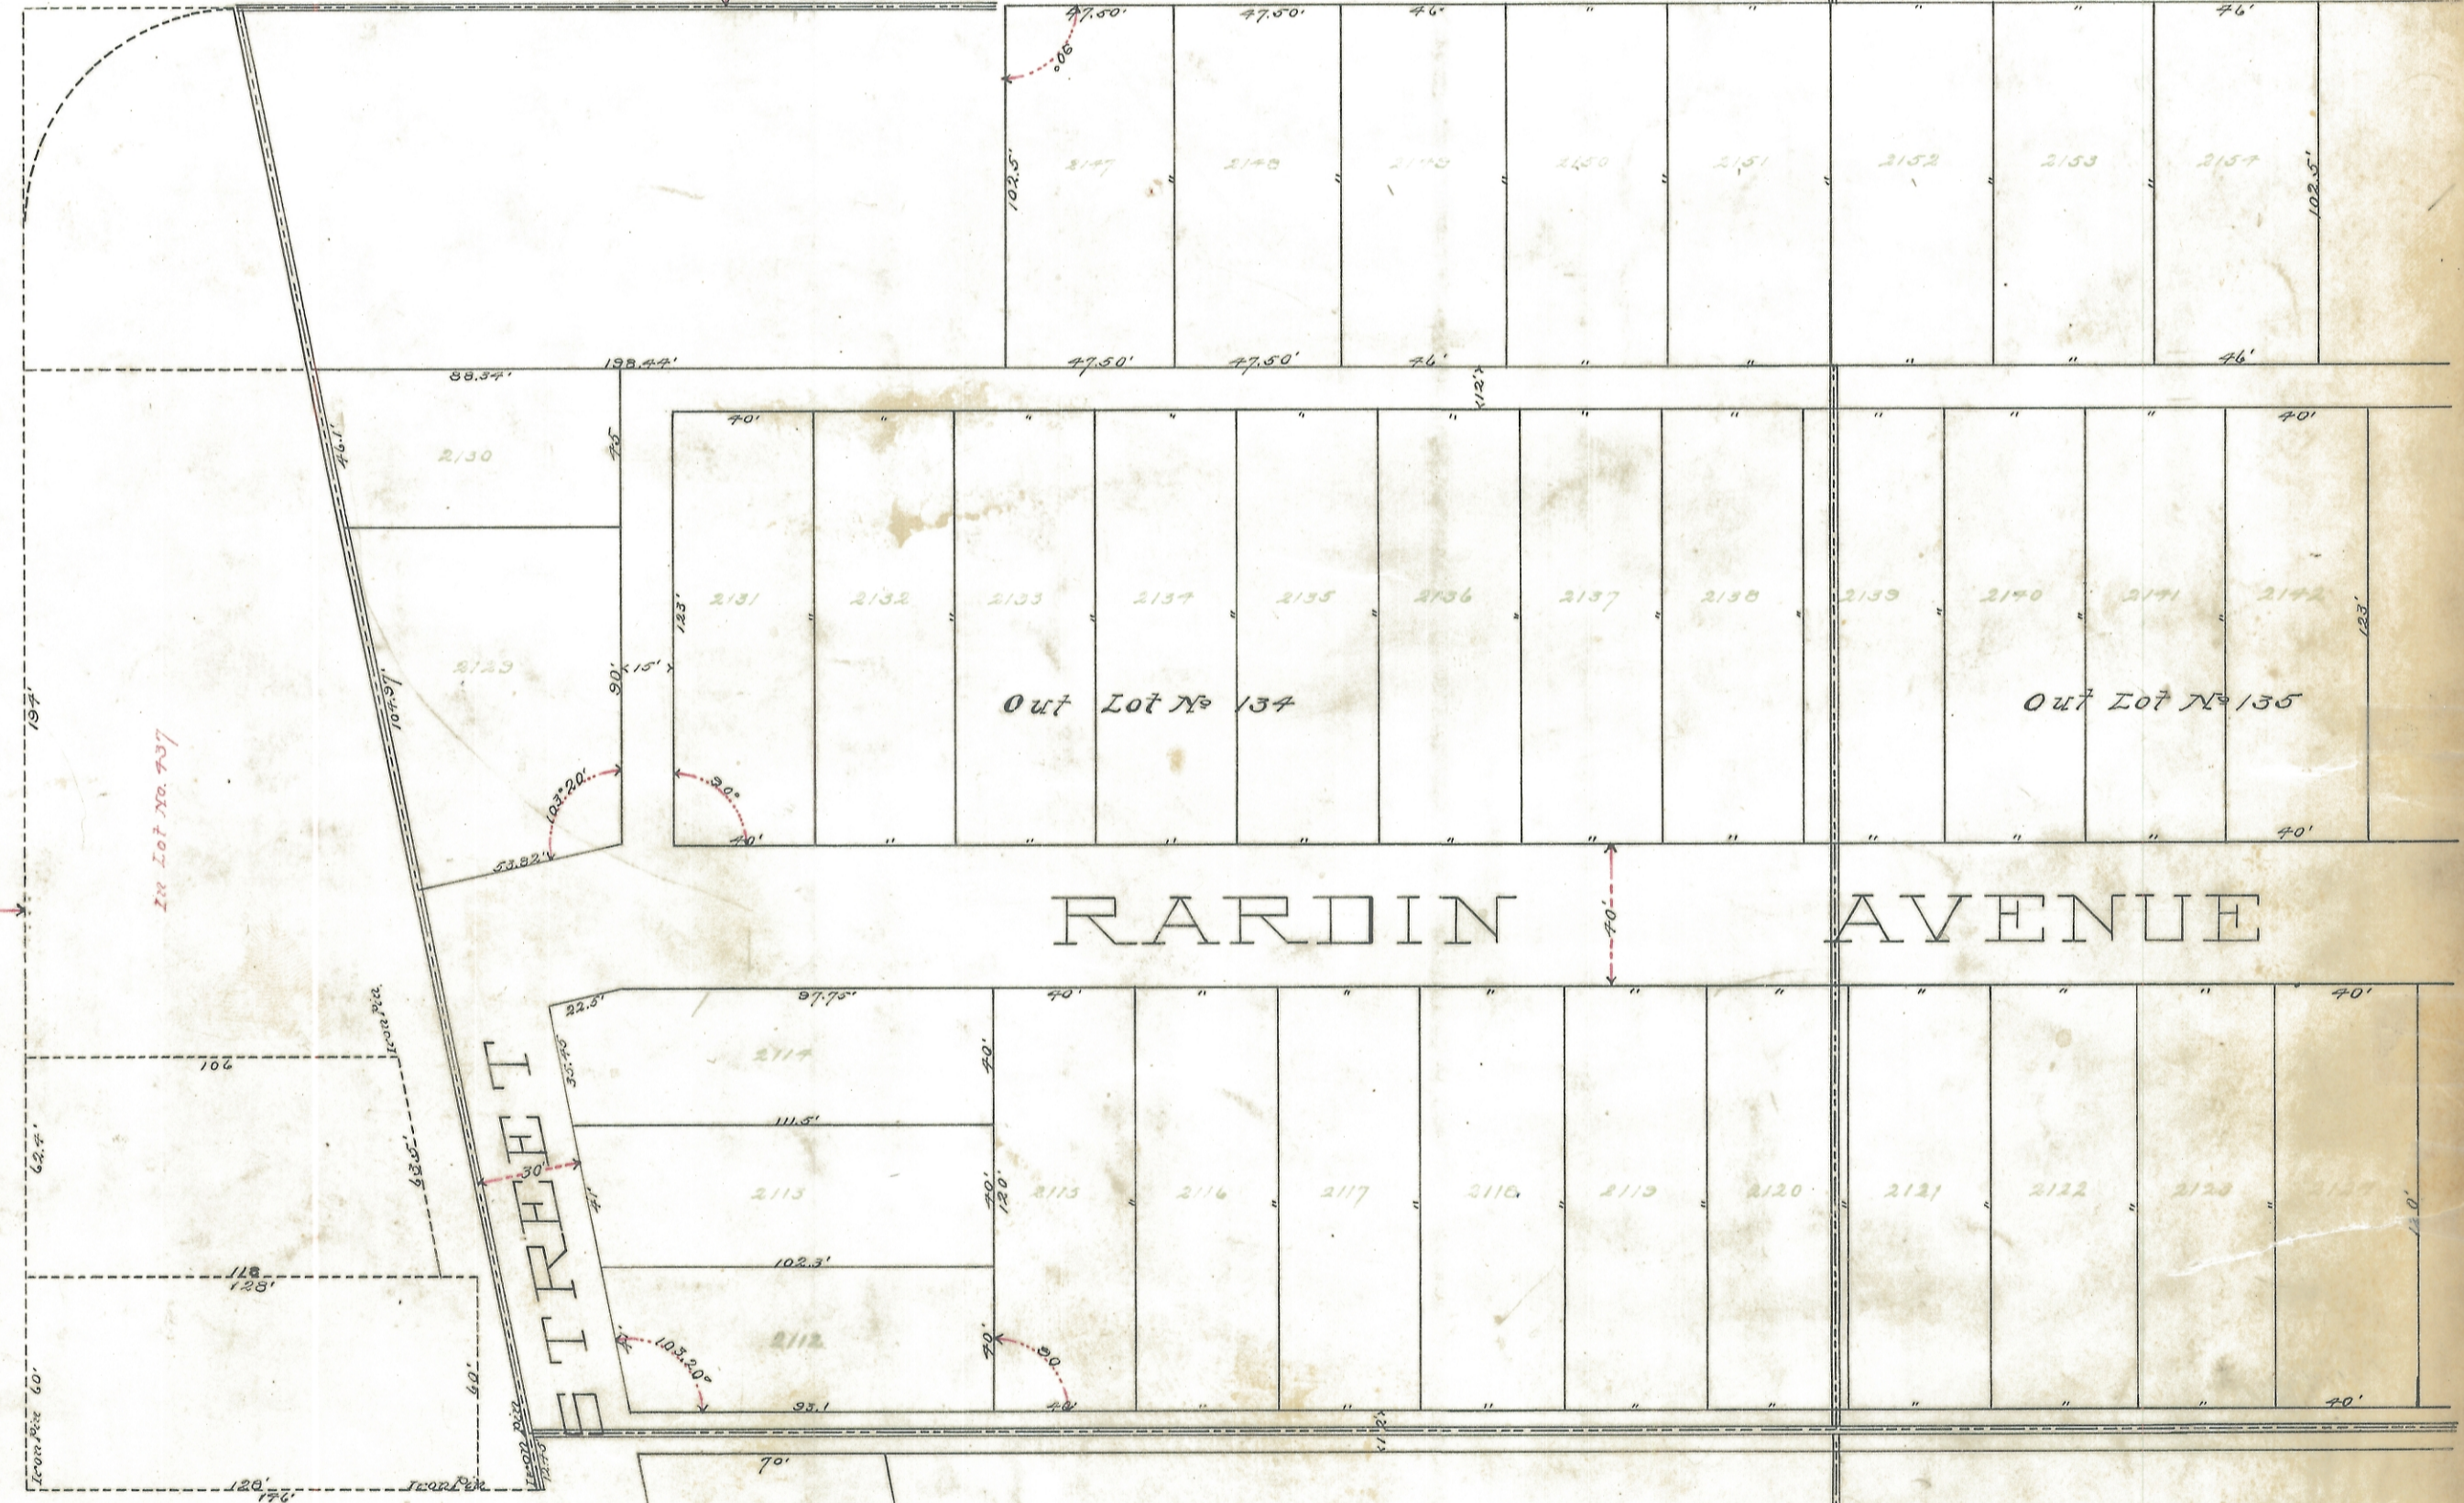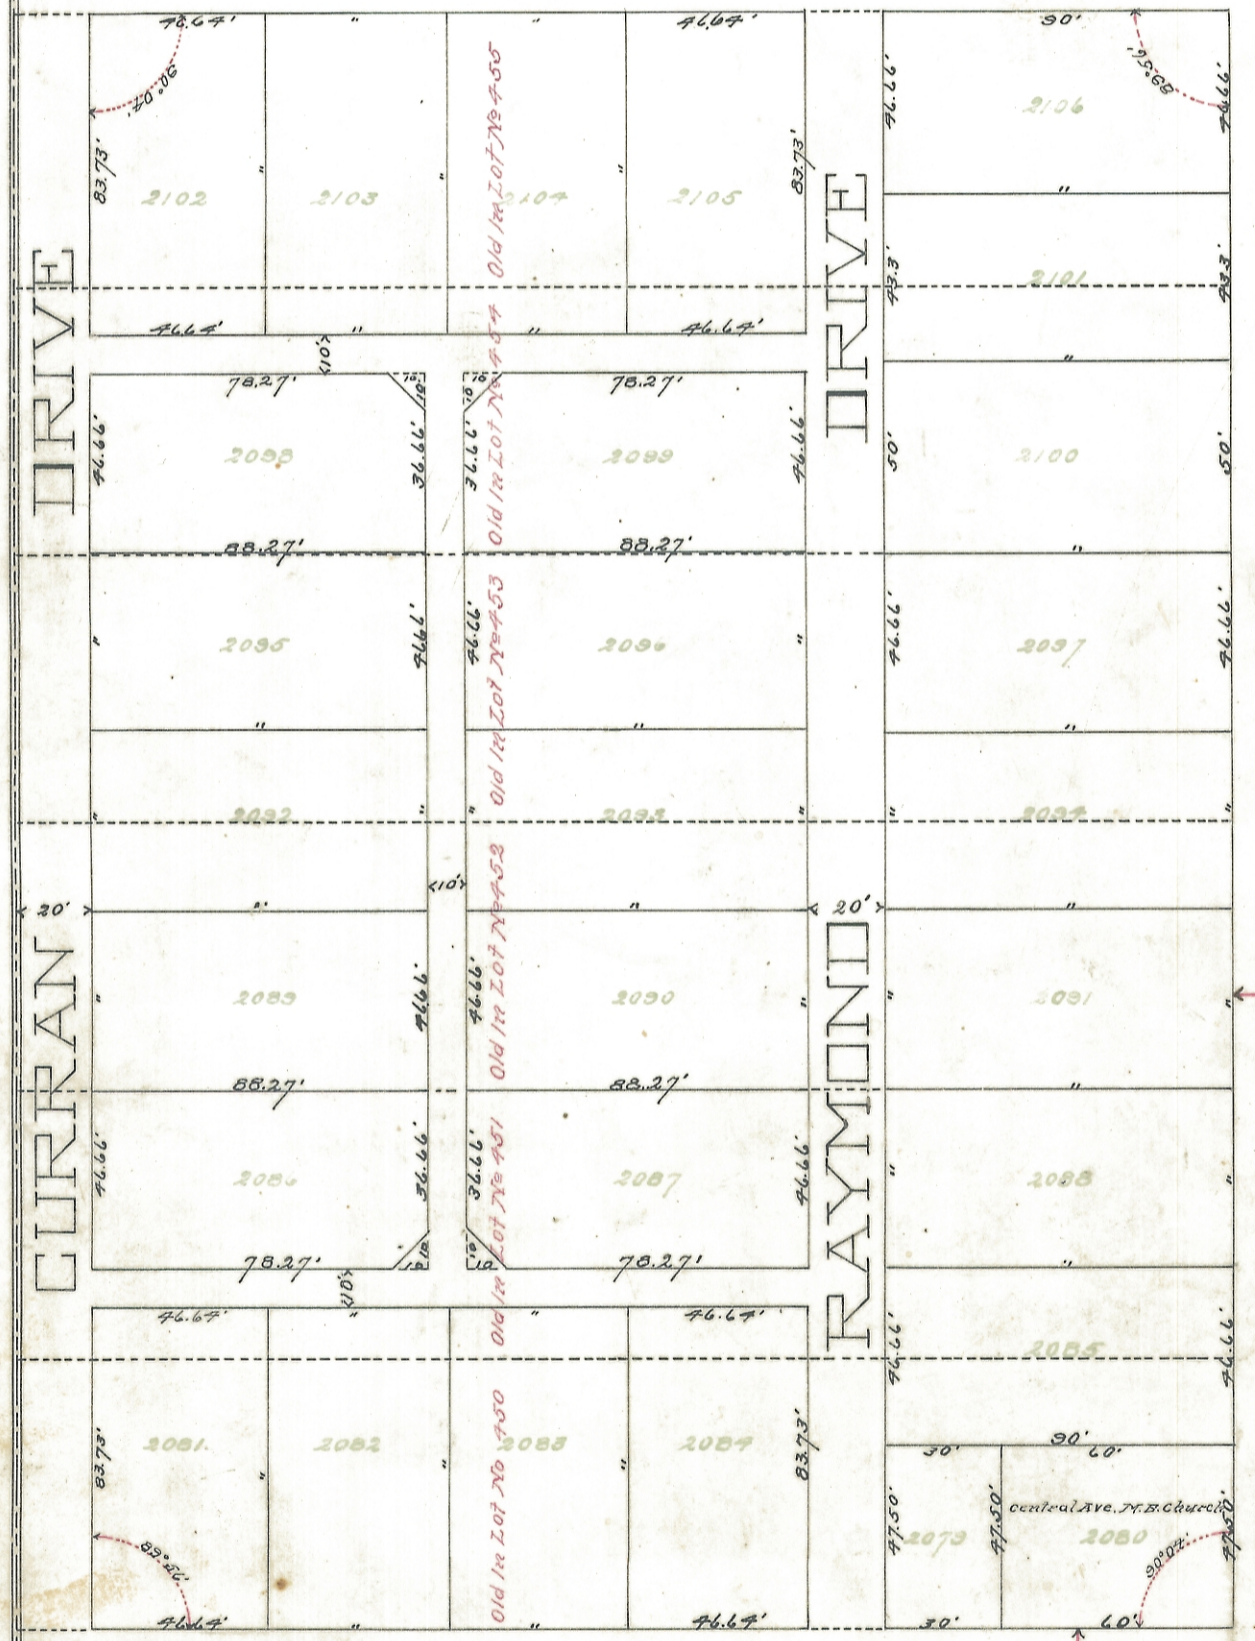

ENVELOPE: 217A  
RARDIN ADDITION  
ATHENS