

ENVELOPE: 281B

RARDIN'S 2nd ADDITION
ATHENS

RARDIN'S 2ND ADDITION
Subdivision of Lots 797-846-847 in
HUDSONS ADDITION
and part of Lease Lot 44
ATHENS-OHIO
Scale 1 inch = 25 ft.

I hereby certify that this plat is correct as surveyed by me March 31, 1927
Signed Arthur Anderson
Engineer

Know all men by these presents:
That we D.R. Rardin and Grace M. Rardin owners of the land delineated on this plat do hereby acknowledge the making of the same to be our voluntary act and deed.

Signed
D.R. Rardin
Grace M. Rardin

State of Ohio }
Athens County } s.s.

Before me a Notary Public in and for Athens County personally came D.R. Rardin and Grace M. Rardin who acknowledged the signing of the above to be their voluntary act and deed.


In witness whereof, I have signed my name and affixed my Notarial Seal this 27th day of April
Arvilla B. Landis
Notary Public (L.S.) (T)

Approved by me June 10, 1927
J.M. Romine
Service Director

Accepted by Council 5-2-27 by Ord. No. 506
Transferred June 22, 1927
J.C. Edmundson
County Auditor

RECEIVED
IN ATHENS COUNTY, OHIO
At 11:30 o'clock A.M.
MAR 26 1929
Recorded 1929
Book 6 Page 166
Emmett Carpenter
Recorder, Athens County, Ohio

200

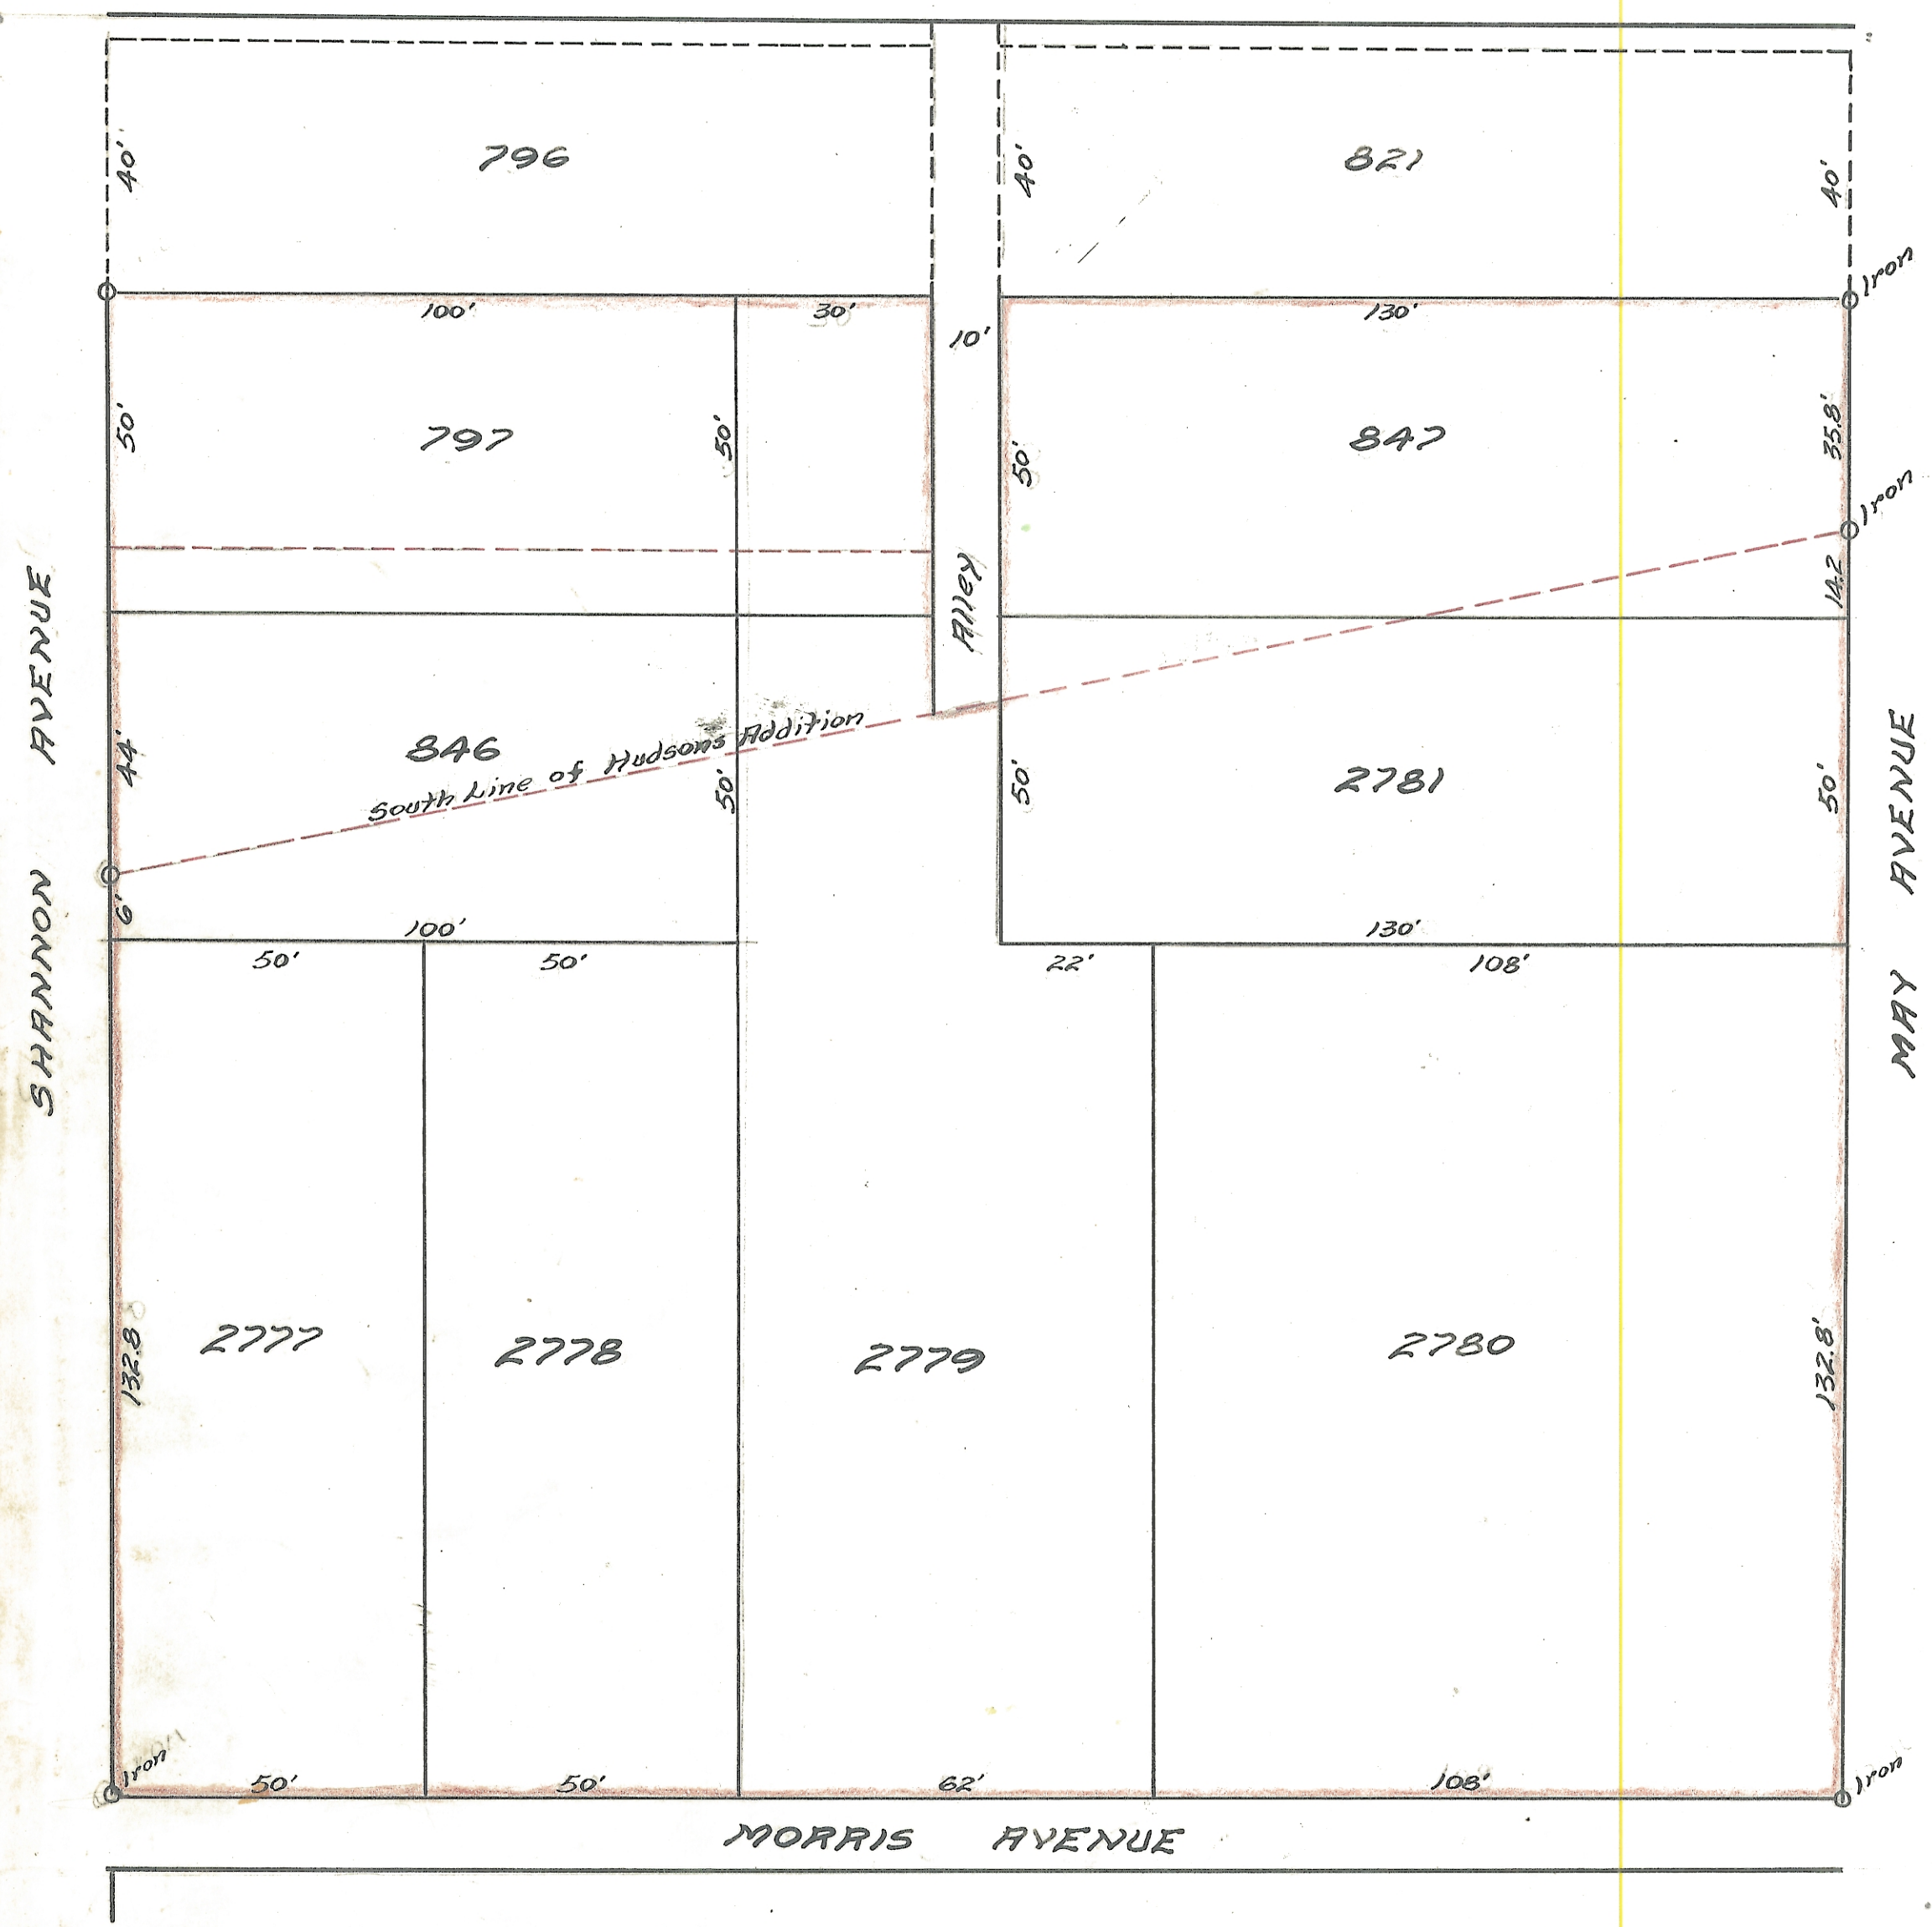

For Ordinance Vacating See Recd Vol 370 Pg 49