

ENVELOPE: 403A
RAYMAR SUBDIVISION
SECTION 2
LEE TWP

RAYMAR SUBDIVISION

Located in Section 2 T.10 R.15 Lee Twp. Athens County, & in the
Village of ALBANY Ohio.

Know ALL MEN BY THESE PRESENTS:—
That We, the Undersigned, owners of
the Land delineated on this plat, do hereby
acknowledge the making of the same to be our
voluntary act & deed, & do hereby
dedicate the road & street, for public
use forever.

witness —
Anna Molchan R. C. Cusker
Michael Molchan Mary Ann Cusker

acknowledged before me, a notary public,
this 25th day of SEPTEMBER 1967

Michael Molchan is

my Commission Expires SUBSTITUTE TERM
Ohio R.C. 147.03

Accepted

By the Commissioners of Athens County

L. B. Schwaner
John D. Lewis
John S. Lane

Athens Co. Engineer Henry Roney


Transferred August 6, 1968 R. W. Whaley (200)
Athens Co. Auditor Fee \$3.00

received August 6, 1968 recorded Aug 6 - 1968

Vol 9 pg 17 Not records of Athens Co. O

Leta M. Wright
Athens Co. Recorder

58113

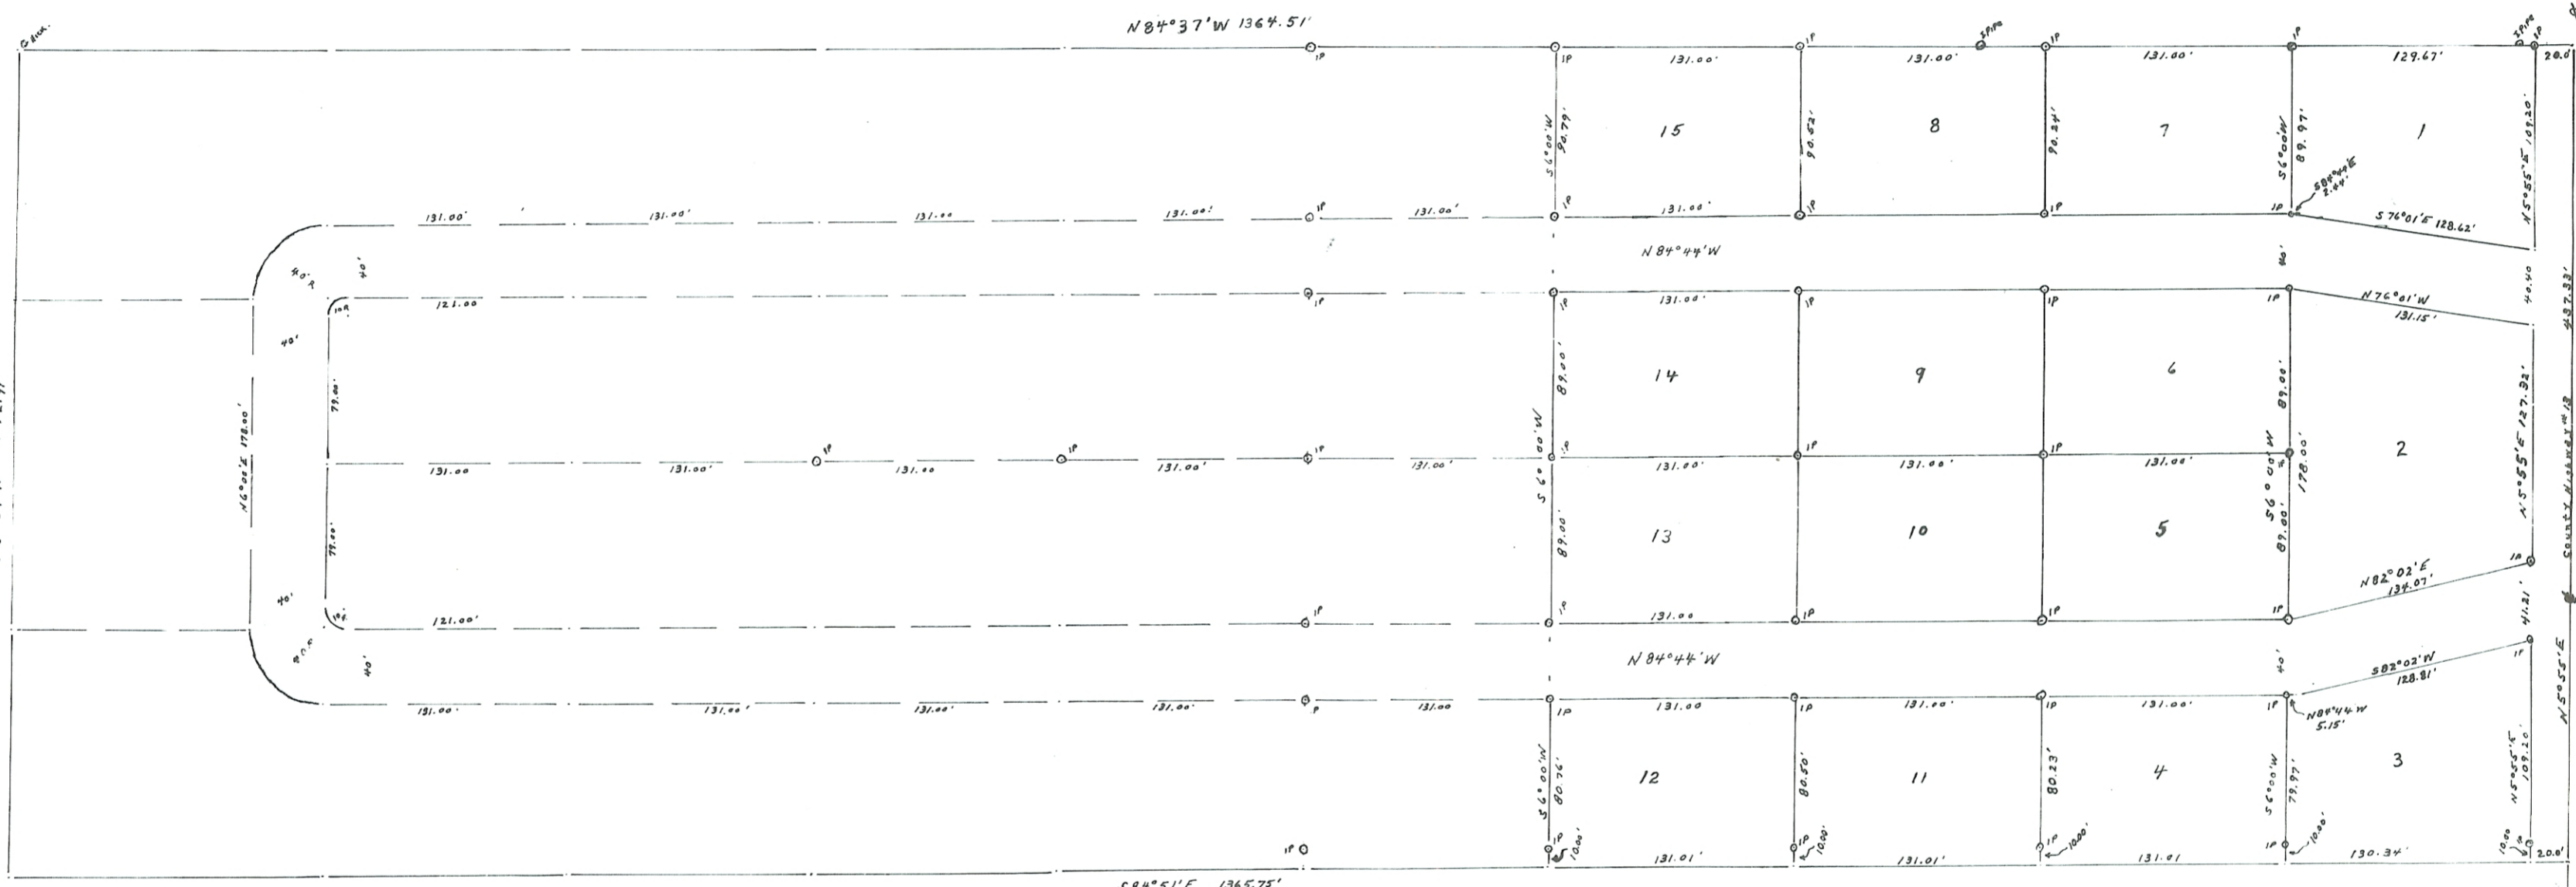

Revised 15 lots 4-20
" Road 1-16
" Balance Road 1-23



Scale 1" = 50'

I hereby certify the above plat to be correct, as
surveyed by me 6-15-67

Joe W. Larkin
Not. S. W. 1684

acknowledged before me a Notary Public
this 25th day of SEPTEMBER 1967

Joseph Larkin is
NOTARY PUBLIC - STATE OF OHIO
My Commission Expires LIFETIME APPOINTMENT

Received by the Council of the Village of
ALBANY OHIO, by Ordinance No.

passed by Council Aug 5, 1968

Edna B. Whitman
Chairman of Council

Mayor Donald J. Pratt

Council Orin B. ...

James H. ...

John J. ...

Joe ...

APPROVED

Director of Public Service Village of ALBANY, O.

Notary Public
Athens Co. Auditor