

Republic Coal Co's Addition to Jacksonville, Athens Co., O.

Situated in sections No. 7 and 8. Town No. 11, Range No. 14 Athens Co., O.

I hereby certify this plat and notes to be correct. Price Moody, Surveyor. Scale - 100ft. = 1 inch. Surveyed June 5th. 1890

State of Ohio, Athens County ss.

On the 28th of August, A.D. 1891, before me a Notary Public in and for said County, personally appeared J. H. Simmell as Agent for Republic Coal Co. and acknowledged the foregoing plat and survey to be its voluntary act and deed for the uses and purposes therein designed.

The Republic Coal Co.


By J. H. Simmell, agt.

Witness my hand and seal the day and year above written

M. E. Peters, Notary Public

(L.S.)

ENVELOPE: 137B
REPUBLIC COAL COMPANY'S ADDITION
JACKSONVILLE

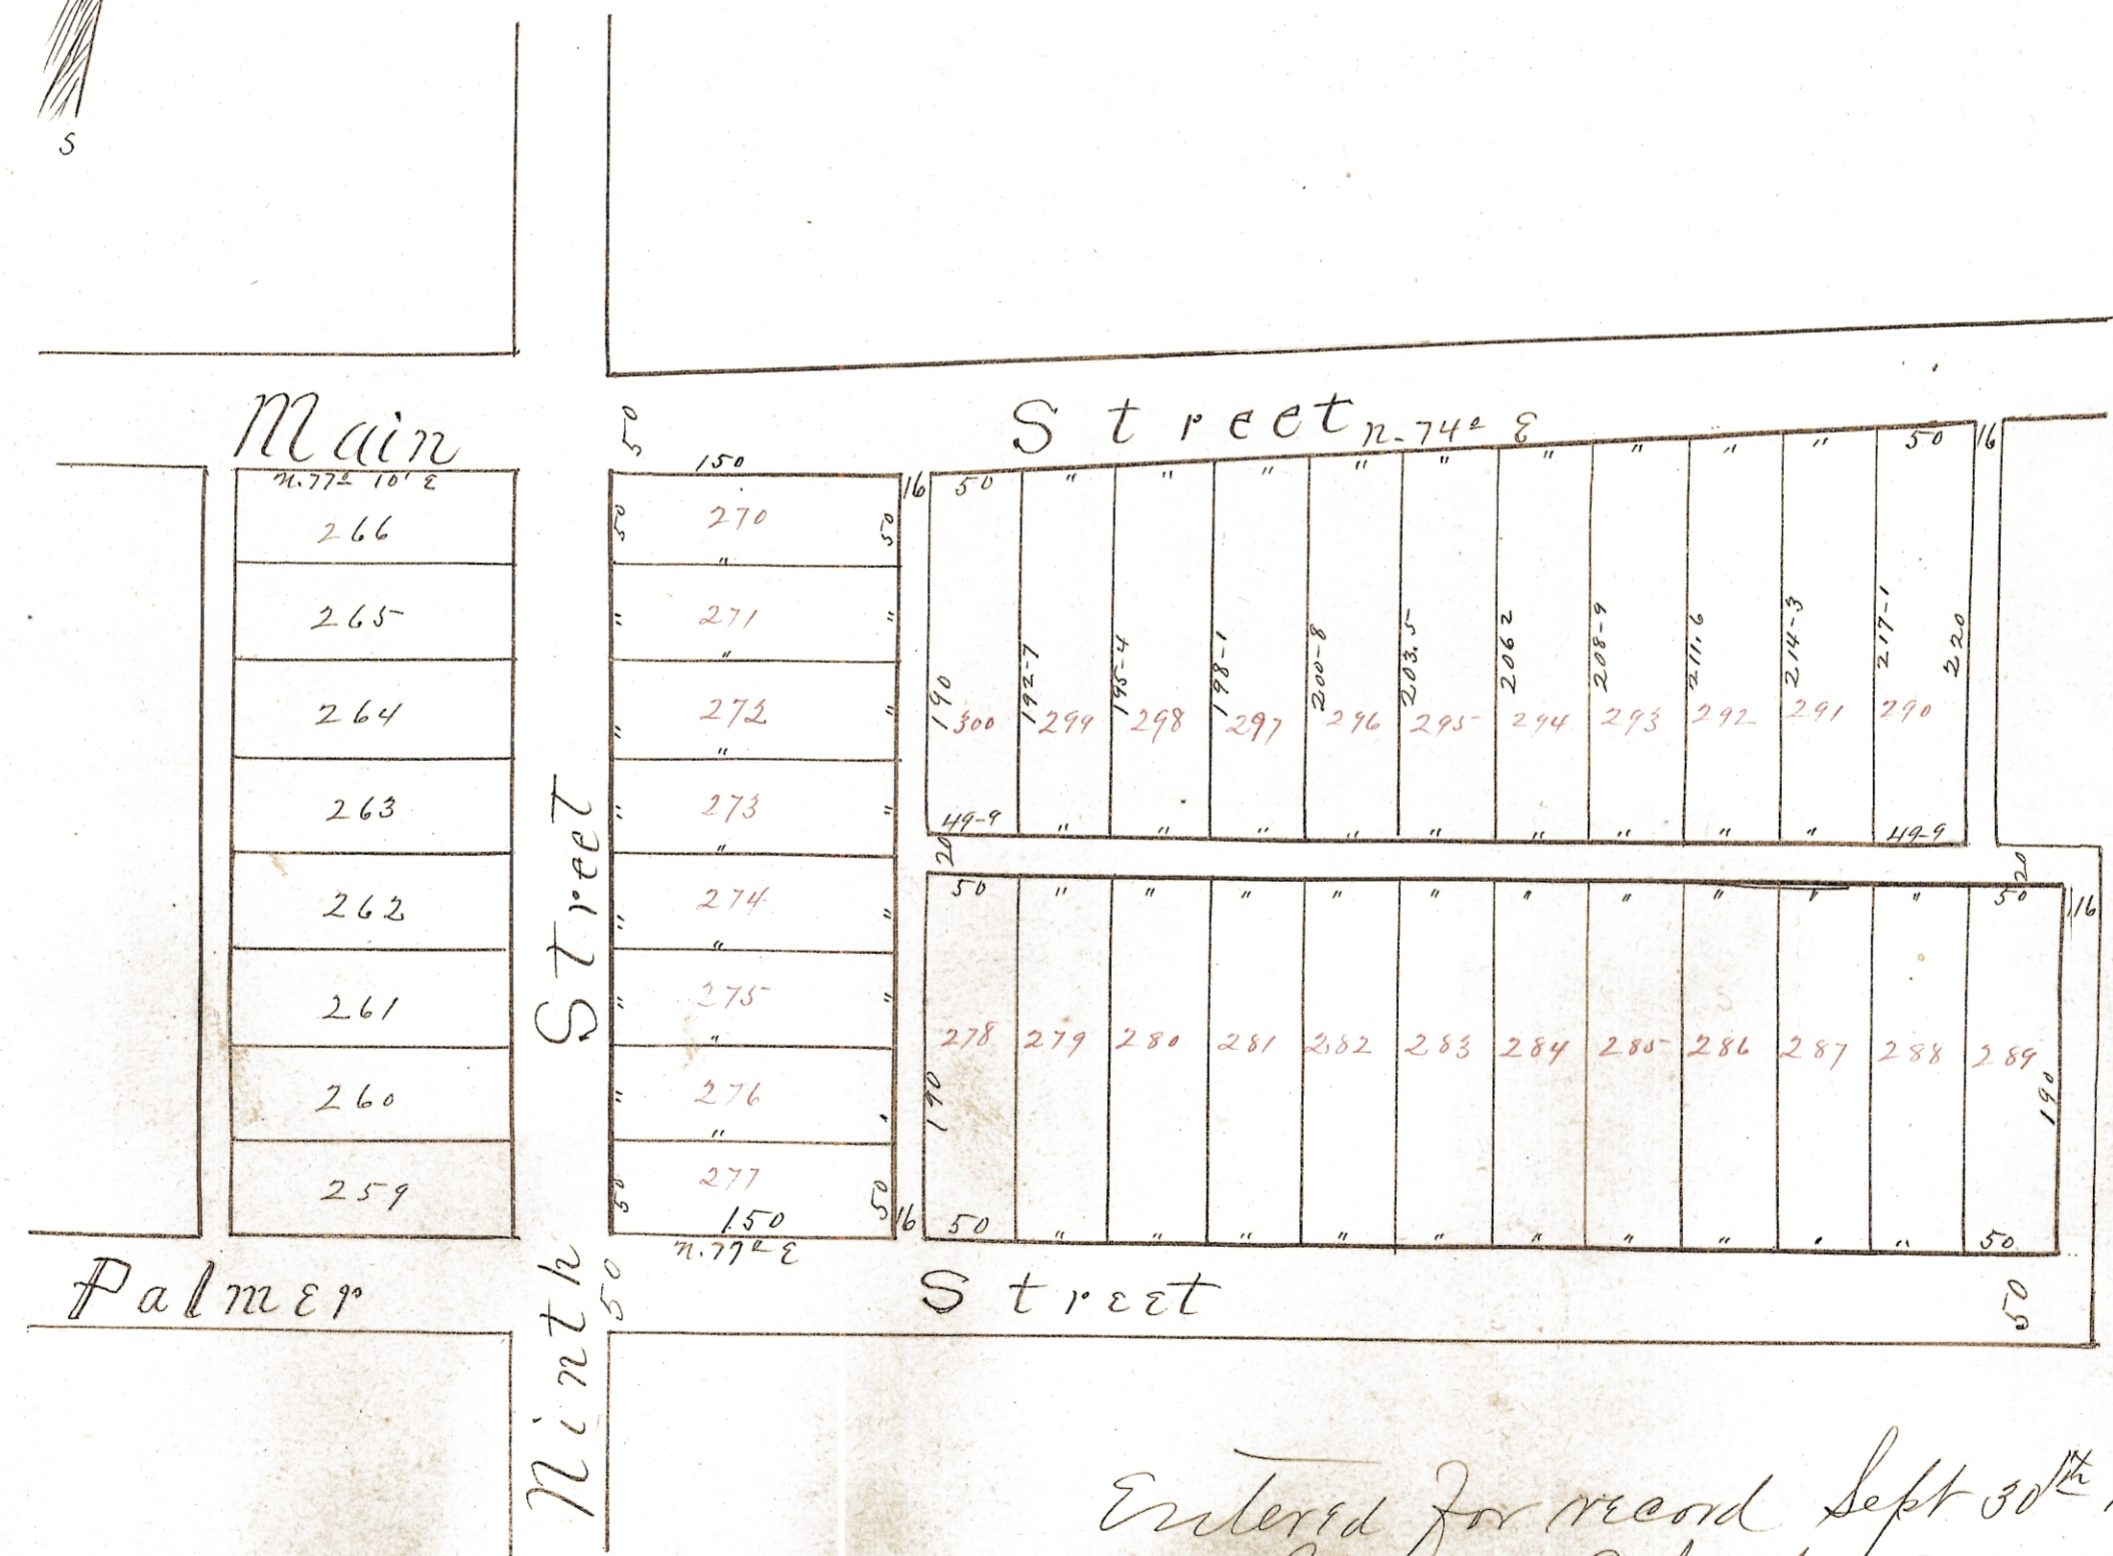

Entered for record Sept 30th 1891
Recorded Oct. 3rd 1891

L. L. Beavis Recorder