

PLAT Of S. F. WOLFE'S ADDITION TO THE TOWN OF ATHENS OHIO

It is hereby certified that the foregoing plat of S. F. Wolfe's Addition to the town of Athens, Ohio as platted and numbered as Sublots Nos 900 to 917 inclusive, was accepted by the Council of the Village of Athens, Ohio, by an Ordinance passed September 24, 1894


Attest W. B. Golden
Clerk
W. S. Wilson
Mayor

See previous page (72) for "Judgment Entry vacating a part of Hayes Street and an alley in the City of Athens, Ohio"

Know all men by these presents that I "S. F. Wolfe" of Athens Ohio, owner of Out Lot No 208 and In Lots numbered 876, 877 and 878 of Current Second Addition to Athens, represented in this plat, do hereby acknowledge the making of the same to be my voluntary act and deed, and I do hereby dedicate the streets and alleys to public use forever and also accept the survey and subdivisions as correct. In testimony whereof I have hereunto set my hand this 2nd day of July 1894
S. F. Wolfe

State of Ohio Athens Co SS,
Be it remembered that on this 2nd day of July 1894 before me, the subscriber a County Surveyor in and for said County personally appeared the above named S. F. Wolfe owner of said lands and acknowledged the signing of the same to be his voluntary act for use and purpose therein mentioned. In testimony whereof I have hereunto subscribed my name officially on the day and year last aforesaid
C. B. Biddison Surveyor of said County

I certify the accompanying Plat and notes to be correct
C. B. Biddison
Surveyor
July 2nd 1894

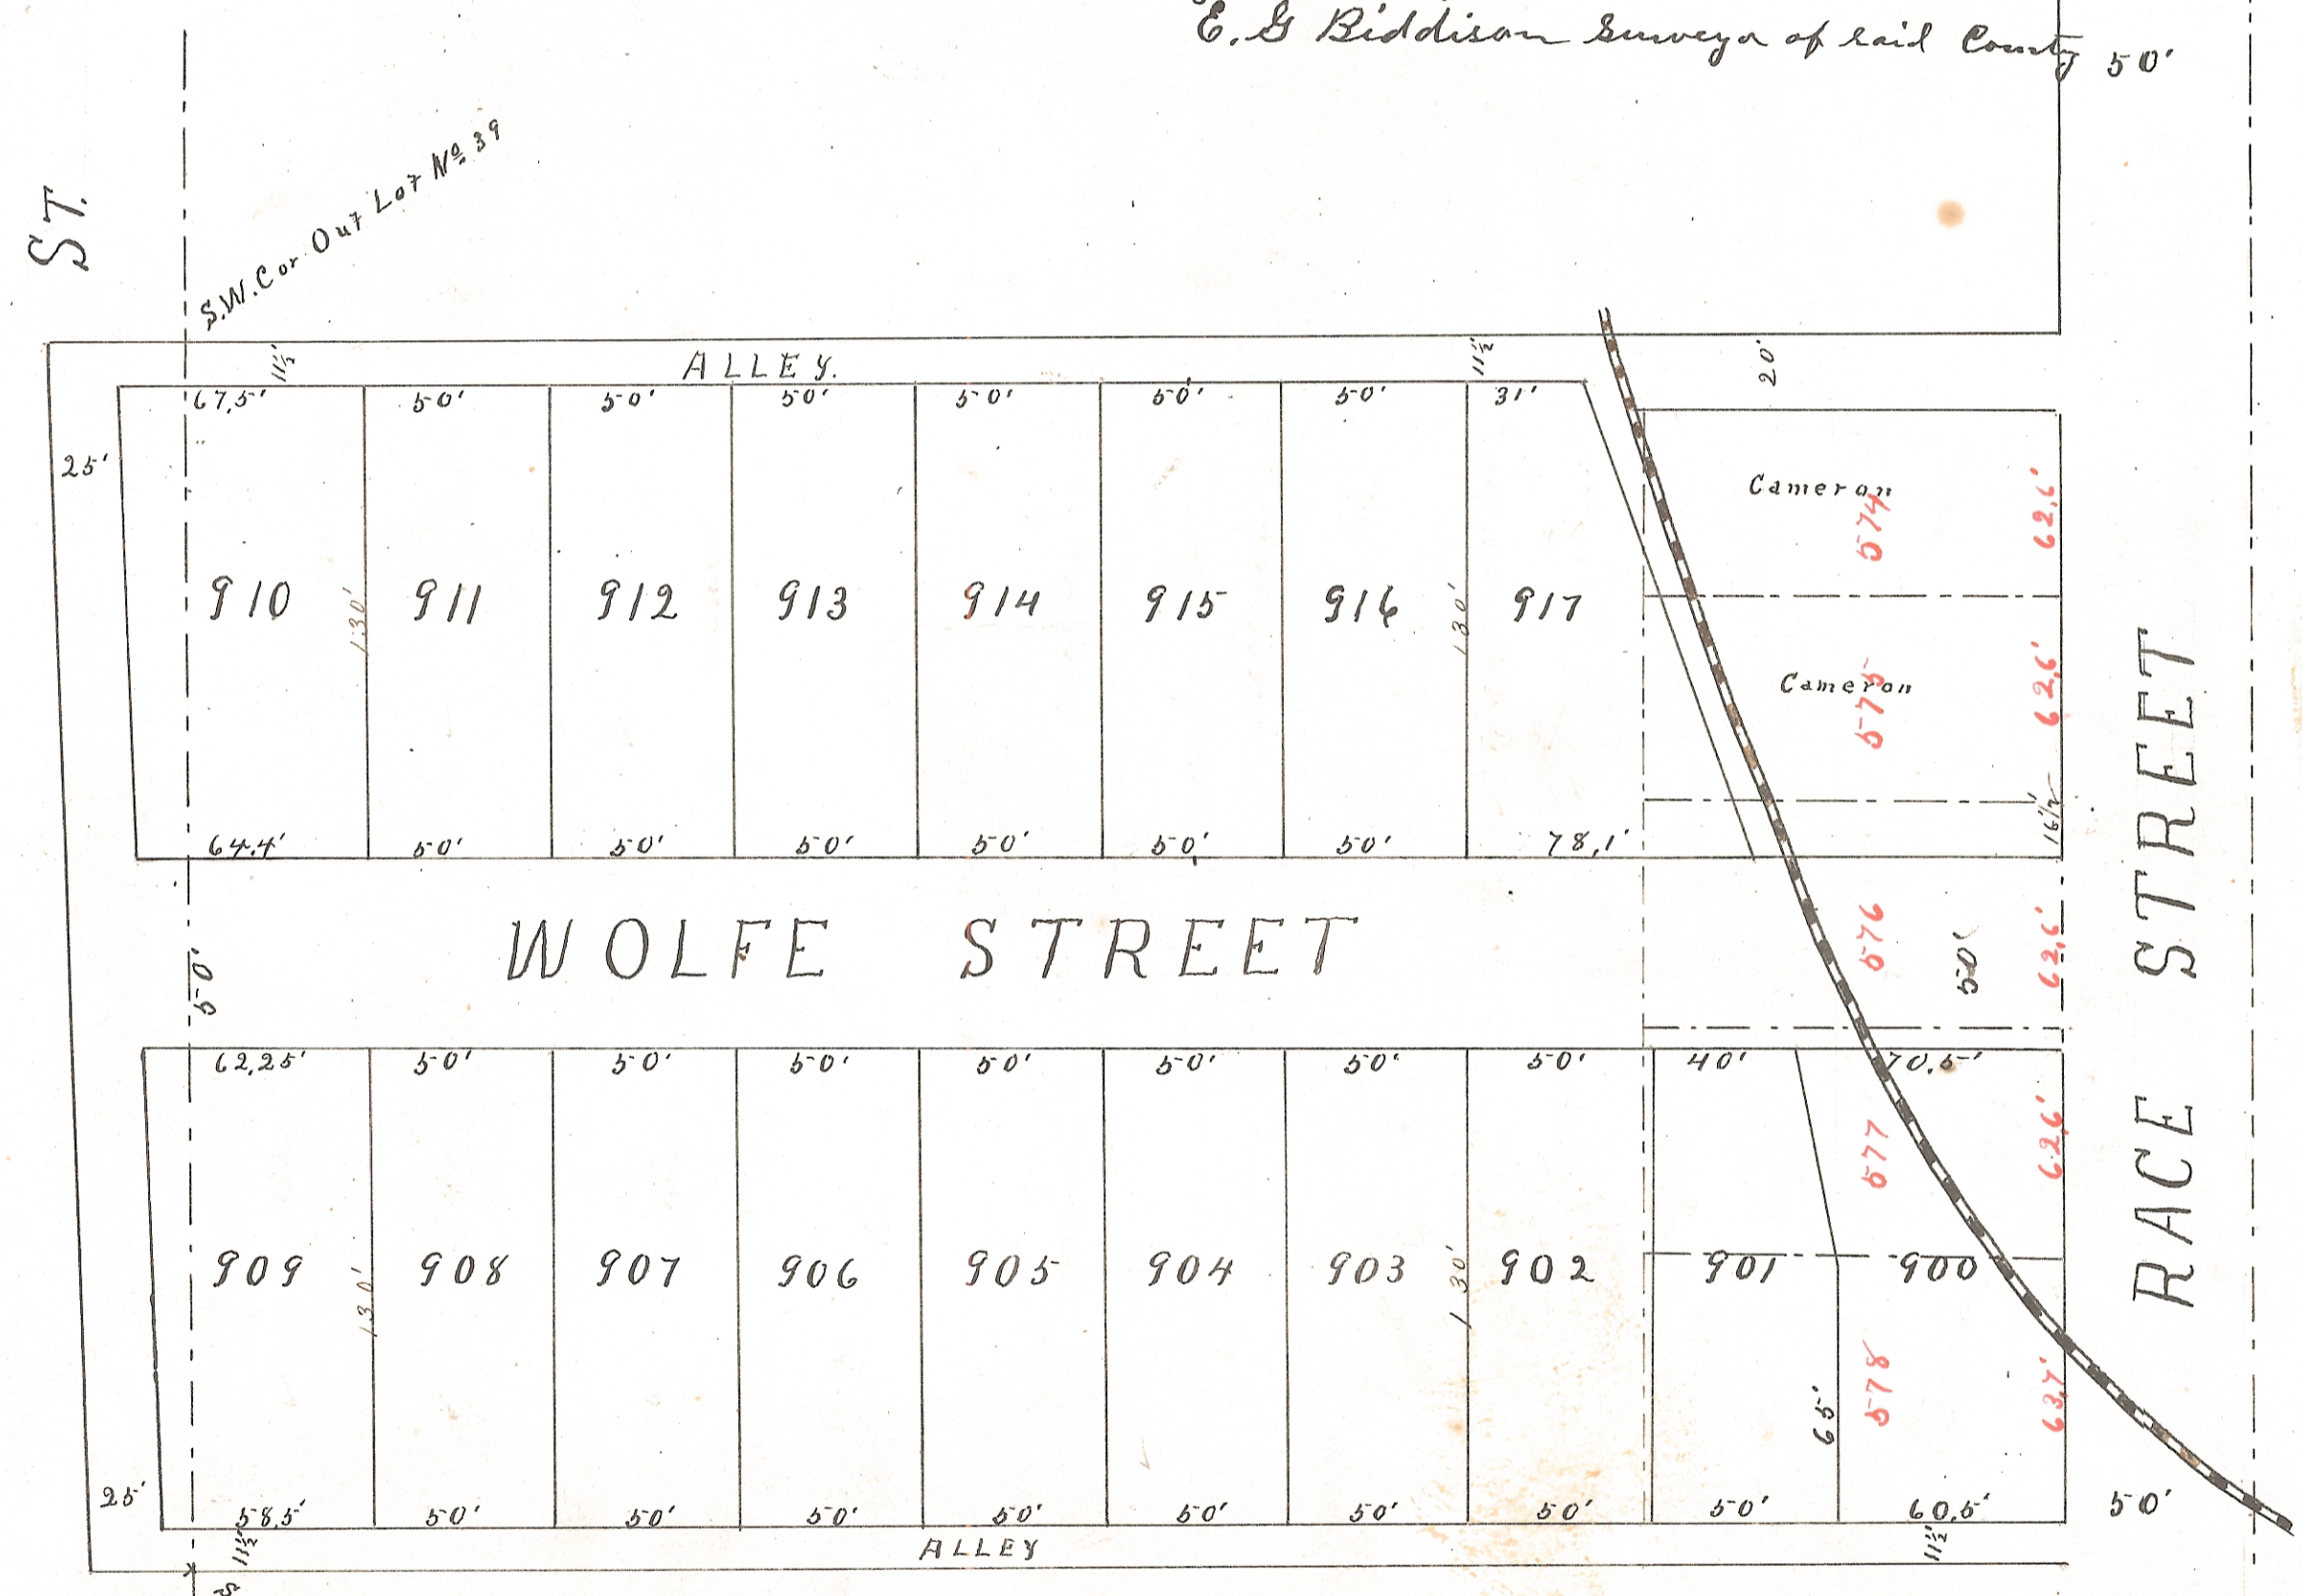

Received Oct 16 1894 at 1 P. M.
Recorded Oct 17 1894
Attest C. L. Bean Recorder

WOLFE

NORTH