

ATHENS COUNTY, OHIO


Received For Record  
 at 12:05 P.M. on the 4th of  
 April 1966 Recorded  
 April 19 1966 M  
 Book No. 8 Page 115

LUTA M. WRIGHT, Recorder

Wilma Allen, Deputy

# 540

7341

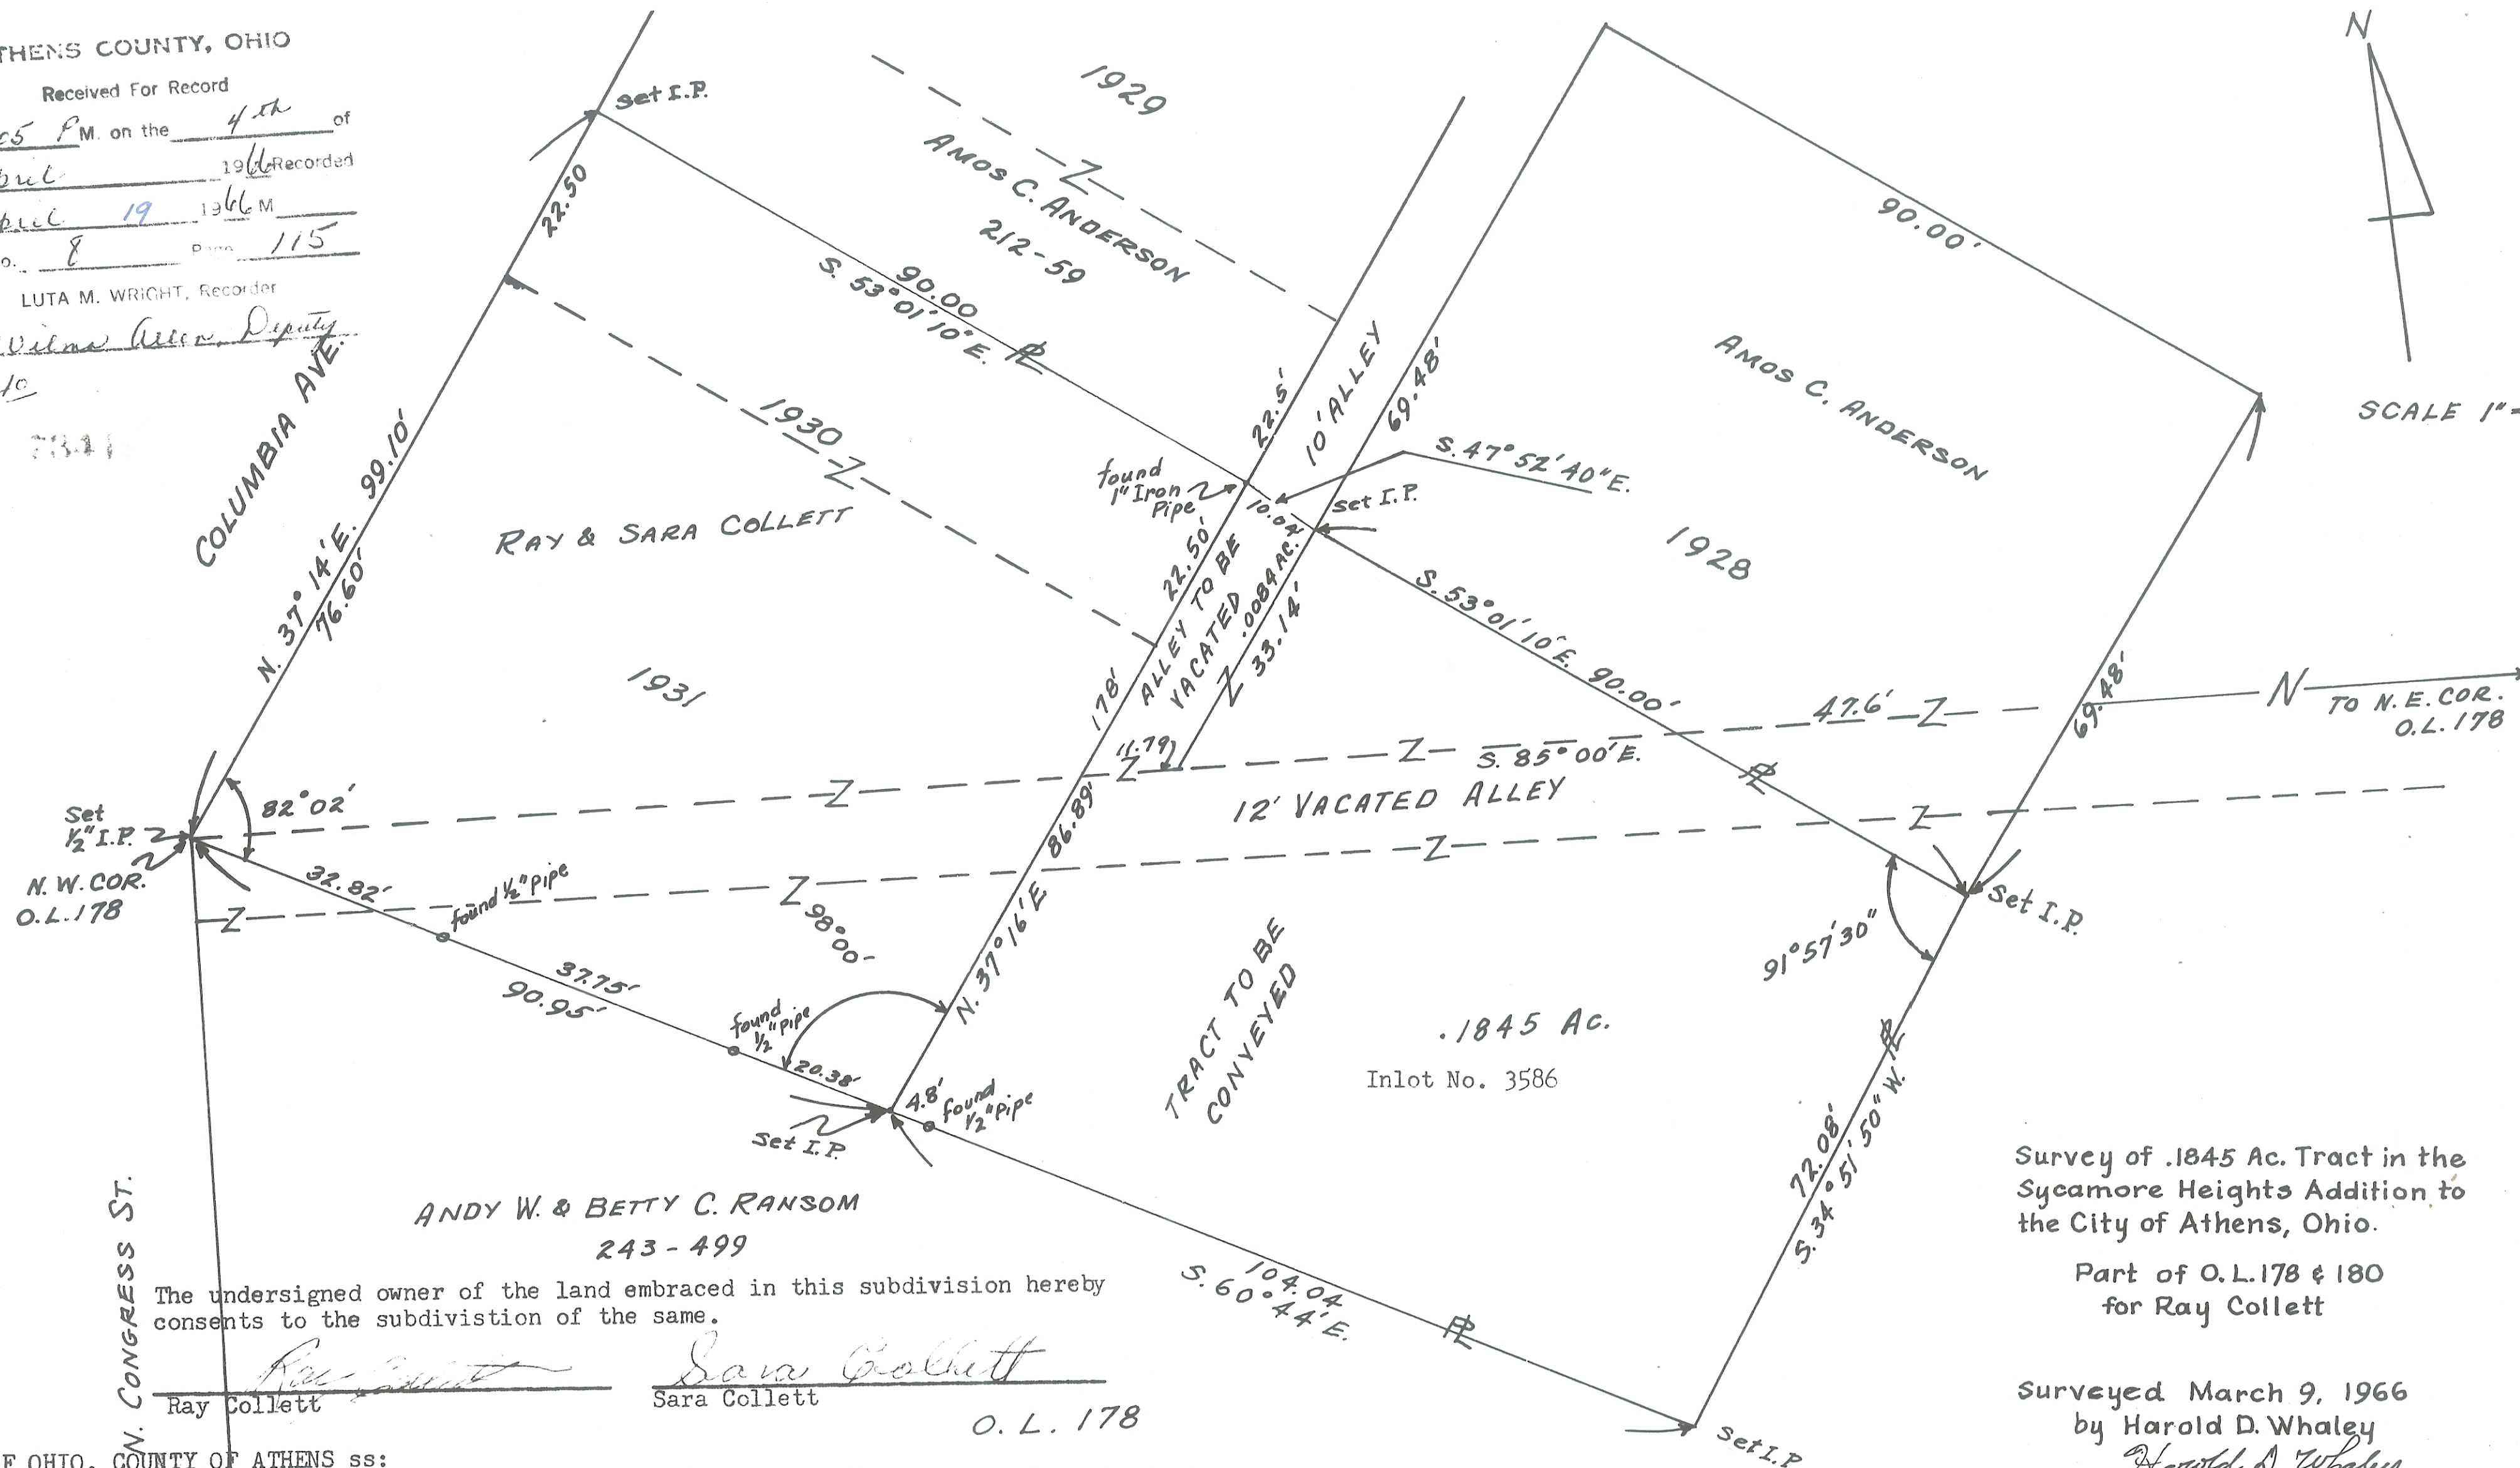

Set 1/2 I.P.  
 N.W. COR.  
 O.L. 178

N. CONGRESS ST.

ANDY W. & BETTY C. RANSOM  
 243-499

The undersigned owner of the land embraced in this subdivision hereby consents to the subdivision of the same.

Ray Collett  
 Sara Collett  
 O. L. 178

STATE OF OHIO, COUNTY OF ATHENS ss:  
 Before me, a notary public in and for said county and state, personally appeared Ray and Sara Collett, who acknowledged that they did sign the foregoing instrument and that the same was their free act and deed.  
 In witness whereof, I have hereunto set my hand and official seal at Athens, Ohio this 1st day of April, 1966.

Notary Public

This plat approved for record by the Planning Commission of the City of Athens, Ohio, this 1st day of April, 1966.

Dwight Robinson  
 Service-Safety Director

Transferred April 4-1966  
 H. D. Whaley, Co. Auditor

Survey of .1845 Ac. Tract in the Sycamore Heights Addition to the City of Athens, Ohio.

Part of O.L. 178 & 180 for Ray Collett

Surveyed March 9, 1966 by Harold D. Whaley  
 Reg. Surveyor No. 4986

ENVELOPE: 386B  
 SYCAMORE HEIGHTS ADDITION  
 ATHENS