

SHERWOOD FOREST SUBDIVISION

BLOCK "A"

ENVELOPE: 34B

SHERWOOD FOREST SUBDIVISION -
ATHENS

CONTINUED FROM ENVELOPE 34A

Situated in the State of Ohio, County of Athens, Athens Township, now Athens City, and being a part of Form Lot No. 40, Section 9, Town 9N, Range 14W, Tract 17 of Allendale Subdivision and being 9.98 acres of the tract conveyed to Paul Brown by Deed of Record in Deed Books and Pages 299, 348, Recorder's Office, Athens County, Ohio.

The Undersigned Paul Brown and Owners of the land platted herein, do hereby certify that this plat correctly represents their SHERWOOD FOREST SUBDIVISION (BLOCK "A") of lots No. 3716 thru 3730 inclusive, do hereby accept this plat of same and dedicate to public use as such all or parts of the streets shown hereon and not heretofore dedicated.

IN WITNESS WHEREOF, Paul Brown and Nancy M. Brown (Executed September 29, 1975) OWNERS have hereunto set their hand on this 9th day of May, 1975

WITNESS OWNERS

George A. Mau
WITNESS

Paul E. Brown
OWNER

Nancy M. Brown
OWNER

Ricky Wilson 9/29/81
James D. Sillery 9/29/81
WITNESS

STATE OF OHIO SS.
COUNTY OF ATHENS.

Before me a Notary Public, in and for said County, personally came:

Paul Brown and _____
as Owners, who acknowledged the signing of the foregoing instrument to be their voluntary act and deed for the uses and purposes herein expressed.

IN WITNESS WHEREOF, I have hereunto set my hand and affixed my Official Seal this 9th day of May, 1975.

Nancy Stancel (Blake)
Notary Public, Athens County, Ohio
NANCY STANCEL (BLAKE)
Notary Public, Athens County, Ohio
My Commission Expires March 24, 1976

BEFORE ME A NOTARY PUBLIC, IN AND FOR SAID COUNTY, PERSONALLY CAME PAUL M. BROWN, AS OWNER, WHO ACKNOWLEDGED THE SIGNING OF THE FOREGOING INSTRUMENT TO BE HIS VOLUNTARY ACT AND DEED FOR THE USES AND PURPOSES HEREIN EXPRESSED.

APPROVALS: JAMES D. SILLERY, Attorney-At-Law

Approved and accepted this 27th day of May, 1975.

By Joe Kosler, Director
City - County Health Department

Approved and accepted this 20th day of May, 1975.

By Introductions
City Planning Commission

Approved and accepted this 20 day of MAY, 1975.

By Phillip E. Spedberg
City Service Director

Transfer not Necessary
Transferred this 11 day of December, 1975


By Peter H. Conzabin
Auditor, Athens County, Ohio

Filed for record this 14th day of Dec., 1975, at 8:15 A.M.
Recorded this 14th day of Dec., 1975, in Plat Book 10, Page 54
Fee: 34.56 File No. 151591

For affidavit on restrictions see Med. Vol 367 Pg 647

Wilma Allen
Recorder, Athens County, Ohio

Nella Jewell
Deputy Recorder

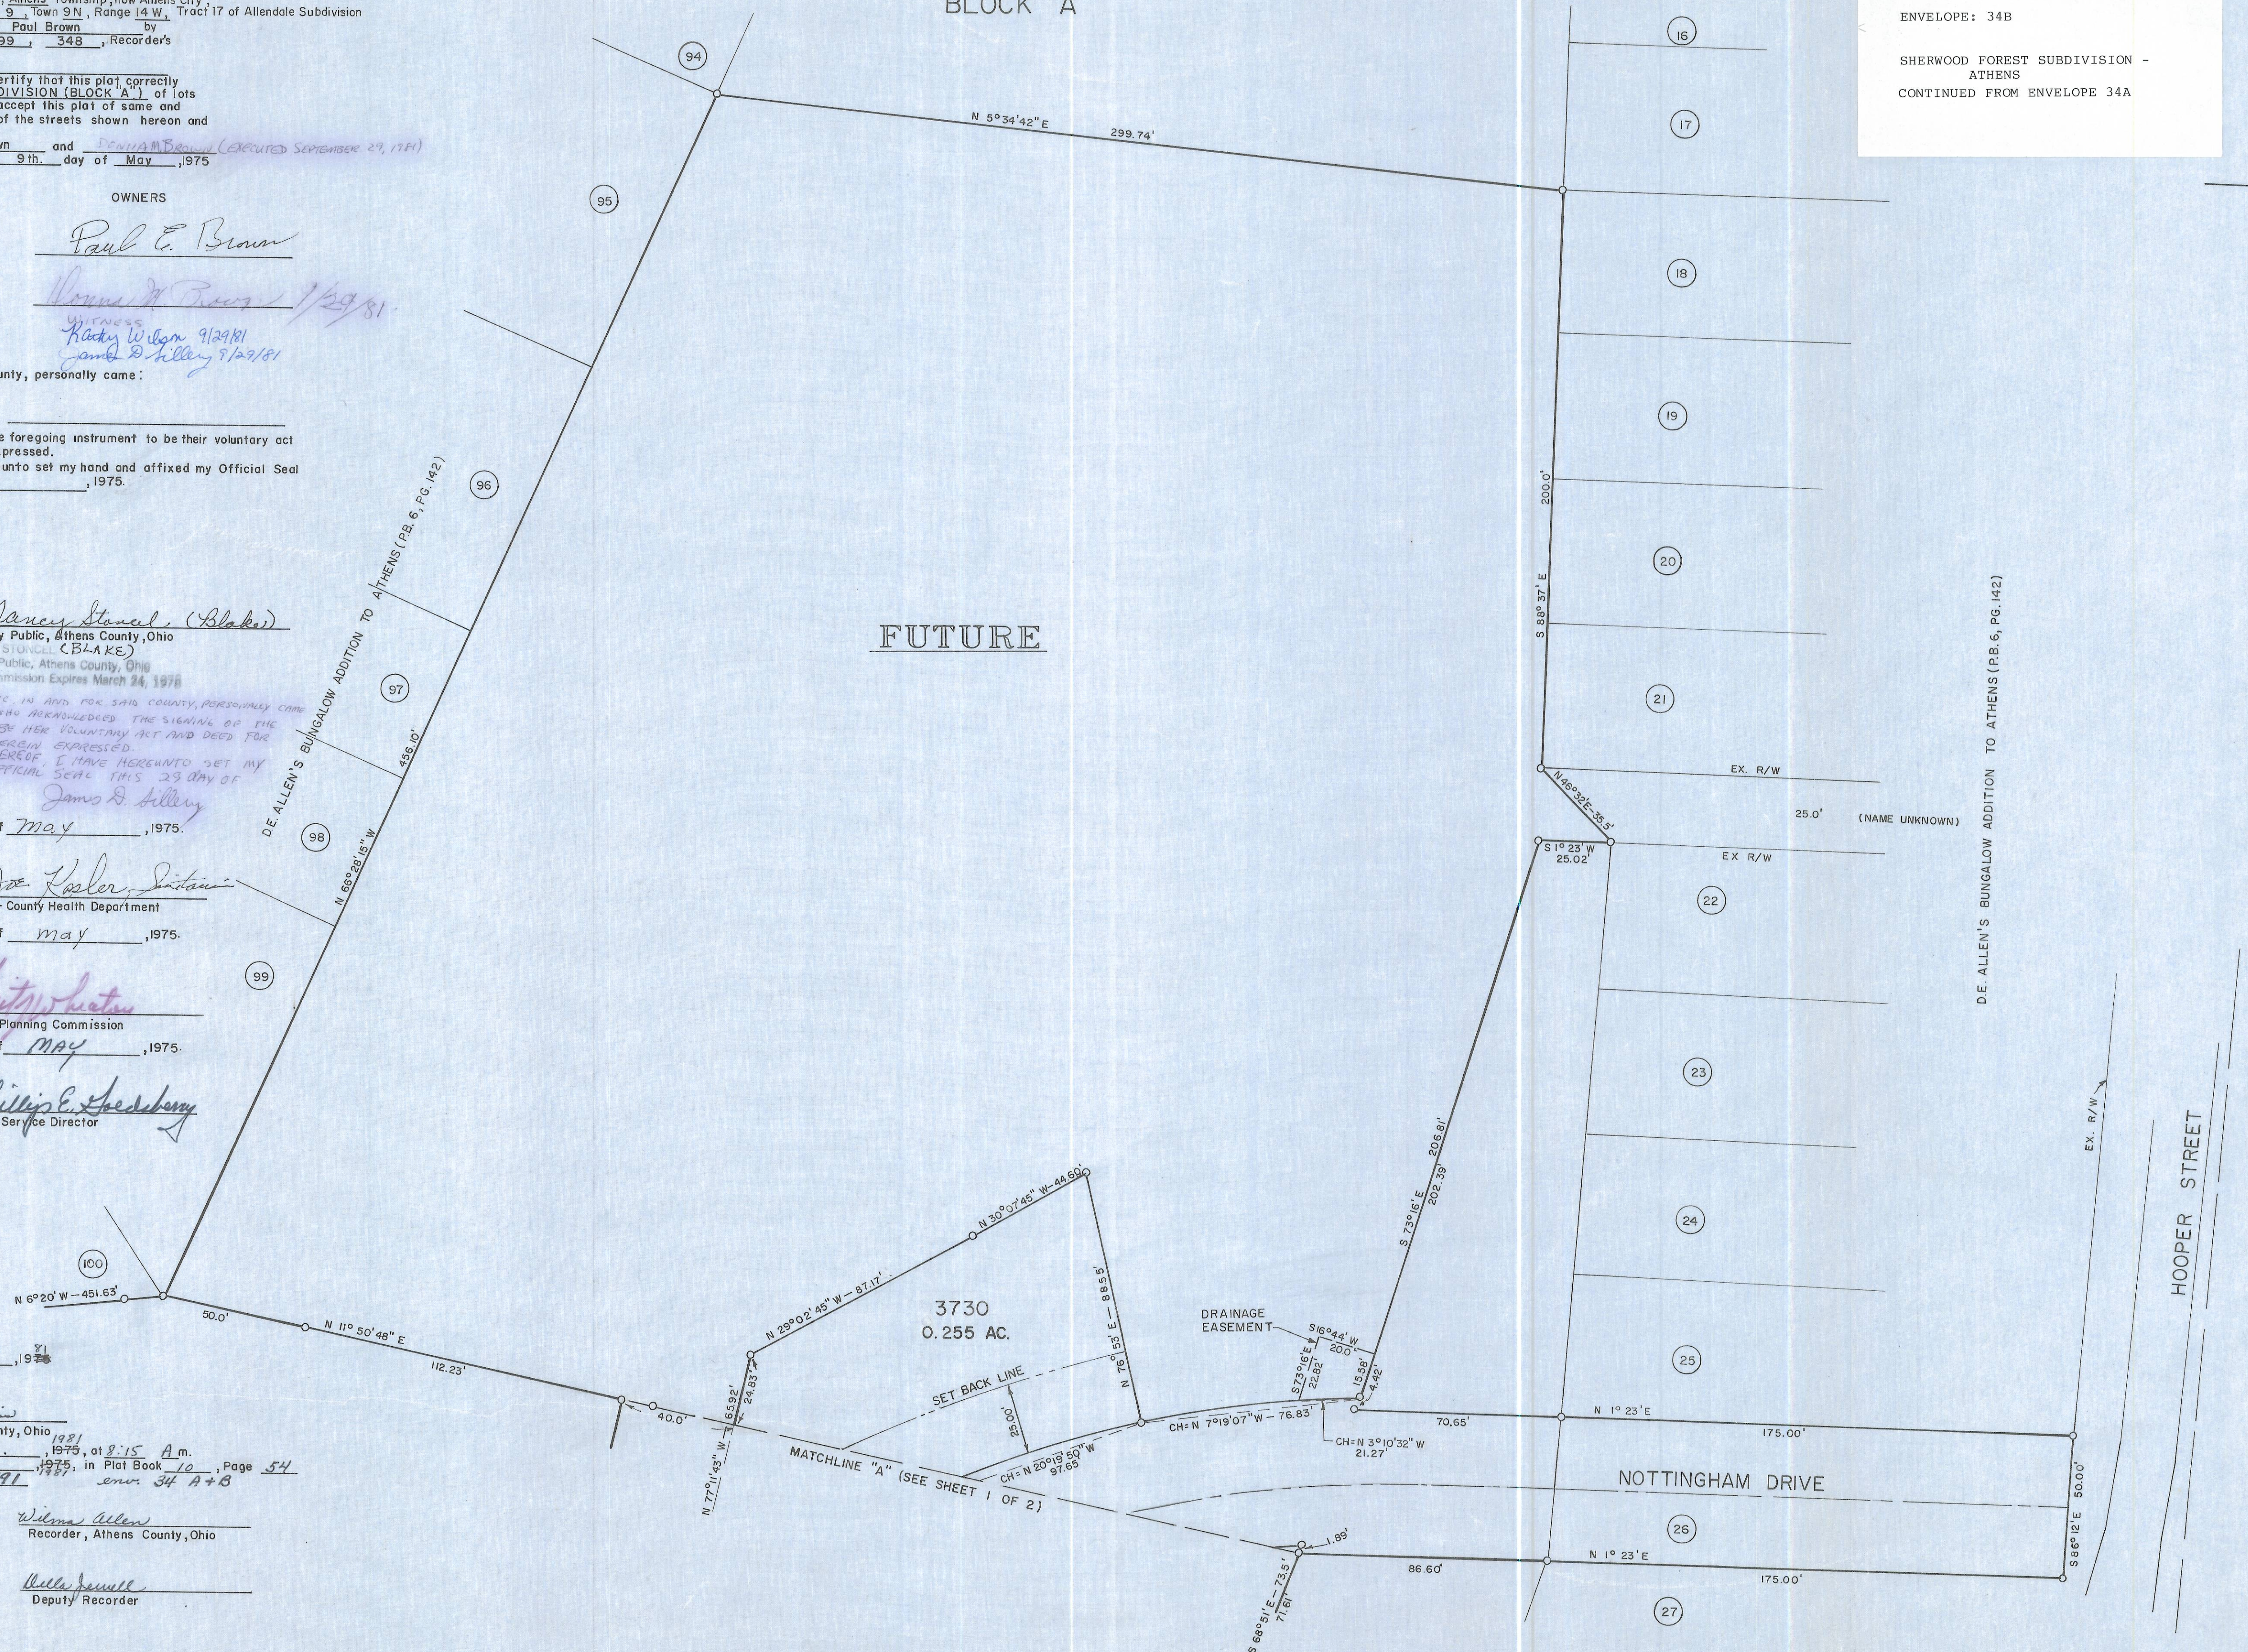

FUTURE

D.E. ALLEN'S BUNGALOW ADDITION TO ATHENS (P.B. 6, PG. 142)

HOOPER STREET

NOTTINGHAM DRIVE

EX. R/W

EX. R/W

EX. R/W

EX. R/W

(NAME UNKNOWN)

