


ENVELOPE: 229A

STANLEY HEIGHTS
ATHENS TWP

STANLEY HEIGHTS

CAMPBELL AND JONES
SUB-DIVISION OF FARM LOT FORTY
ATHENS TWP. ATHENS CO. O.

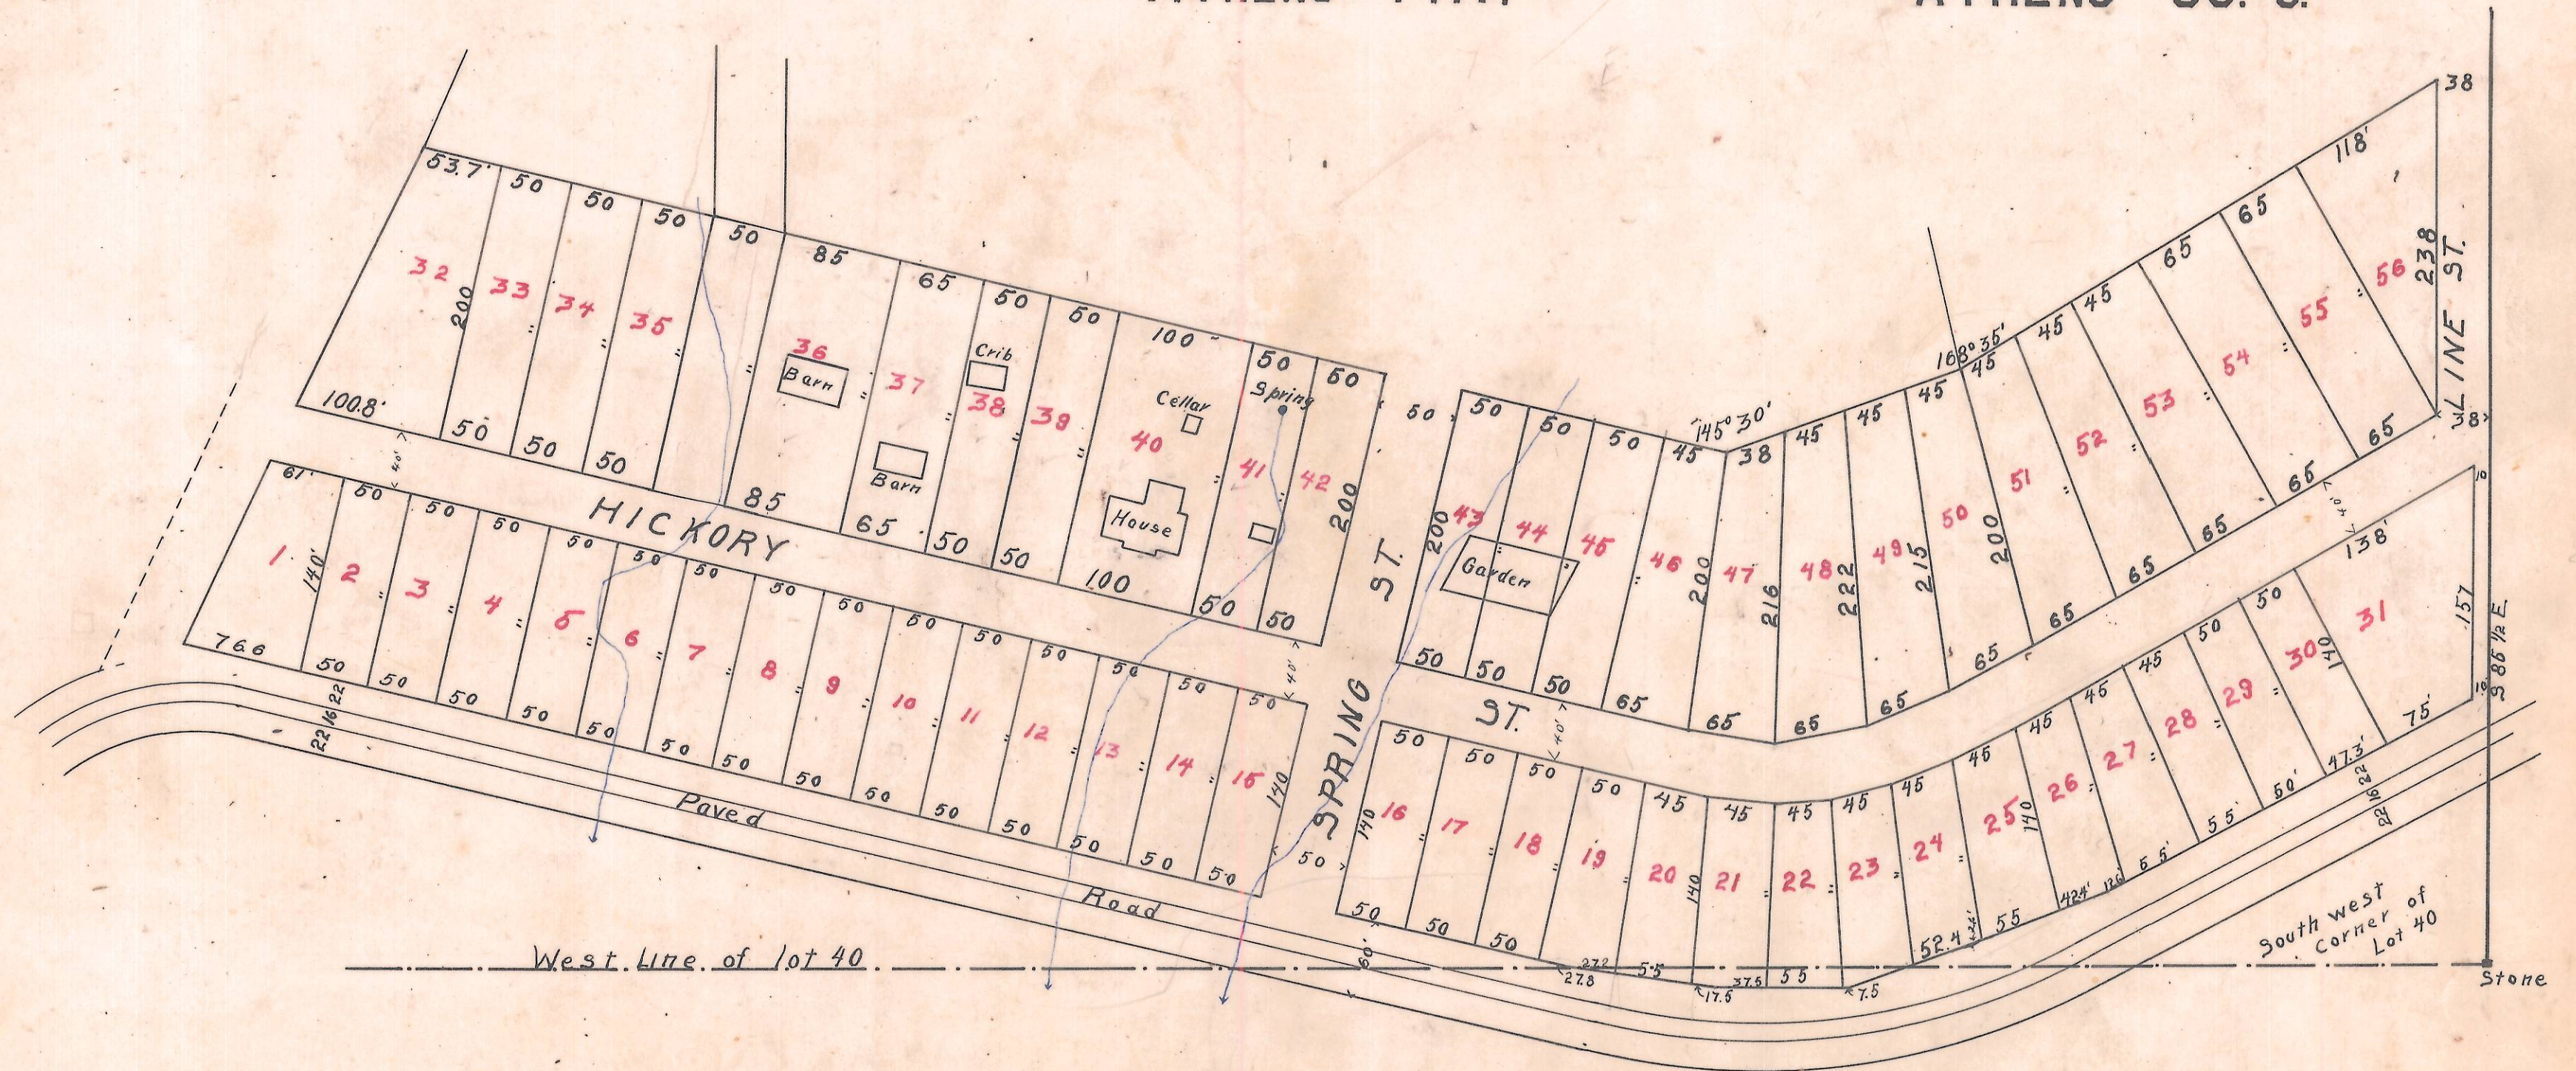

Know all Men by these presents; that we John C. Campbell and Albert J. Jones do hereby dedicate the streets and alleys shown heron adjoining and abutting on lots numbers one to fifty-six inclusive to and for the public use forever.

Witness our hand this ... day of May 1909.

John P. Dana
E. D. Sayre - Witnesses

Signed: John C. Campbell
Albert J. Jones

State of Ohio, Athens county ss.

Be it remembered that before me a notary public in and for said county personally appeared John C. Campbell and Albert J. Jones who acknowledged the signing the above dedication to be their voluntary act and deed. In Witness Whereof I have hereunto set my hand and official notarial seal on this 7th day of May 1909.

E. D. Sayre
Notary public

Approved by the commissioners of Athens County Ohio this ... day of May 1909.
Commissioners: John D. Biddle
Wm. J. Howard
Joseph Wolf.

Transferred this 7 day of May 1909
C. R. Walker
Auditor

Presented for record June 7-1909
Recorded July 15-1909
S. R. Richards
Recorder.

Whereby certify the accompanying plat and notes of lots one to fifty-six inclusive to be correct.

F. R. Baker Surveyor.