


FRANZ L. WOODWORTH et ux  
V-177 P 568

See page 32 for Restrictions

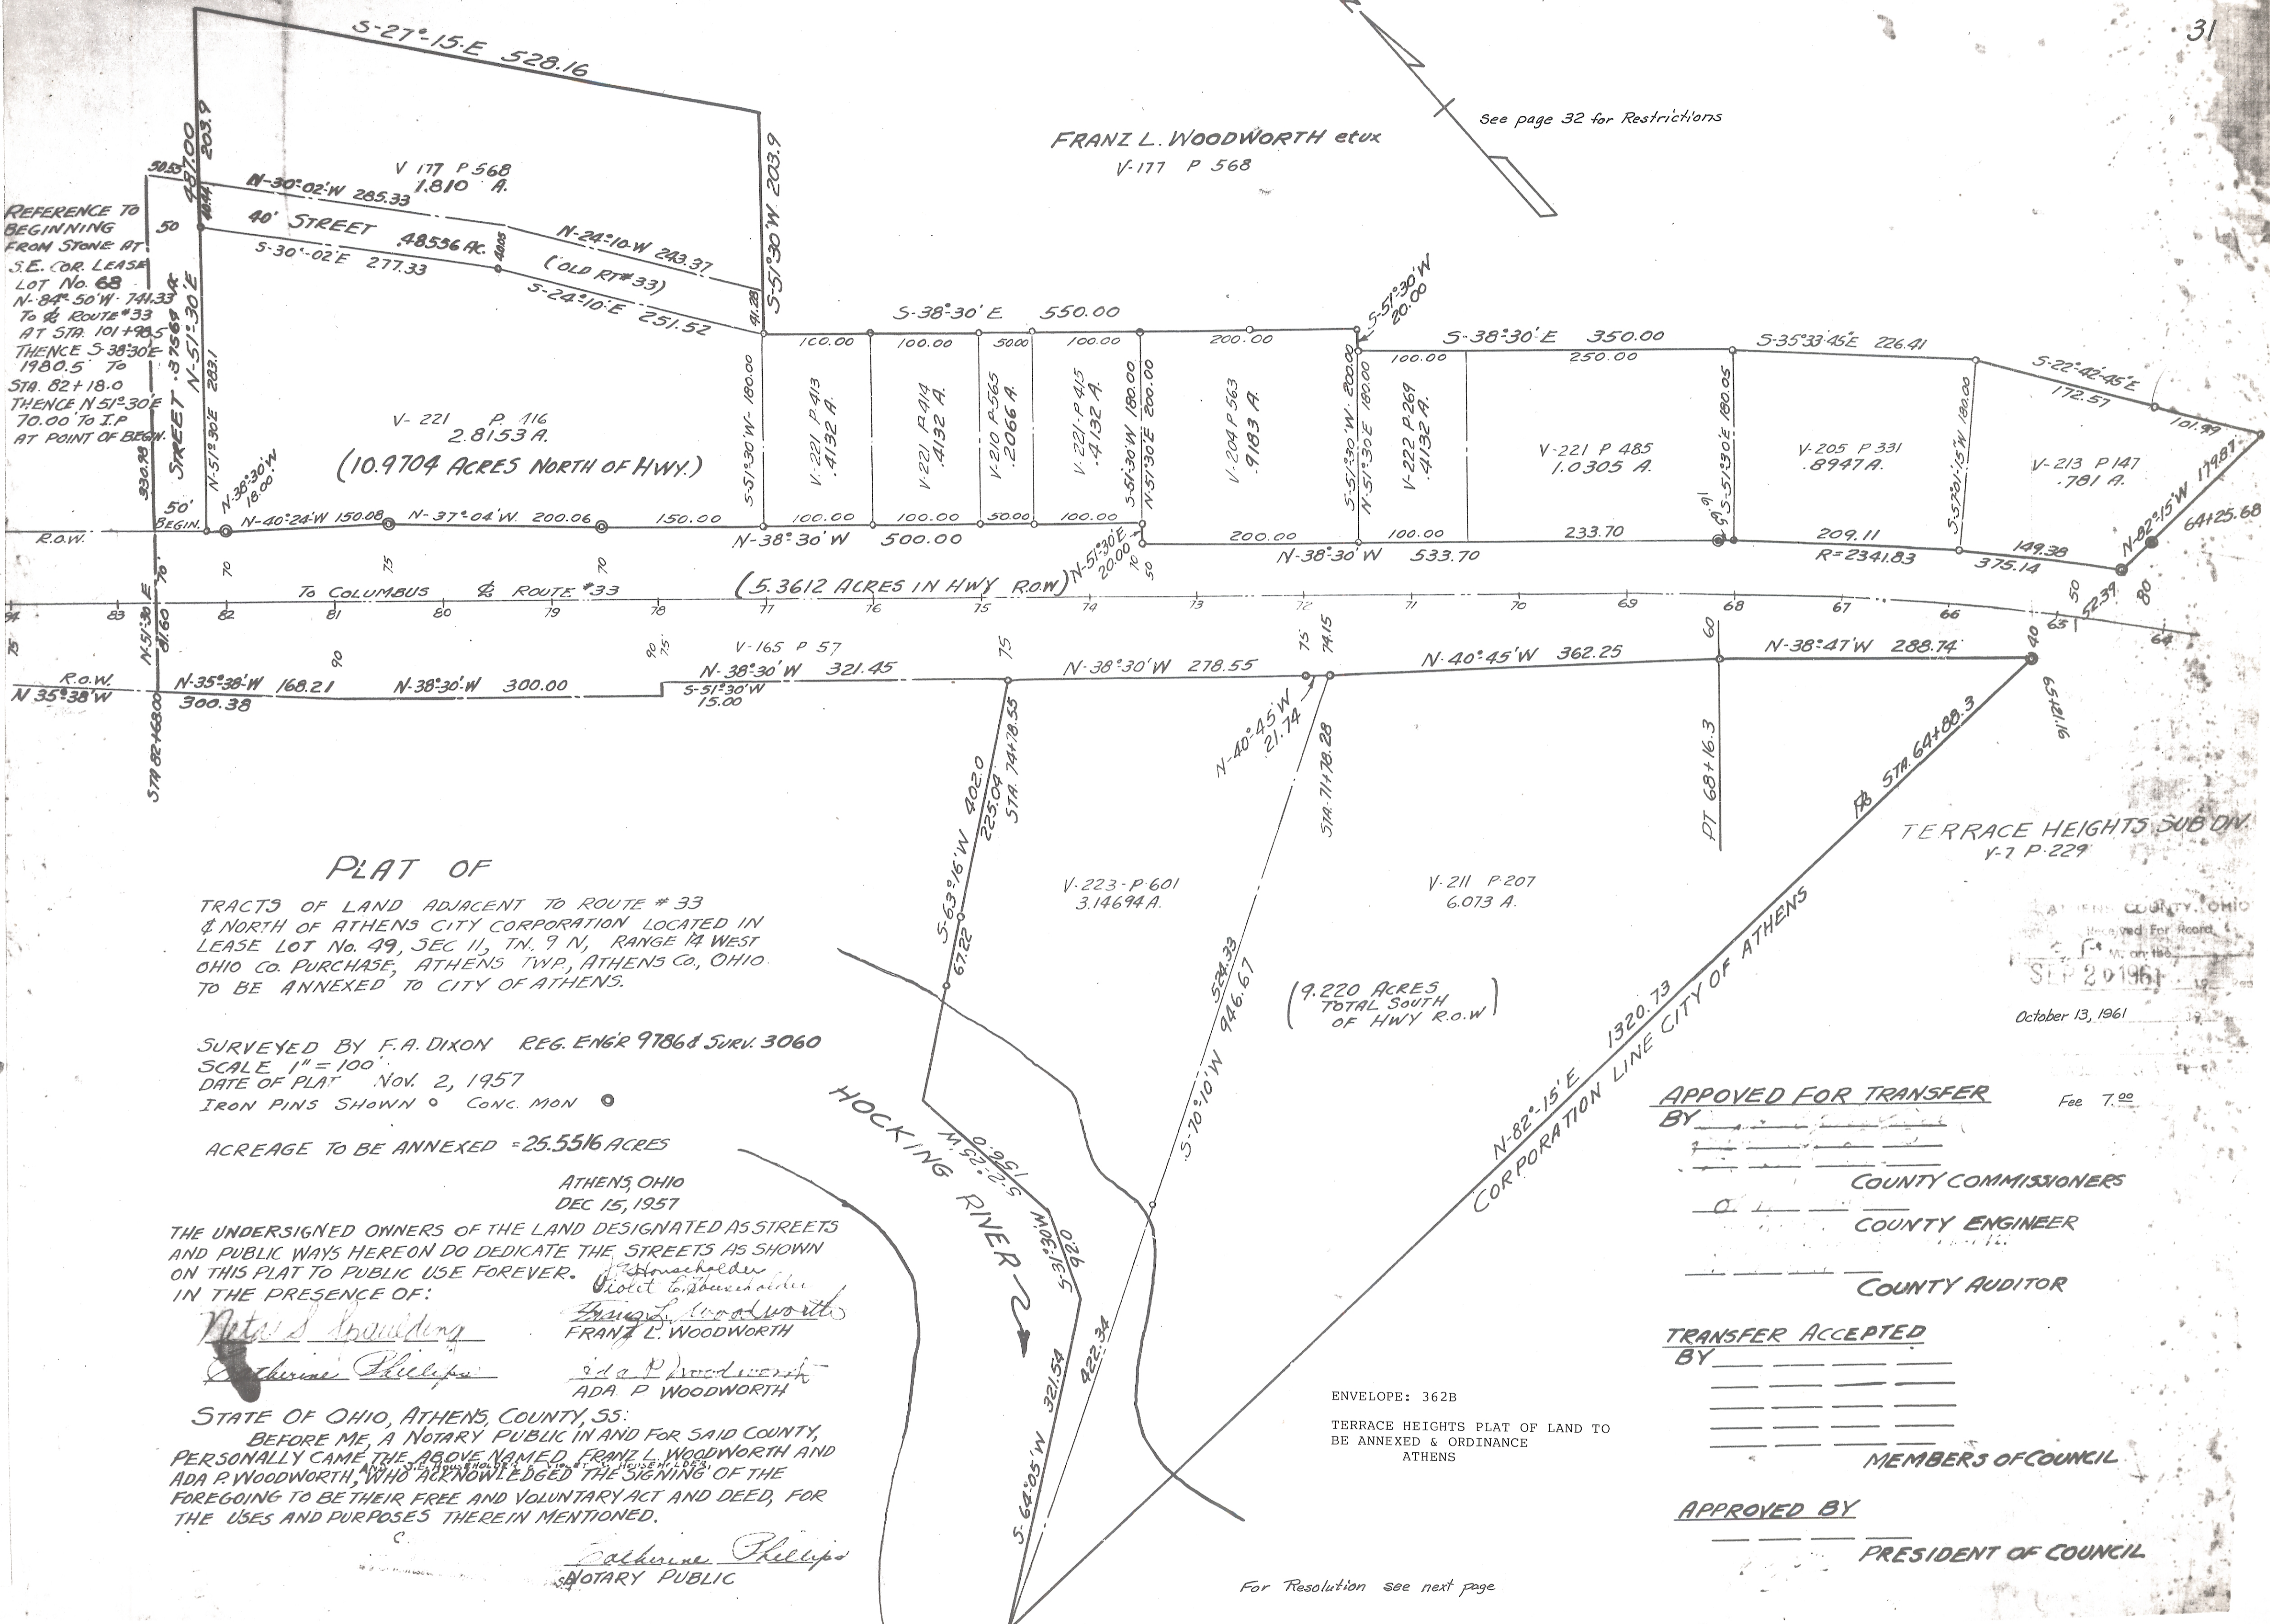

PLAT OF

TRACTS OF LAND ADJACENT TO ROUTE # 33  
& NORTH OF ATHENS CITY CORPORATION LOCATED IN  
LEASE LOT No. 49, SEC 11, TN. 9 N, RANGE 14 WEST  
OHIO CO. PURCHASE, ATHENS TWP, ATHENS CO., OHIO.  
TO BE ANNEXED TO CITY OF ATHENS.

SURVEYED BY F.A. DIXON REG. ENGR 9786 & SURV. 3060  
SCALE 1" = 100'  
DATE OF PLAT Nov. 2, 1957  
IRON PINS SHOWN • CONC. MON •

ACREAGE TO BE ANNEXED = 25.5516 ACRES

ATHENS, OHIO  
DEC 15, 1957

THE UNDERSIGNED OWNERS OF THE LAND DESIGNATED AS STREETS  
AND PUBLIC WAYS HEREON DO DEDICATE THE STREETS AS SHOWN  
ON THIS PLAT TO PUBLIC USE FOREVER.

IN THE PRESENCE OF:

*Neta S. Shouder* *Viola T. Shouder*  
*Theresa Phillips* *Ada P. Woodworth*  
 FRANK L. WOODWORTH  
 ADA P. WOODWORTH

STATE OF OHIO, ATHENS COUNTY, SS:  
BEFORE ME, A NOTARY PUBLIC IN AND FOR SAID COUNTY,  
PERSONALLY CAME THE ABOVE NAMED FRANK L. WOODWORTH AND  
ADA P. WOODWORTH, WHO ACKNOWLEDGED THE SIGNING OF THE  
FOREGOING TO BE THEIR FREE AND VOLUNTARY ACT AND DEED, FOR  
THE USES AND PURPOSES THEREIN MENTIONED.

*Calherine Phillips*  
NOTARY PUBLIC

(9.220 ACRES  
TOTAL SOUTH  
OF HWY R.O.W.)

TERRACE HEIGHTS SUB DIV.  
V-7 P-229

ATHENS COUNTY, OHIO  
Received For Record  
SEP 20 1961  
October 13, 1961

APPROVED FOR TRANSFER  
BY \_\_\_\_\_  
 \_\_\_\_\_  
 COUNTY COMMISSIONERS  
 \_\_\_\_\_  
 COUNTY ENGINEER  
 \_\_\_\_\_  
 COUNTY AUDITOR

TRANSFER ACCEPTED  
BY \_\_\_\_\_  
 \_\_\_\_\_  
 \_\_\_\_\_  
 MEMBERS OF COUNCIL

APPROVED BY  
\_\_\_\_\_  
PRESIDENT OF COUNCIL

ENVELOPE: 362B  
TERRACE HEIGHTS PLAT OF LAND TO  
BE ANNEXED & ORDINANCE  
ATHENS

For Resolution see next page