


Trimble Mill Co's Sub-Division of Lots 26 & 30, in Trimble Athens Co., O. one inch 100 feet

I certify this Plat and notes to be correct July 7th 1894

F. R. Baker.

ENVELOPE: 152A

TRIMBLE MILL COMPANY'S SUBDIVISION
OF LOTS 26 & 30
TRIMBLE

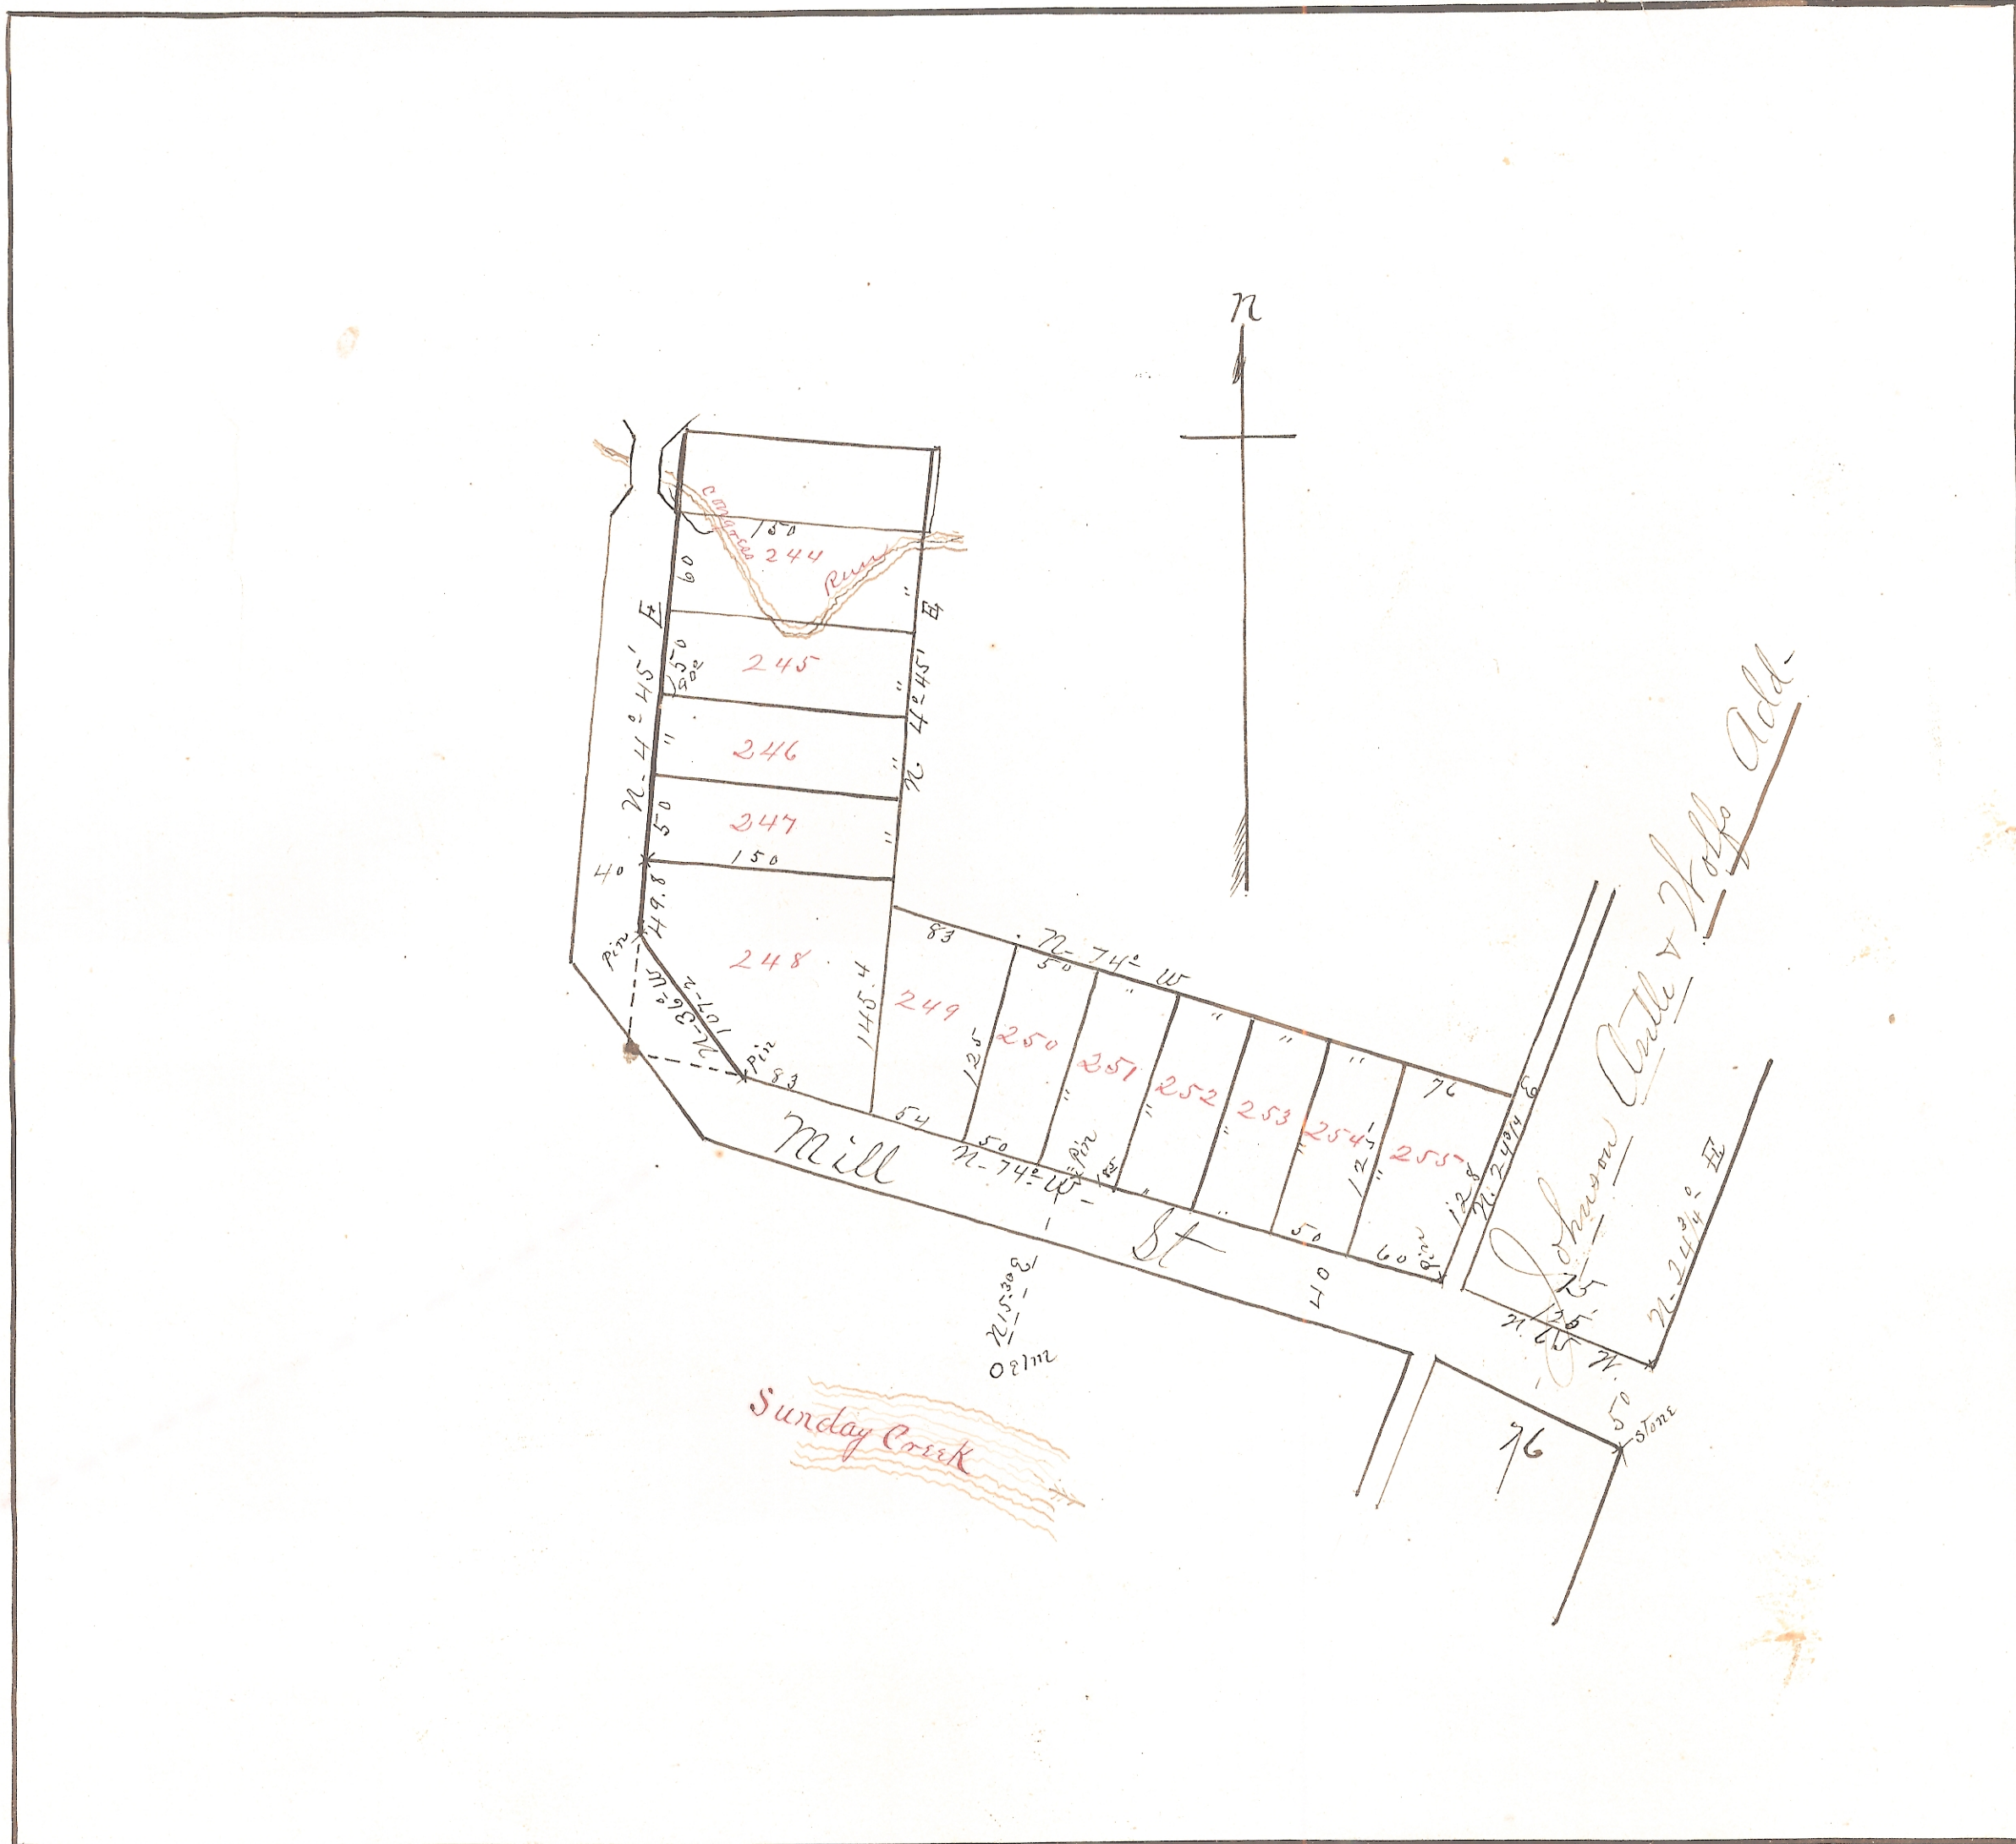

State of Ohio Athens County SS.
Be it remembered, that on this 9th day of July
A. D. 1894 came the Trimble Mill Company, a Corp
organized by S. J. Mason its president and F. M. Koons
its Secretary, and acknowledged the foregoing plat to be
its and their voluntary act and deed for the uses
and purposes therein named

S. J. Mason
F. M. Koons

Subscribed before me this 9th day of July A. D. 1894

J. C. Bradley
Notary Public

At a meeting of the Council of the Village of
Trimble Ohio held at the Mayor's office in said
Village July 13th 1894 this plat was duly approved
by said Council

B. W. King, Mayor
H. H. Hyde, Clerk

Received July 23rd 1894 at 11:40 A. M.
Recorded July 26th 1894
Attest C. L. Dean
Recorder