


VERITY'S SECOND ADDITION

To The

VILLAGE OF VERITY

ENVELOPE: 193A

VERITY'S SECOND ADDITION -
LEASE LOT 113
VERITY
ATHENS TWP

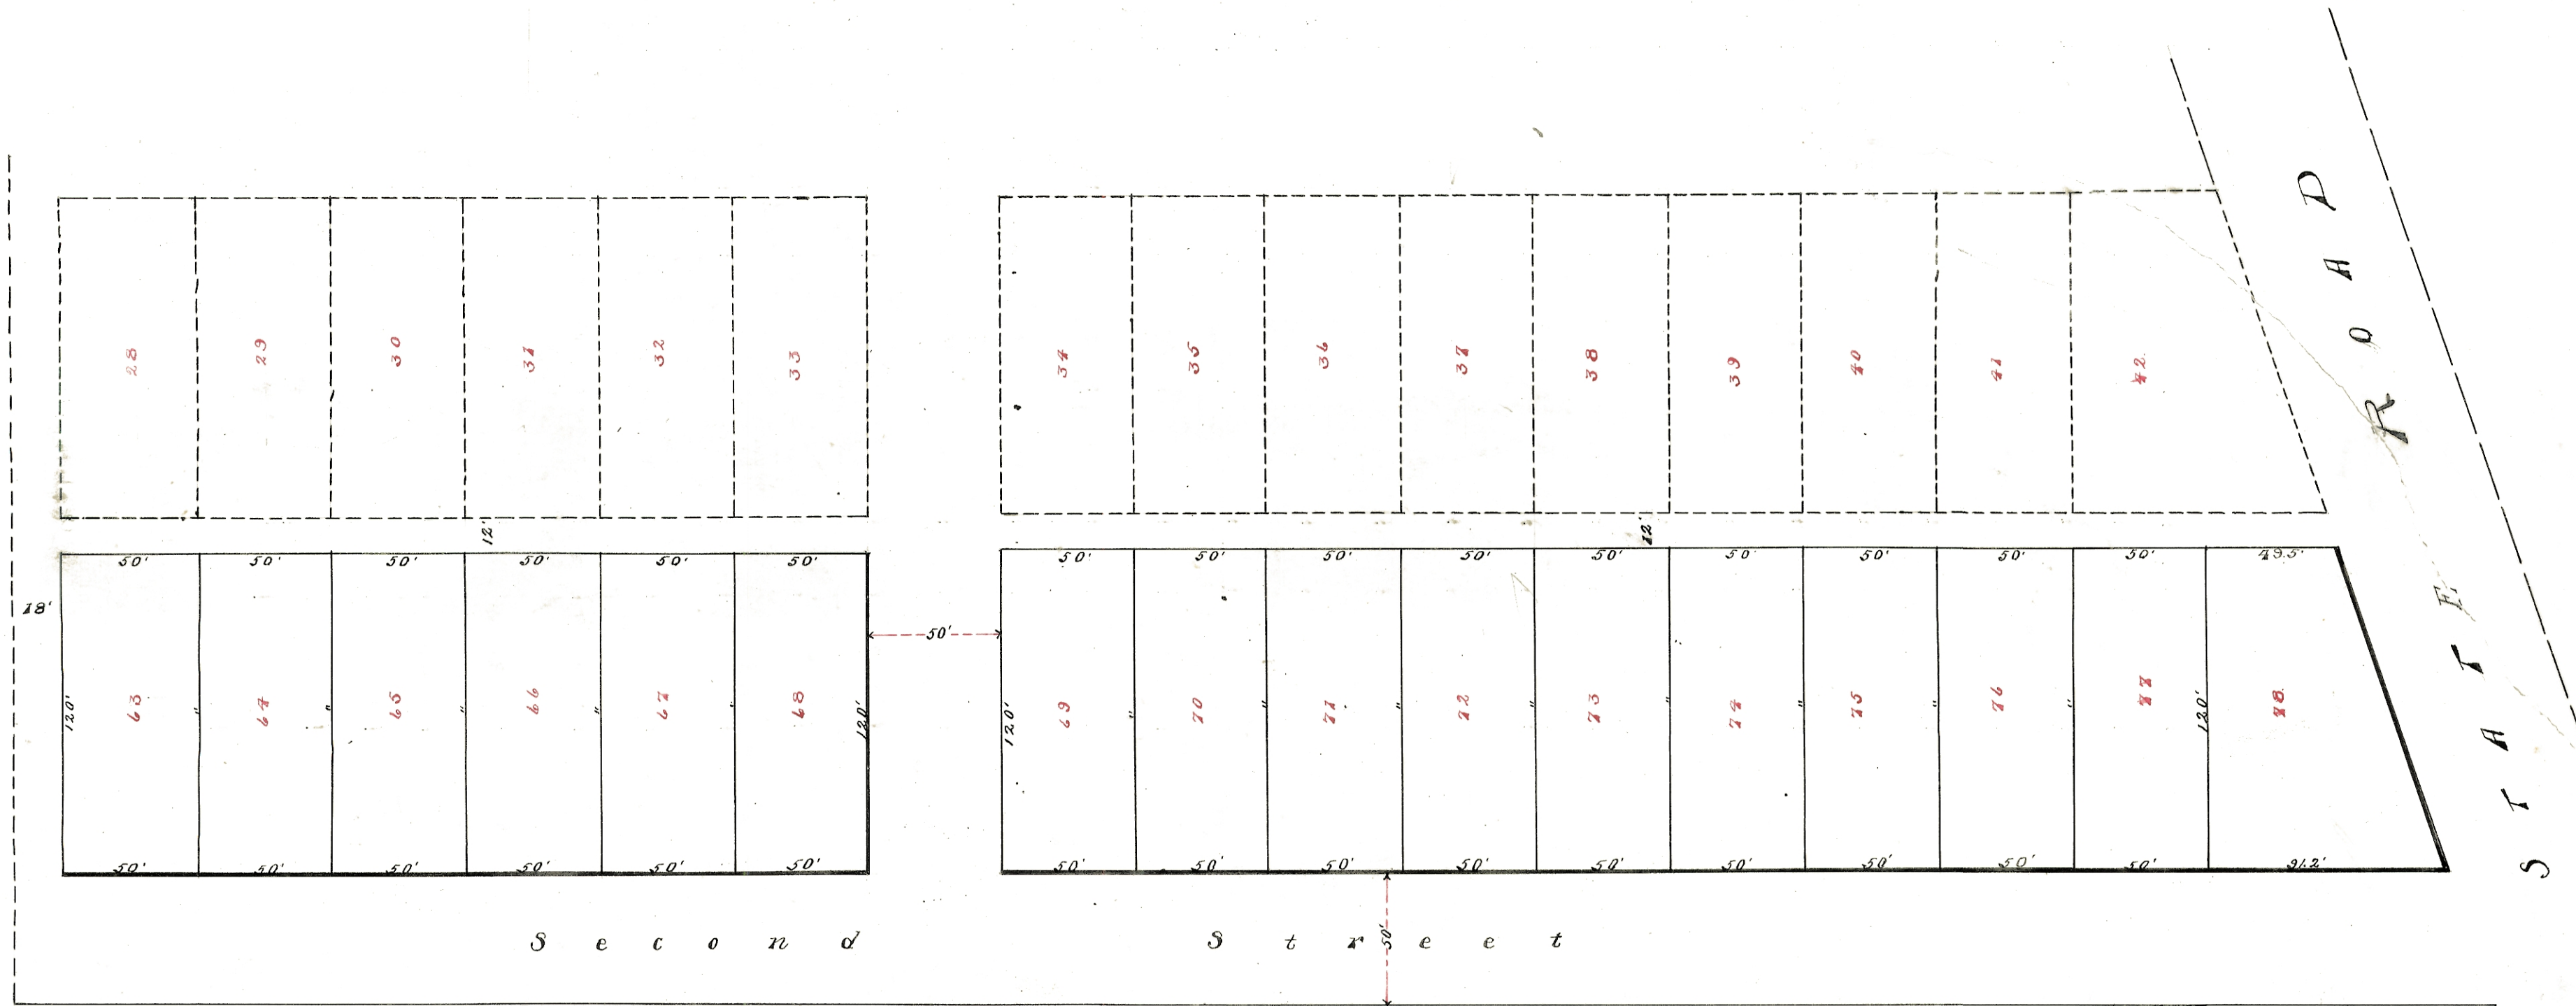

Verity's Second Addition to the Village of Verity is situated in the north part of the east side of Lease lot No 113, Town No 9, Range No 14, and consists of lots Nos 63 to 88 inclusive.

I certify the above plat and notes to be correct according to the Notes of my survey made March 1st 1905.

S. H. Hubbard
Surveyor of Athens Co.

Know all men by these presents:
That we Ann W. Courtney and Blanche Verity owners of the land delineated on this plat do hereby acknowledge the making of the same to be our voluntary act and deed and we do hereby dedicate the streets and alleys shown thereon to public use forever.

In Testimony Whereof we have hereunto set our hands this 16th day of March A.D. 1905.

Witnesses:

May P. Harris	Anna W. Courtney
L. M. Jewett	Blanche Verity

The State of Ohio, Athens County ss.
Be it remembered that on the 16th day of March A.D. 1905 personally appeared before me a L. M. Jewett a Notary Public in and for said county, Ann W. Courtney and Blanche Verity who acknowledged the signing of the above deed of dedication to be their voluntary act.

L. M. Jewett
Notary Public

Transferred, Mch. 16th 1905

E. R. Walker

Auditor Athens Co. Ohio

Transferred Mch. 17th 1905

Recd. Mch. 17th 1905 - at 3 o'clock P. M.

Recorded Mch. 20th 1905

Eliener Golden

Recorder