


VERITY'S FOURTH ADDITION TO THE VILLAGE OF VERITY

Scale 1 inch = 50 feet

ENVELOPE: 220B
VERITY'S 4th ADDITION
VERITY
ATHENS TWP

VERITY'S THIRD ADDITION

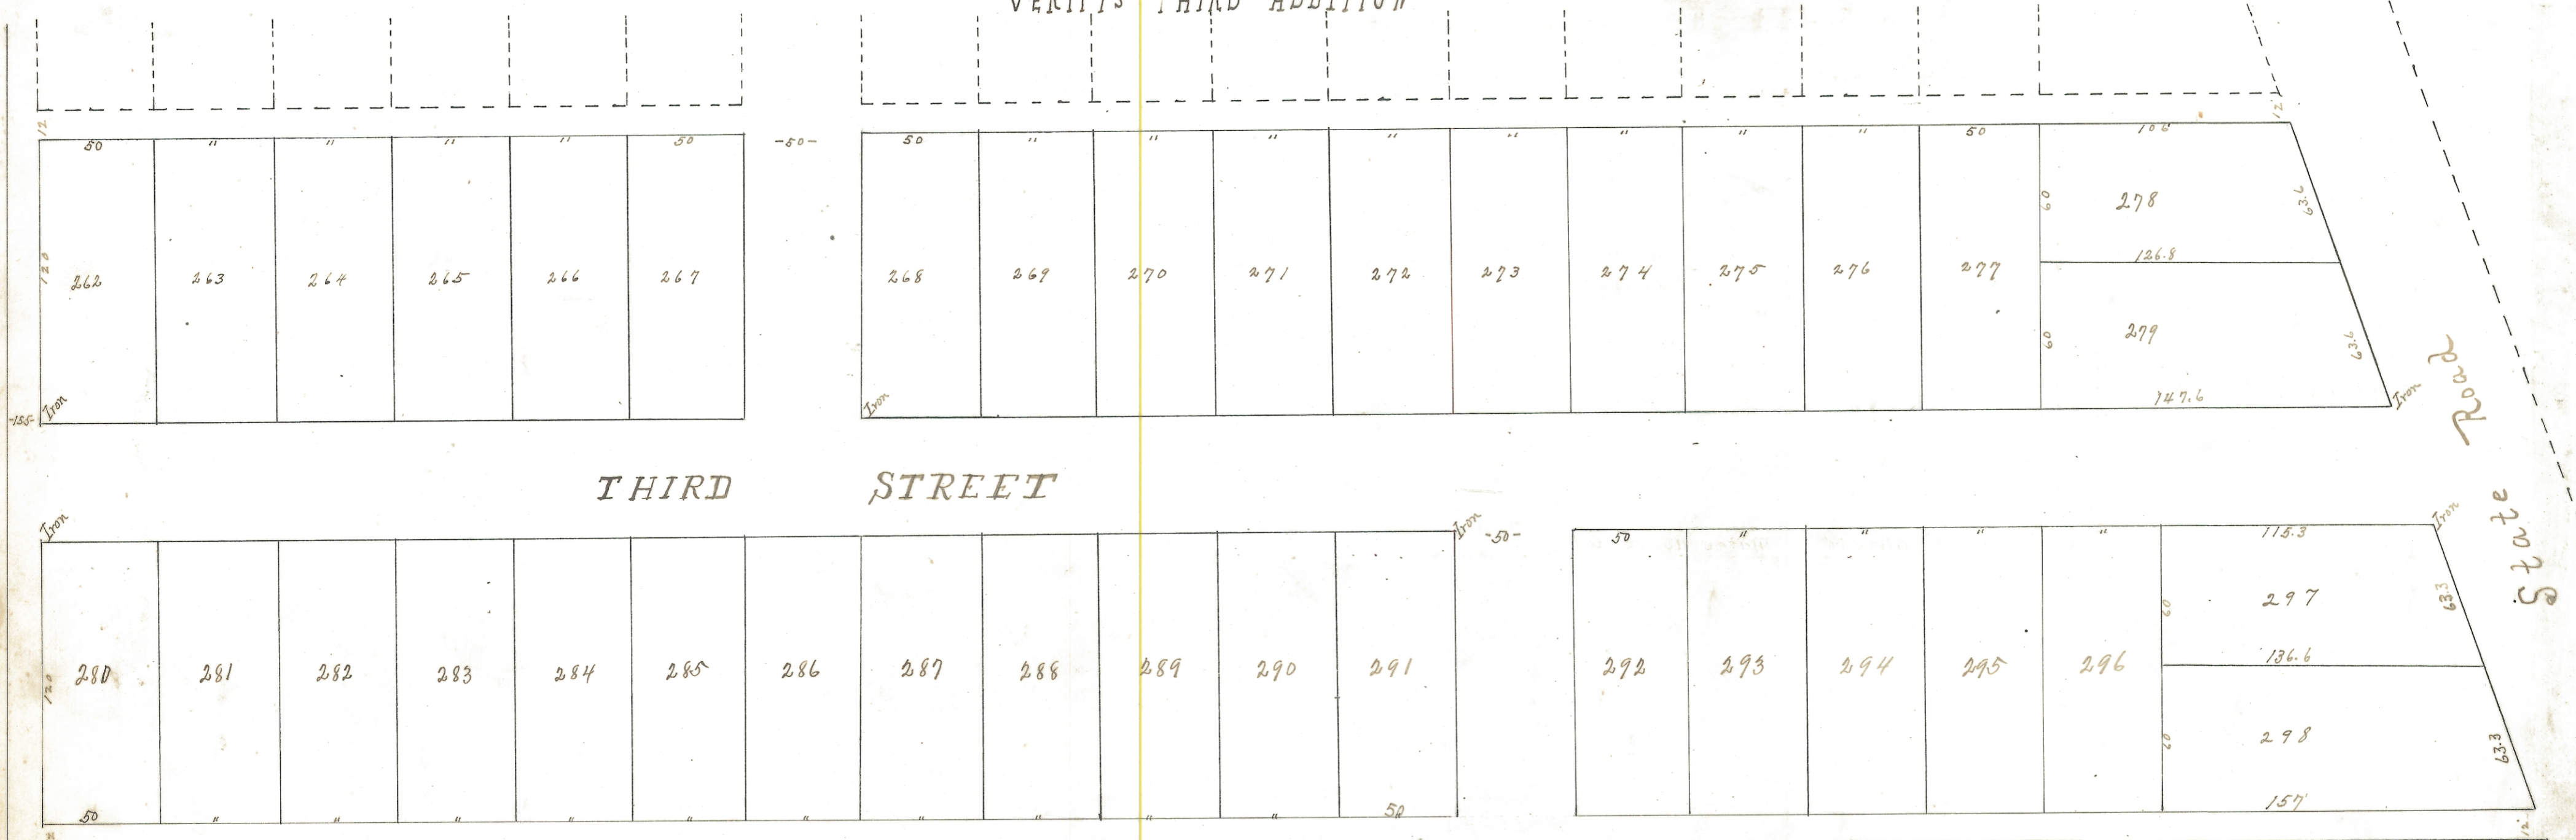

Verity's fourth addition to the village of Verity is situated in the north part of the east side of lease lot # 113 T. 9 - R. 14 - and consists of lots # 262 to # 298 inclusive.

I hereby certify that the above plat and notes to be correct according to the notes of my survey made Oct. 21 - 1907.

Arthur Anderson
Surveyor.

Know all men by these presents, that we Anna N. Courtney and Blanch Verity owners of the land delineated on this plat do hereby acknowledge the making of the same to be our voluntary act and we do hereby dedicate the street and alleys to public use forever.

Witness our hand this 24th day of Oct. 1907.
 Witnesses: J. P. Wood Jr. }
 May P. Harris } Anna Courtney
 } Blanch Verity

State of Ohio, Athens County ss.
 On this 24 day of October 1907 before me James P. Wood Jr. a Notary Public personally came Anna N. Courtney and Blanch Verity the above signers and severally acknowledged the signing of the above deed of dedication to be their voluntary act and deed for the uses and purposes therein specified.

Witness my hand and notarial seal
 James P. Wood Jr.
 Notary Public

Transferred 10-31-1907
 E. R. Walker Auditor
 Transfer not necessary
 H. H. Haring Treas. O.C.

Recd. Nov. 1 - 1907 - 9⁵⁰ A.M.
 Recorded Nov. 4 - 1907
 D. R. Richards
 Recorder