


ENVELOPE: 177B

VERITY - PLAT OF  
ATHENS TWP

# PLAT OF VERITY

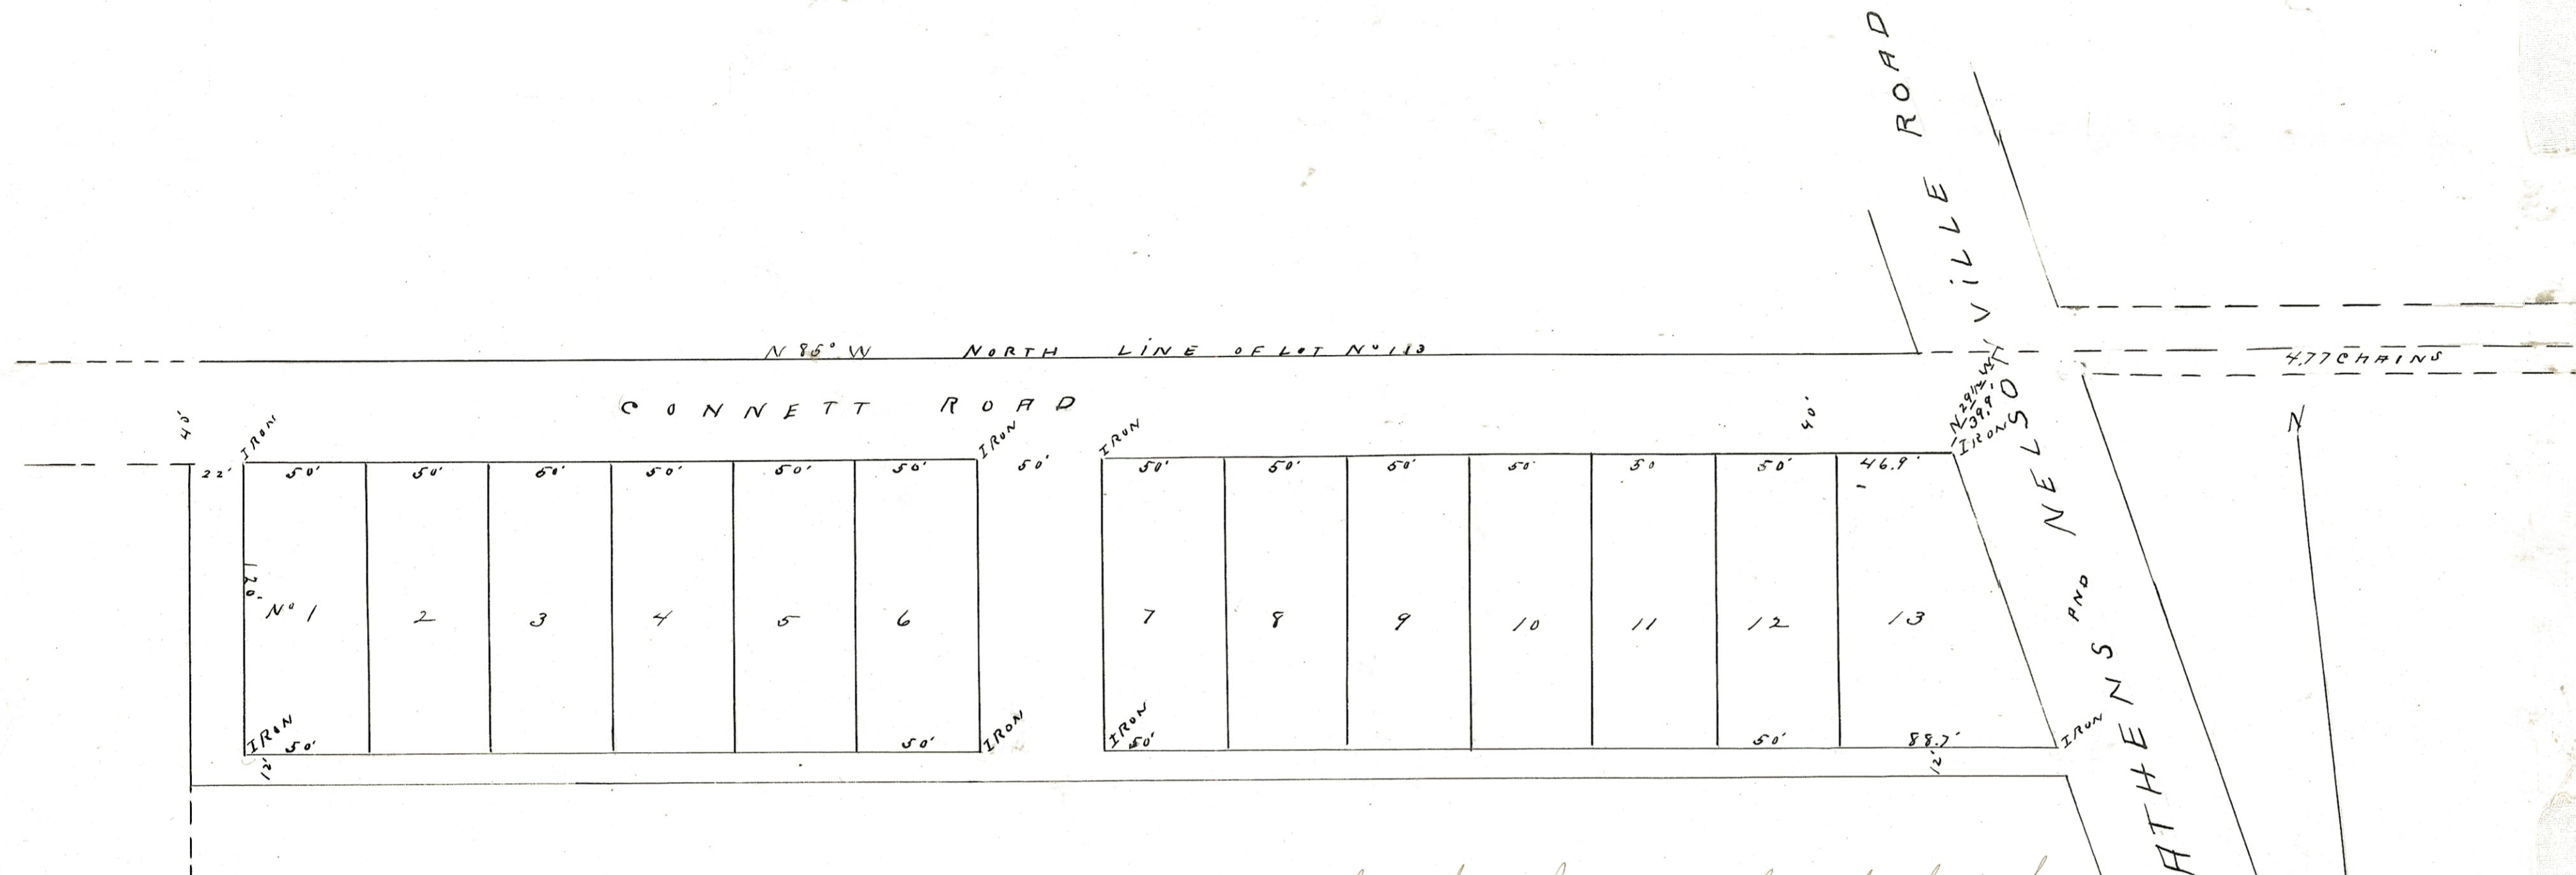

Know all men by these presents, that we Anna W. Courtney & Blanch Verity the owners of the land delineated on this plat, do hereby acknowledge the making of the same to be our voluntary act and deed. And we do hereby dedicate the streets and alleys and other public ways shown thereon to public use forever.

In Testimony Whereof we have hereunto set our hands this 19<sup>th</sup> day of May A.D. 1903.

Witnesses:  
 Anna W. Courtney  
 Blanche Verity  
 Alice A. Michael  
 Thirston Washburn

The State of Ohio, Athens County ss.  
 Be it remembered that on this 19<sup>th</sup> day of May A.D. 1903 personally appeared before me as Notary Public in and for said county, Anna W. Courtney

Blanche Verity, who acknowledged the signing of the above deed of dedication to be their voluntary act.

*R. C. M. Hastings*  
 Notary Public

The village of Verity is situated in the westerly part of the east 1/2 of said lot no. 113, sec. no. 24, town no. 9, range no. 14 and the beginning corner is an iron pin set 39.9' S. 29 1/2° W. from a corner in the road said to be 477 chains west of the N.E. corner of said lot no. 113.

I certify the above plat and notes to be correct as surveyed by me May 14<sup>th</sup> 1903.  
*S. D. Hibbard*

I certify that the above plat was accepted by the Commissioners of Athens Co. on the 2<sup>nd</sup> day of June 1903.

*E. P. Walker*  
 Clerk

Transferred June 2<sup>nd</sup> 1903  
*E. P. Walker*  
 Auditor

Received for record June 2<sup>nd</sup> 1903 at 1<sup>15</sup> o'clock P. M.

Recorded June 3<sup>rd</sup> 1903.  
*Oliver Golden*  
 Rec.