


Verity's Third Addition  
To The Village of Verity

ENVELOPE: 196B  
VERITY'S 3rd ADDITION  
NORTH PART EAST SIDE  
LEASE LOT 113  
ATHENS TWP

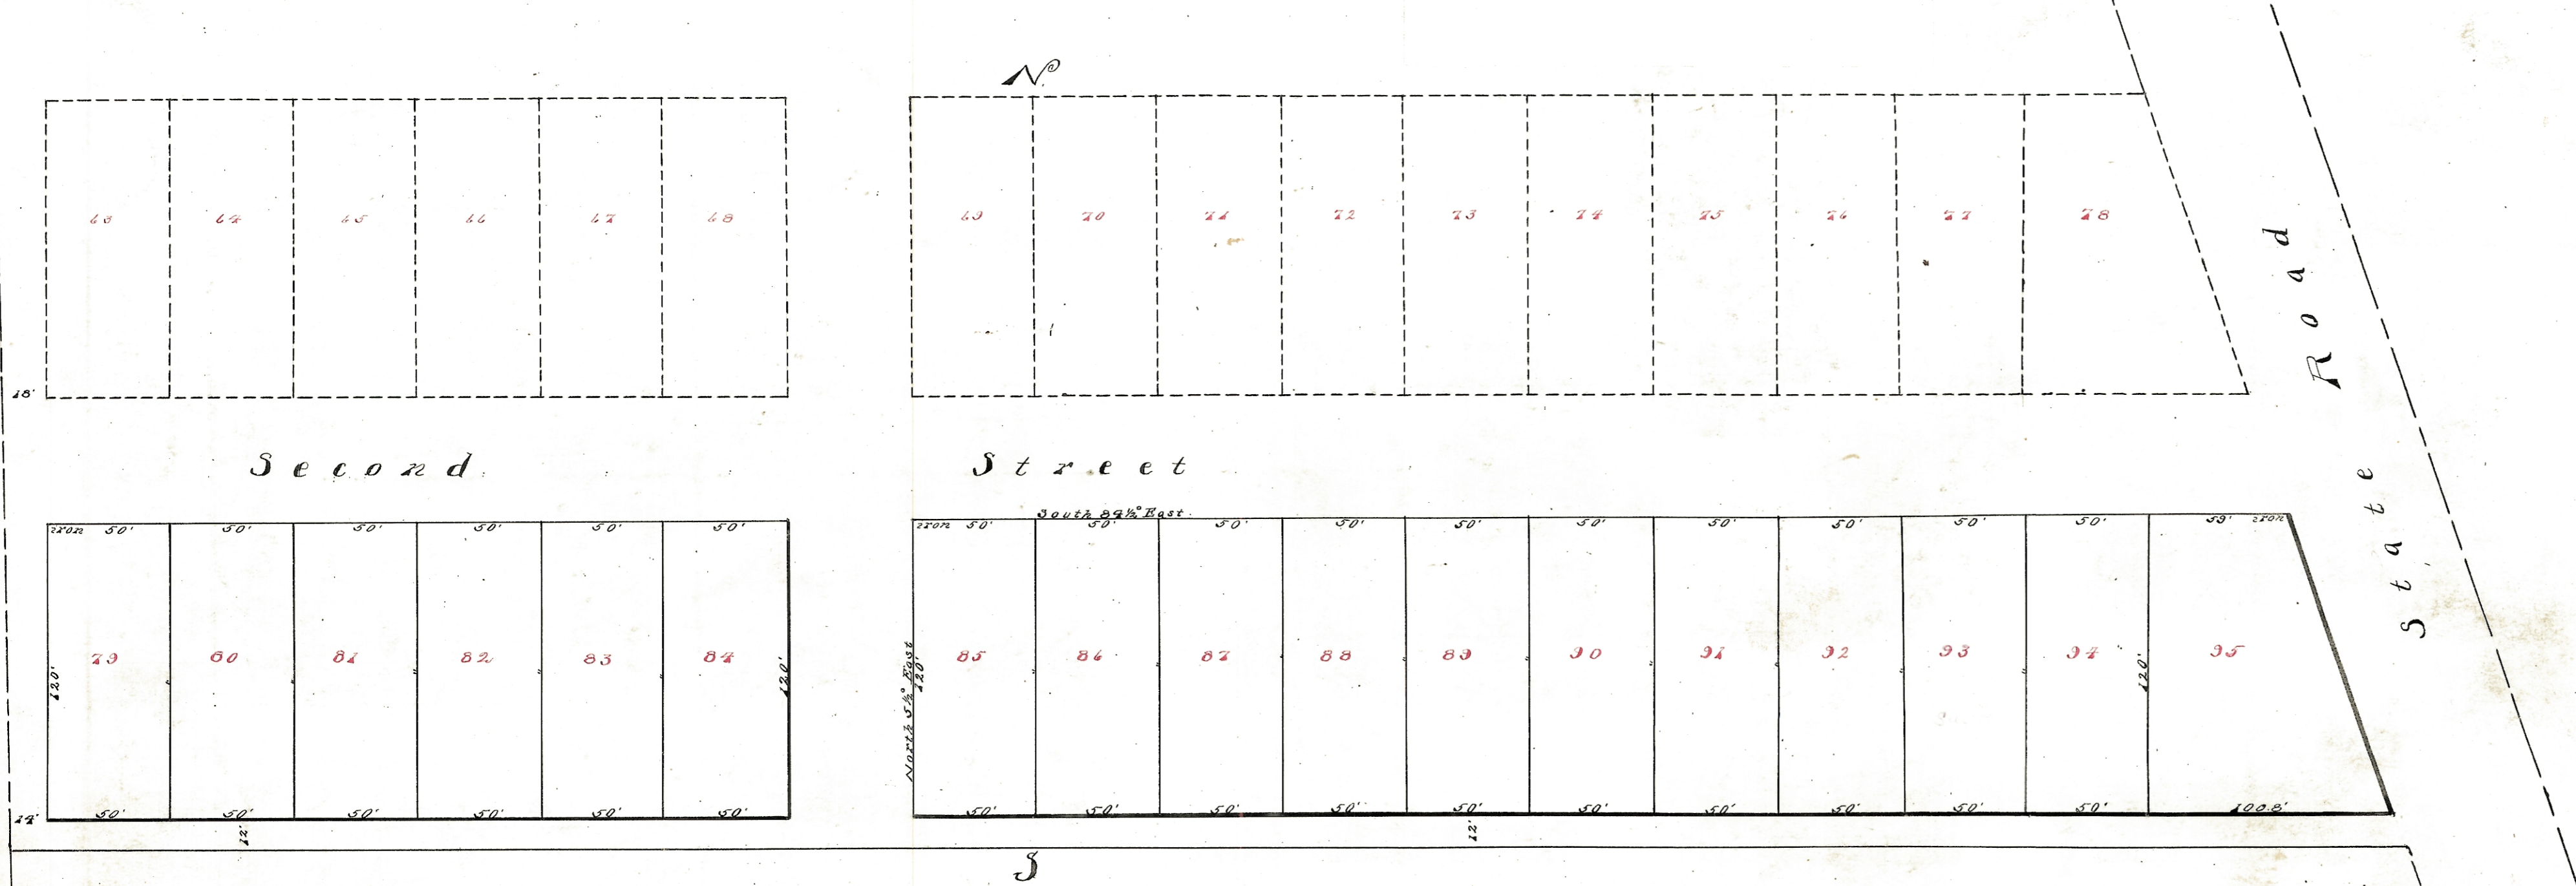

Verity's Third Addition to the village of Verity is situated in the north part of the east side of Lease Lot N<sup>o</sup> 113, Town N<sup>o</sup> 9, Range N<sup>o</sup> 18, and consists of Lots N<sup>o</sup>s 29 to 42 inclusive.

I hereby certify the above plat and notes to be correct according to the notes of my survey made April, 28th, 1905.

Scale 1 inch = 50 Feet.

S. H. Hubbard Surveyor of Athens County

Know all men by these presents: That we Ann W. Courtney and Blanche Verity owners of the land delineated in this plat do hereby acknowledge the making of the same to be our voluntary act and deed and we do hereby dedicate the streets and alleys to public use forever.

Witness our hands this 1<sup>st</sup> day of May 1905.

Ann W. Courtney  
Blanche Verity

Witnesses, G. V. Harris  
L. M. Jewett

Be it remembered that before me a Notary Public in and for said county personally came Ann W. Courtney and Blanche Verity the grantors in the foregoing deed of dedication and acknowledged the signing thereof to be their voluntary act and deed, this 1<sup>st</sup> day of May 1905.

L. M. Jewett  
Notary Public

Transferred 5/1/1905

E. R. Walker  
Auditor

Transferred 5/1/05

A. J. France  
In. C. R. G.

Recd. for record May 1<sup>st</sup> 1905 at 10 a.m.  
Recorded May 2<sup>nd</sup> 1905  
Elihu Golden