
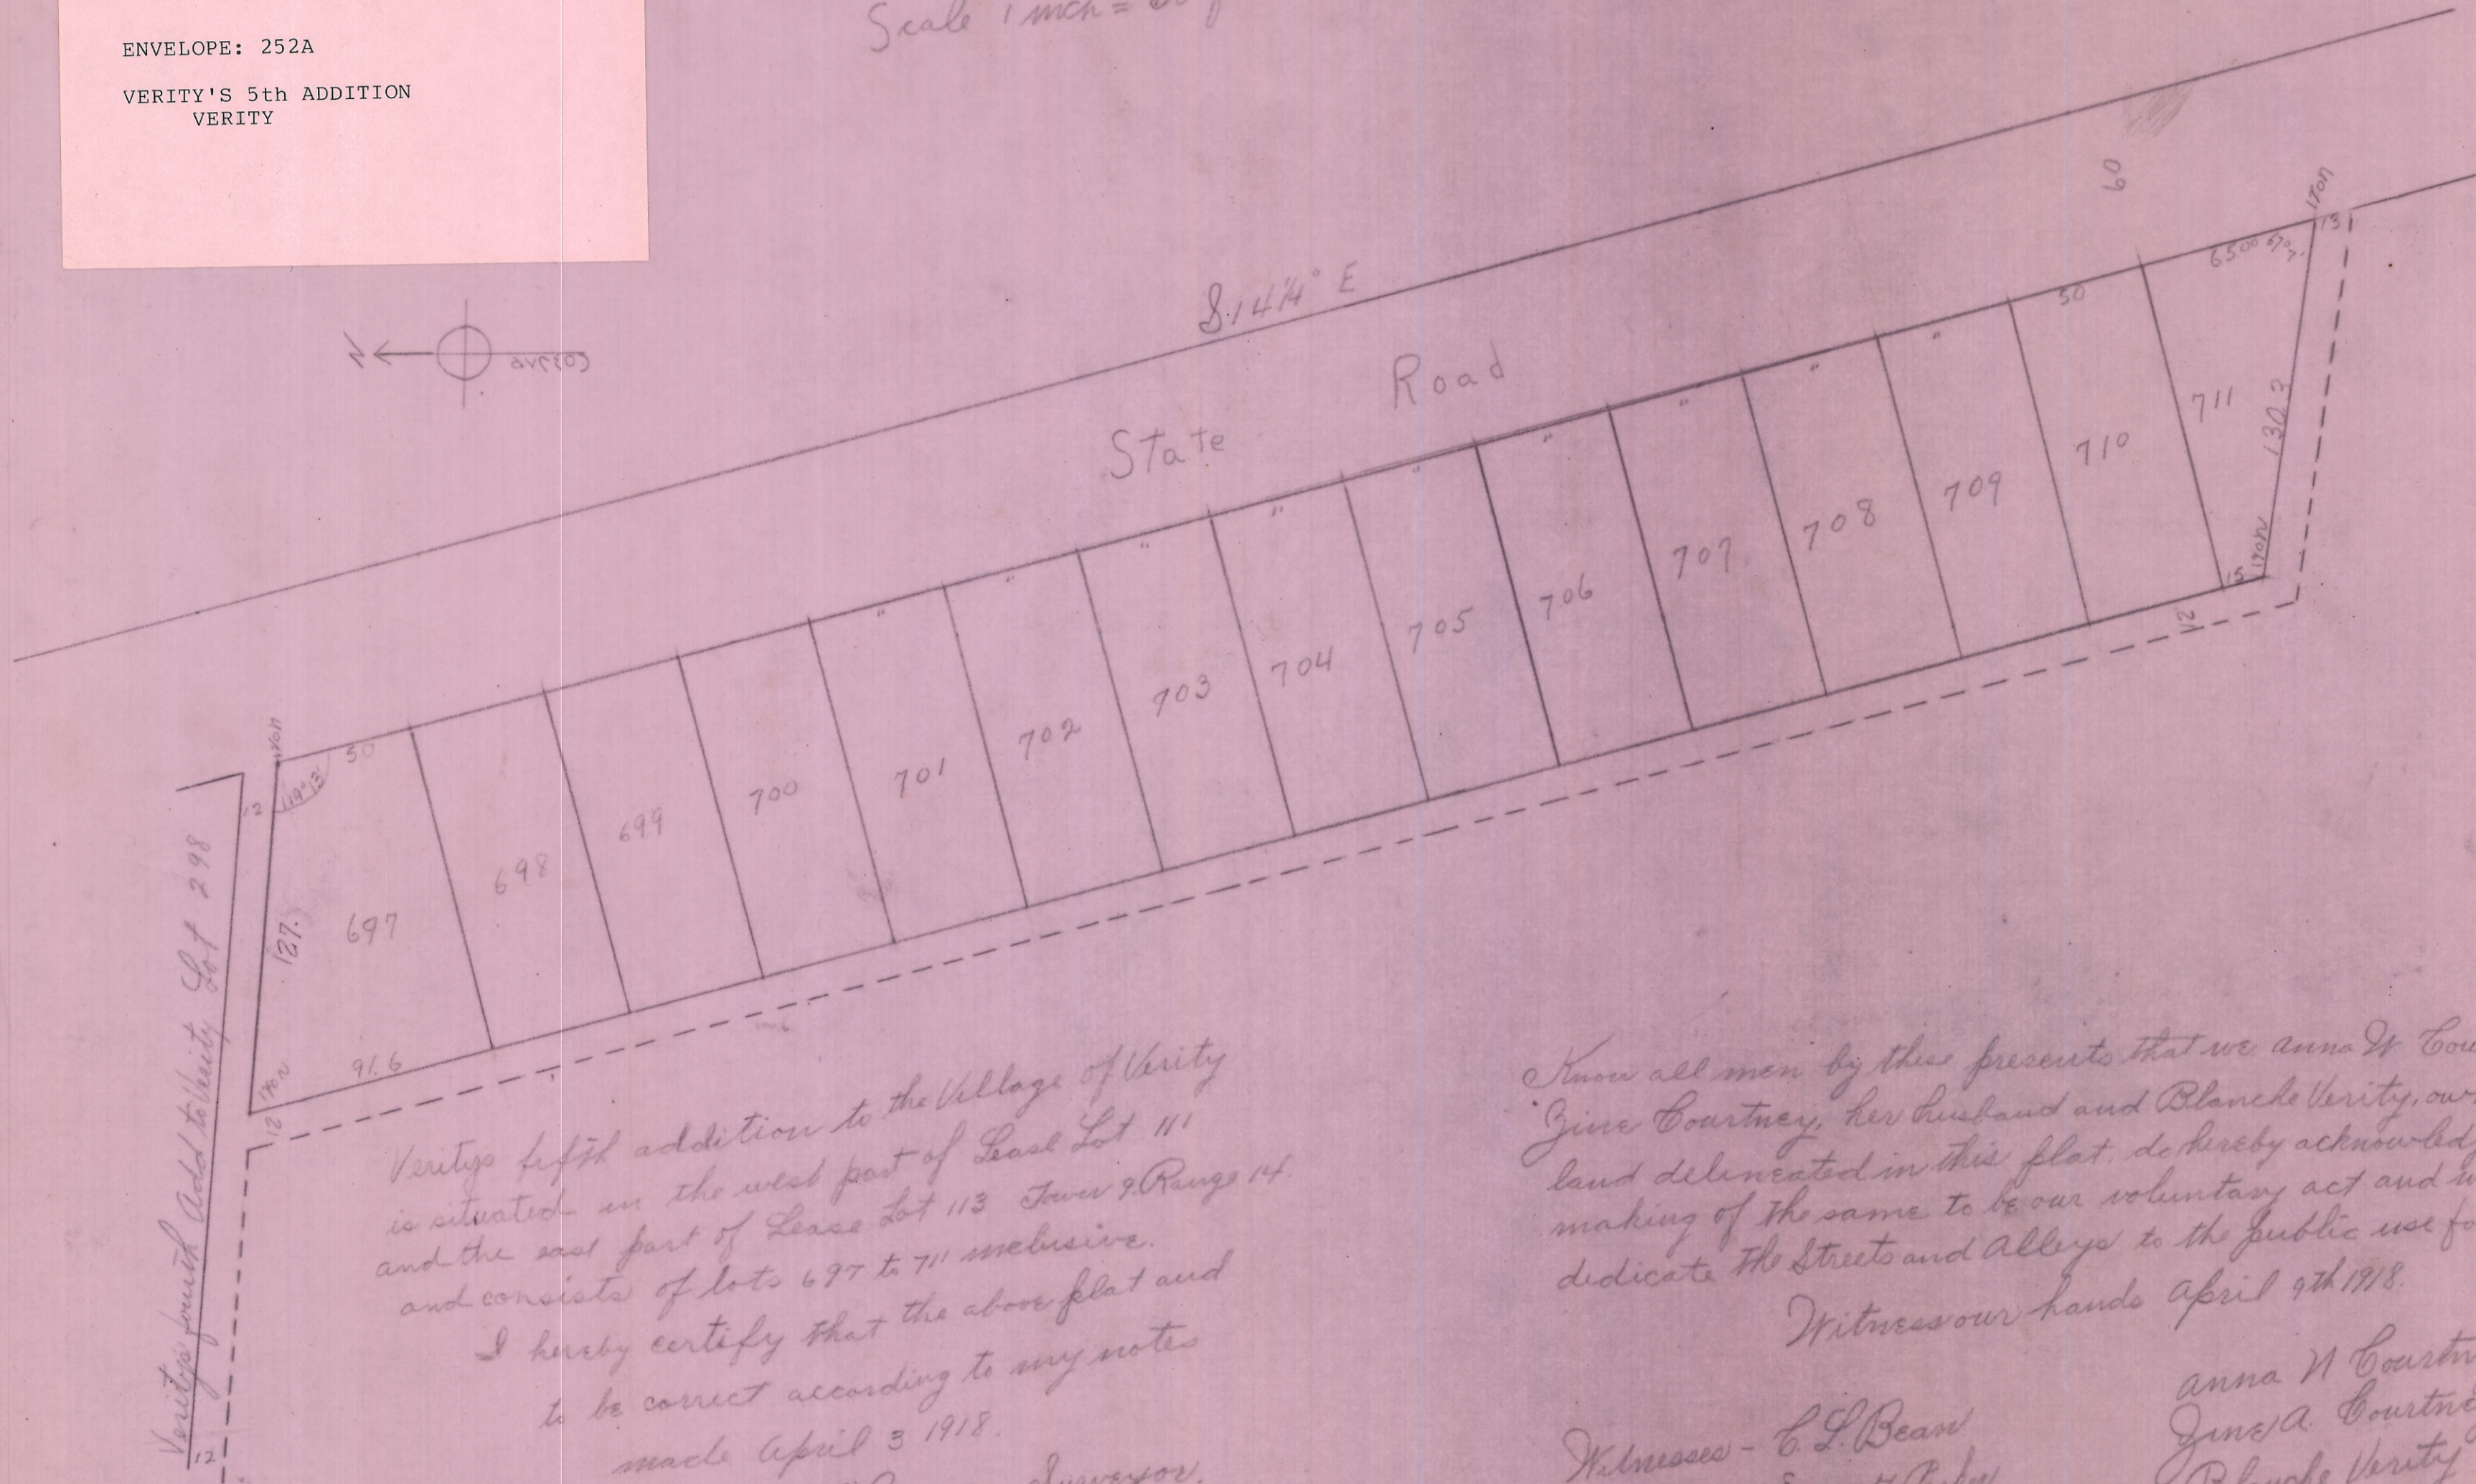


Verity's Fifth Addition
to the
Village of Verity

Note - lot 703 was removed in 1948 from the tax duplicate.

Scale 1 inch = 50 feet

ENVELOPE: 252A
VERITY'S 5th ADDITION
VERITY

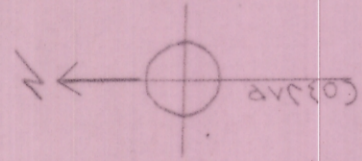

Verity's fifth addition to the Village of Verity is situated on the west part of Lease Lot 111 and the east part of Lease Lot 113 Town 9, Range 14 and consists of lots 697 to 711 inclusive.

I hereby certify that the above plat and to be correct according to my notes made April 3 1918.
C. L. Cramer, Surveyor.

Know all men by these presents that we Anna W. Courtney and Gene Courtney, her husband and Blanche Verity, owners of the land delineated in this plat, do hereby acknowledge the making of the same to be our voluntary act and we hereby dedicate the Streets and Alleys to the public use forever.

Witness our hands April 9th 1918.

Witnesses - C. L. Bean
Everett Parker
Anna W. Courtney
Gene A. Courtney
Blanche Verity

Transferred May 6 1918.
W. E. Riley
Co. Auditor

Received May 6 - 1918 - 11 - A.M.
Recorded May 8 1918
Fred P. Linscott
Co. Recorder

State of Ohio, Athens County, ss.
Before me, C. L. Bean a Notary Public came Anna W. Courtney and Gene A. Courtney and Blanche Verity the above signers and severally acknowledged the signing of the above deed of dedication to be their voluntary act and deed for the uses and purposes therein specified.
Witness my hand and Notarial Seal
C. L. Bean (L.S.)
Notary Public