


# Village of Broadwell Bern Township

ENVELOPE: 108A

BROADWELL  
SECTION 13  
BERN TWP

I certify this to be a true Record and Plat of the Village of  
Broadwell as surveyed by me. Bern Tp Athens Co. Ohio May 5  
1886  
C. E. Gard Surveyor  
Ann E. Broadwell Prop.

State of Ohio. County of Athens ss. Be it Remembered, that on  
this 5<sup>th</sup> day of May A. D. 1886. before me the subscriber a Notary Public in and  
for said County, personally appeared Mrs A. E. Broadwell the grantor in the  
foregoing plat and acknowledged the signing and sealing thereof to be her  
act and deed for the purposes named. In Testimony Whereof I have  
hereto subscribed my name, on the date above named.  
Notarial seal  
N. N. Johnston, Notary Public

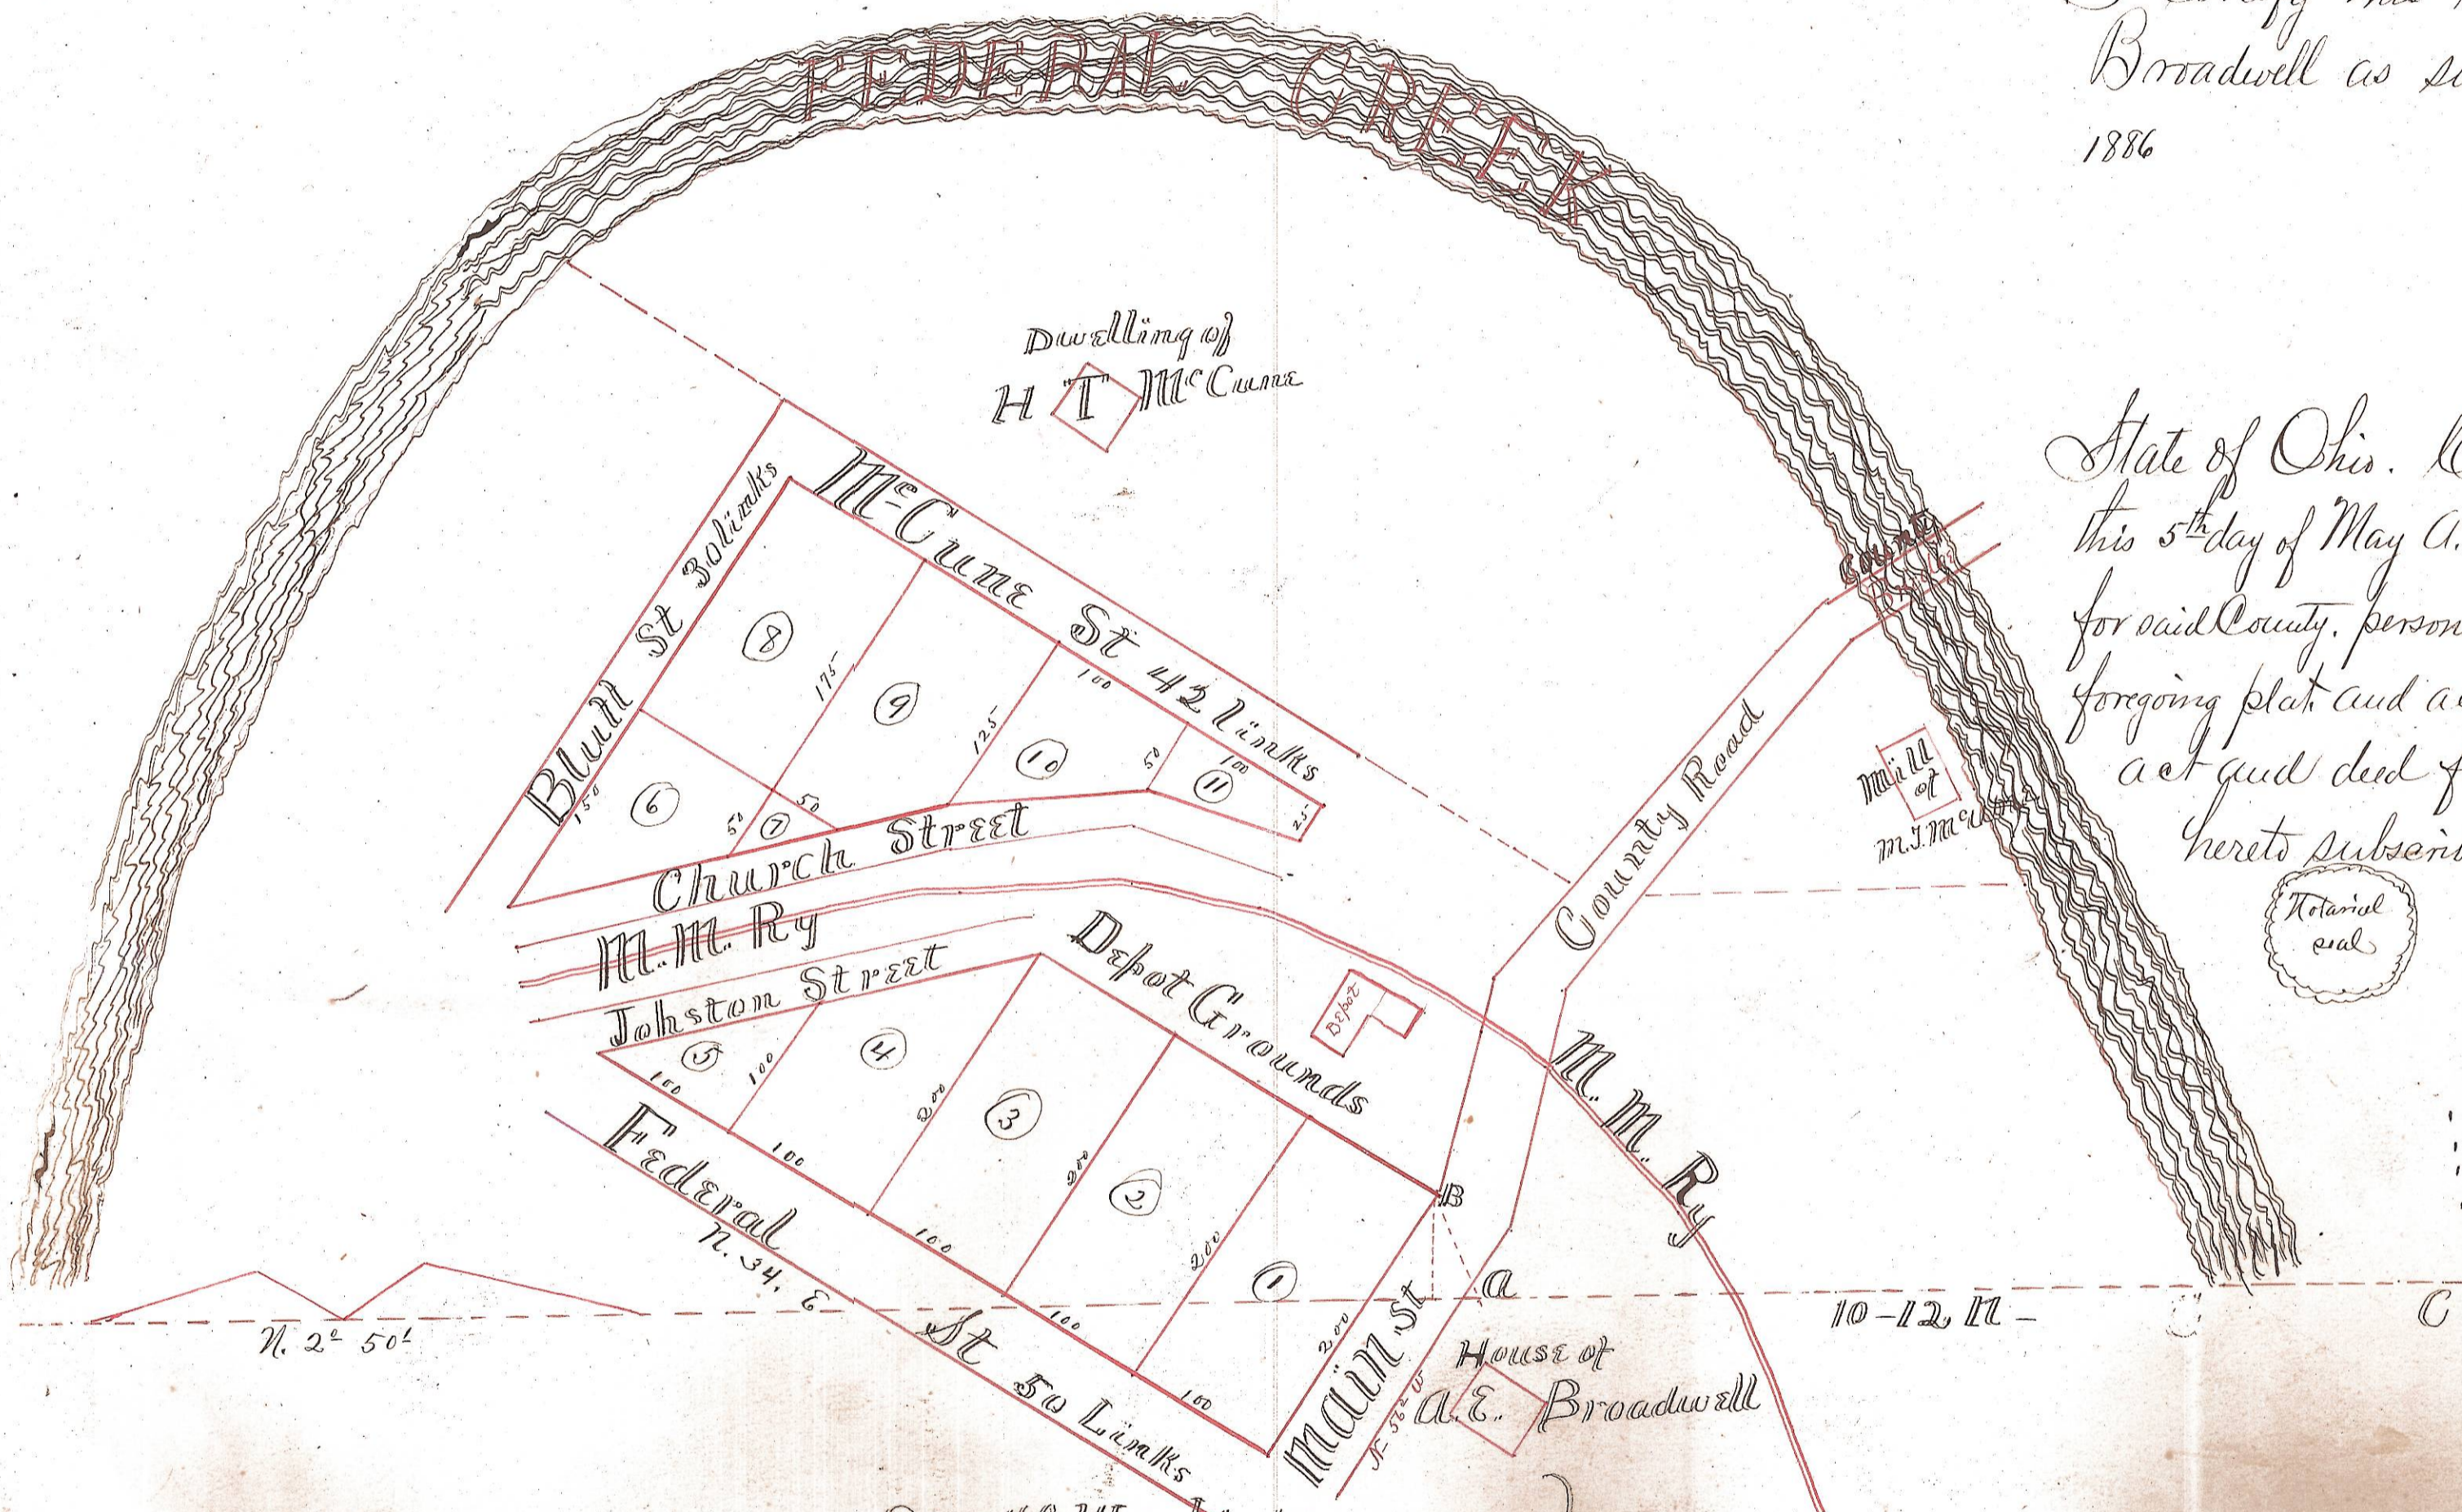

- a - apple Tree 12 in - diameter S. 72 1/2° W 71 links
- B - Corner stone 10.12 Chains North of 67 chs  
East of S. W. Cor. of S. E 1/4 of sec. 13. T. 7. Range 12
- O. C. s. Purchase. C. S. W. Corner S. E. 1/4 sec. 13  
T. 7. Range 12. Ohio Co. s. Purchase. Size of lots  
Marked in links.

Received for Record May 7<sup>th</sup> 1886  
Recorded May 10<sup>th</sup> A. D. 1886  
L. Hawk Recorder