


# W.R. CABLE ADDITION

TO CITY OF ATHENS, OHIO  
Located in Lease Lot No 45 and Contains  $\frac{8}{100}$  Acres.

Scale 1" = 50'

ENVELOPE: 264B  
W.R. CABLE ADDITION  
ATHENS

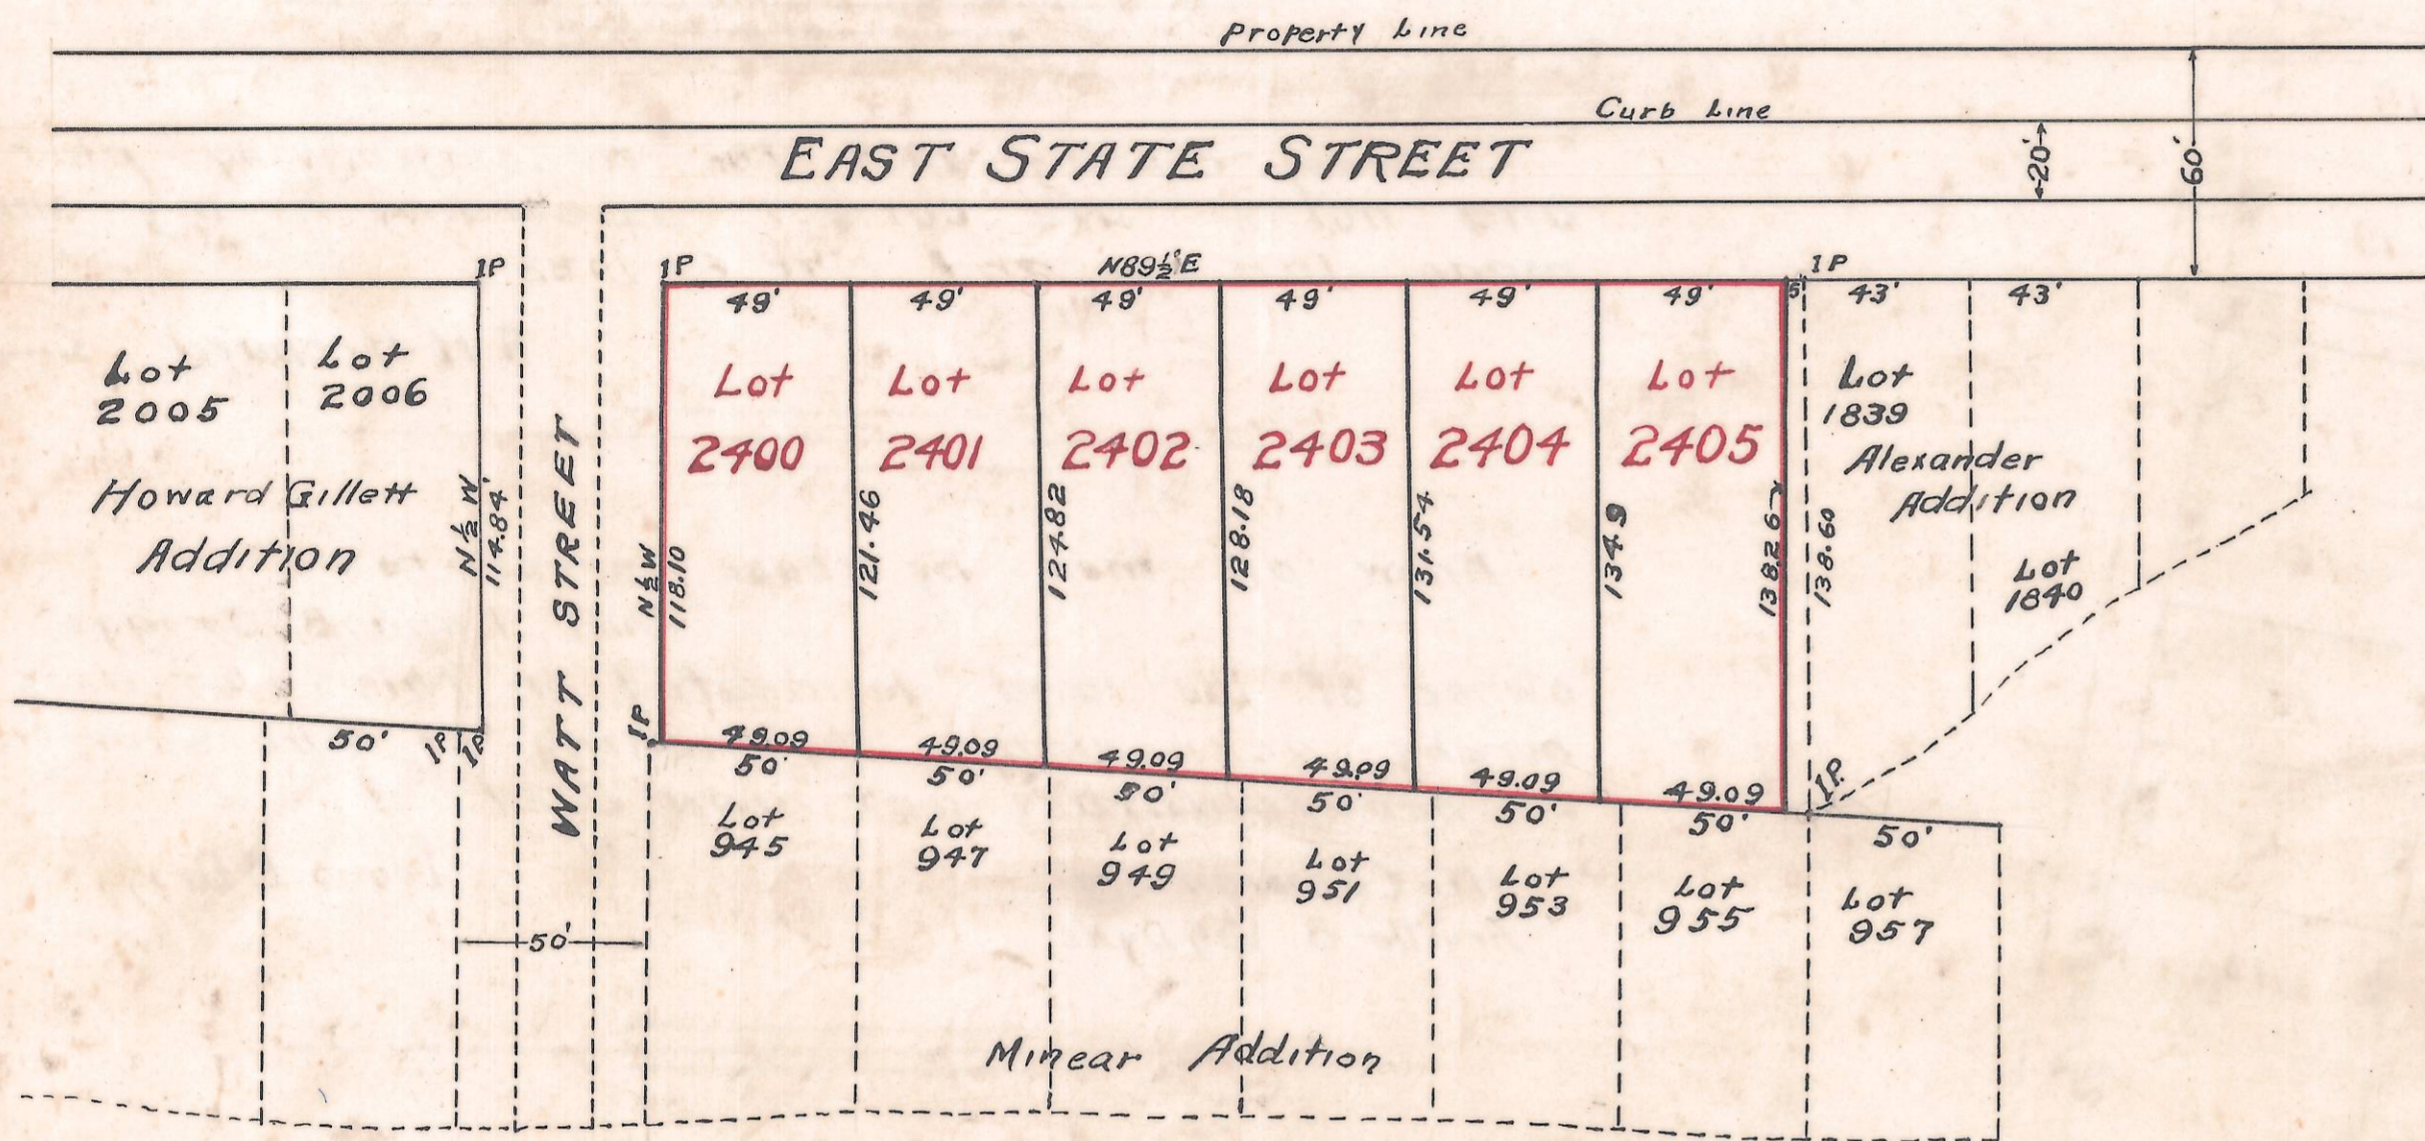

KNOW ALL MEN BY THESE PRESENTS:

That W.R. Cable, owner of the land delineated on this plat, does hereby acknowledge the making of the same to be his voluntary act and deed.

In the presence of:  
R. W. Finisterwald  
C. H. Harris

W. R. Cable

STATE OF OHIO }  
ATHENS COUNTY } SS

Be it remembered that before me, a Notary Public, in and for said County, personally came W. R. Cable, and acknowledged the signing of the foregoing statement to be his voluntary act and deed.

May 1, 1922

R. W. Finisterwald Seal  
Notary Public

Approved by me this 1st day of May, 1922

R. D. Williams  
Director of Public Service.

Accepted by the Council of the City of Athens, this 1st day of May, 1922

C. H. Harris  
Clerk of Council

Transferred May 10th 1922

Fred Cornwell  
County Auditor

Received May 10th 1922, 2:30 o'clock. Recorded Athens County, Ohio. Records. May 15th 1922.

*D. Hoisington*

County Recorder.  
# 4  $\frac{65}{100}$

I hereby Certify that the above plat and notes are correct as surveyed by me April 18th 1922

L. J. Addicott [Surveyor]

