

MAP OF
 W.R. Phillips Second Addition
 To Athens Athens County Ohio.
 Situate on Out Lots 168, 169, 172, 173, & 176

Scale 1 inch = 50 feet.

C.L. Biddison Engr.

ENVELOPE: 195B

W.R. PHILLIPS 2nd ADDITION
 OUTLOTS 168-169-173-176-179
 ATHENS

I hereby certify the accompanying plat and notes to be
 correct as surveyed by me March 4th 1905.

C. L. Biddison Engr.

Know all men by these presents: That I, W. R. Phillips
 owner of the land delineated in this plat do hereby acknow-
 ledge the making of the same to be my voluntary act
 and deed, and I do hereby dedicate the streets and
 alleys shown hereon to and for public use forever.

Witness my hand this 20th day of March 1905.

A. E. Price
 H. G. Stelder } Witnesses

W. R. Phillips


The State of Ohio, Athens County ss.

Be it remembered that before me a
 Notary Public in and for said county
 personally came W. R. Phillips the grantor
 in the foregoing deed of dedication and
 acknowledged the signing thereof to be
 his voluntary act and deed.

In Witness Whereof I have here-
 unto set my hand and affixed
 my Notarial seal on this 20th day
 of March 1905.



Harry G. Stelder
 Notary Public

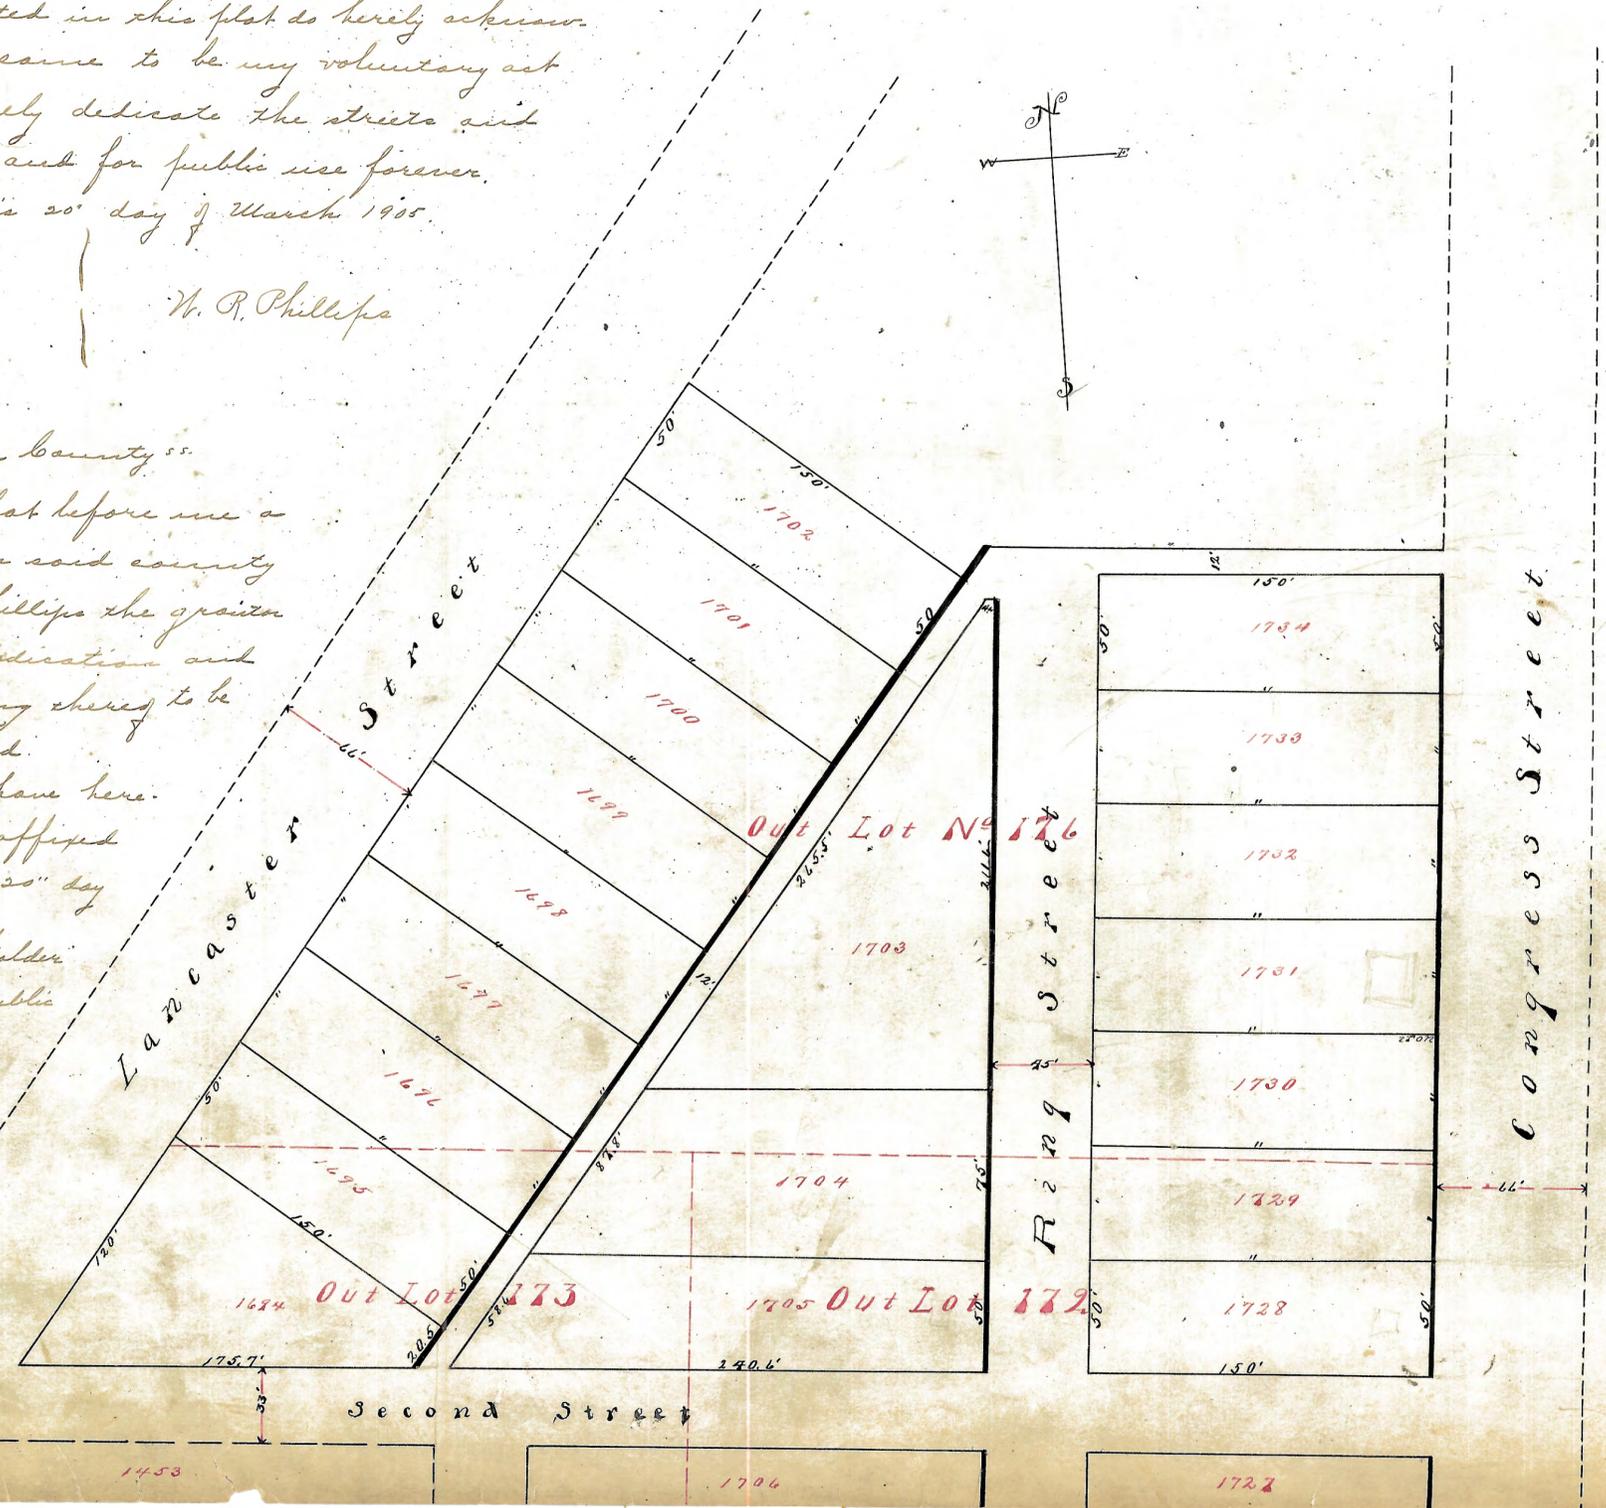

Ordinance of acceptance
 passed by the Council of the
 village of Athens Ohio 3-27-1905
 H. B. Golden Clerk Henry Logan Mayor

Transferred 4-24-1905
 E. R. Walker Auditor

Transferred 4/24/05
 A. J. Franke Tr. O. Co.

Received for record April
 24th 1905 at 1st o'clock P. M.
 Recorded April 25th 1905.
 Elmer Golden Recorder

ENVELOPE: 196A
 W. R. PHILLIPS 2nd ADDITION
 OUTLOTS 168-169-173-176-179
 ATHENS
 Con't From 195B

