


LOCATION MAP
SECTION 7, TOWNSHIP 11, RANGE 14
TRIMBLE TOWNSHIP, ATHENS COUNTY, OHIO
Jacksonville 7.5' Topographic Quadrangle
1" = 2,000'

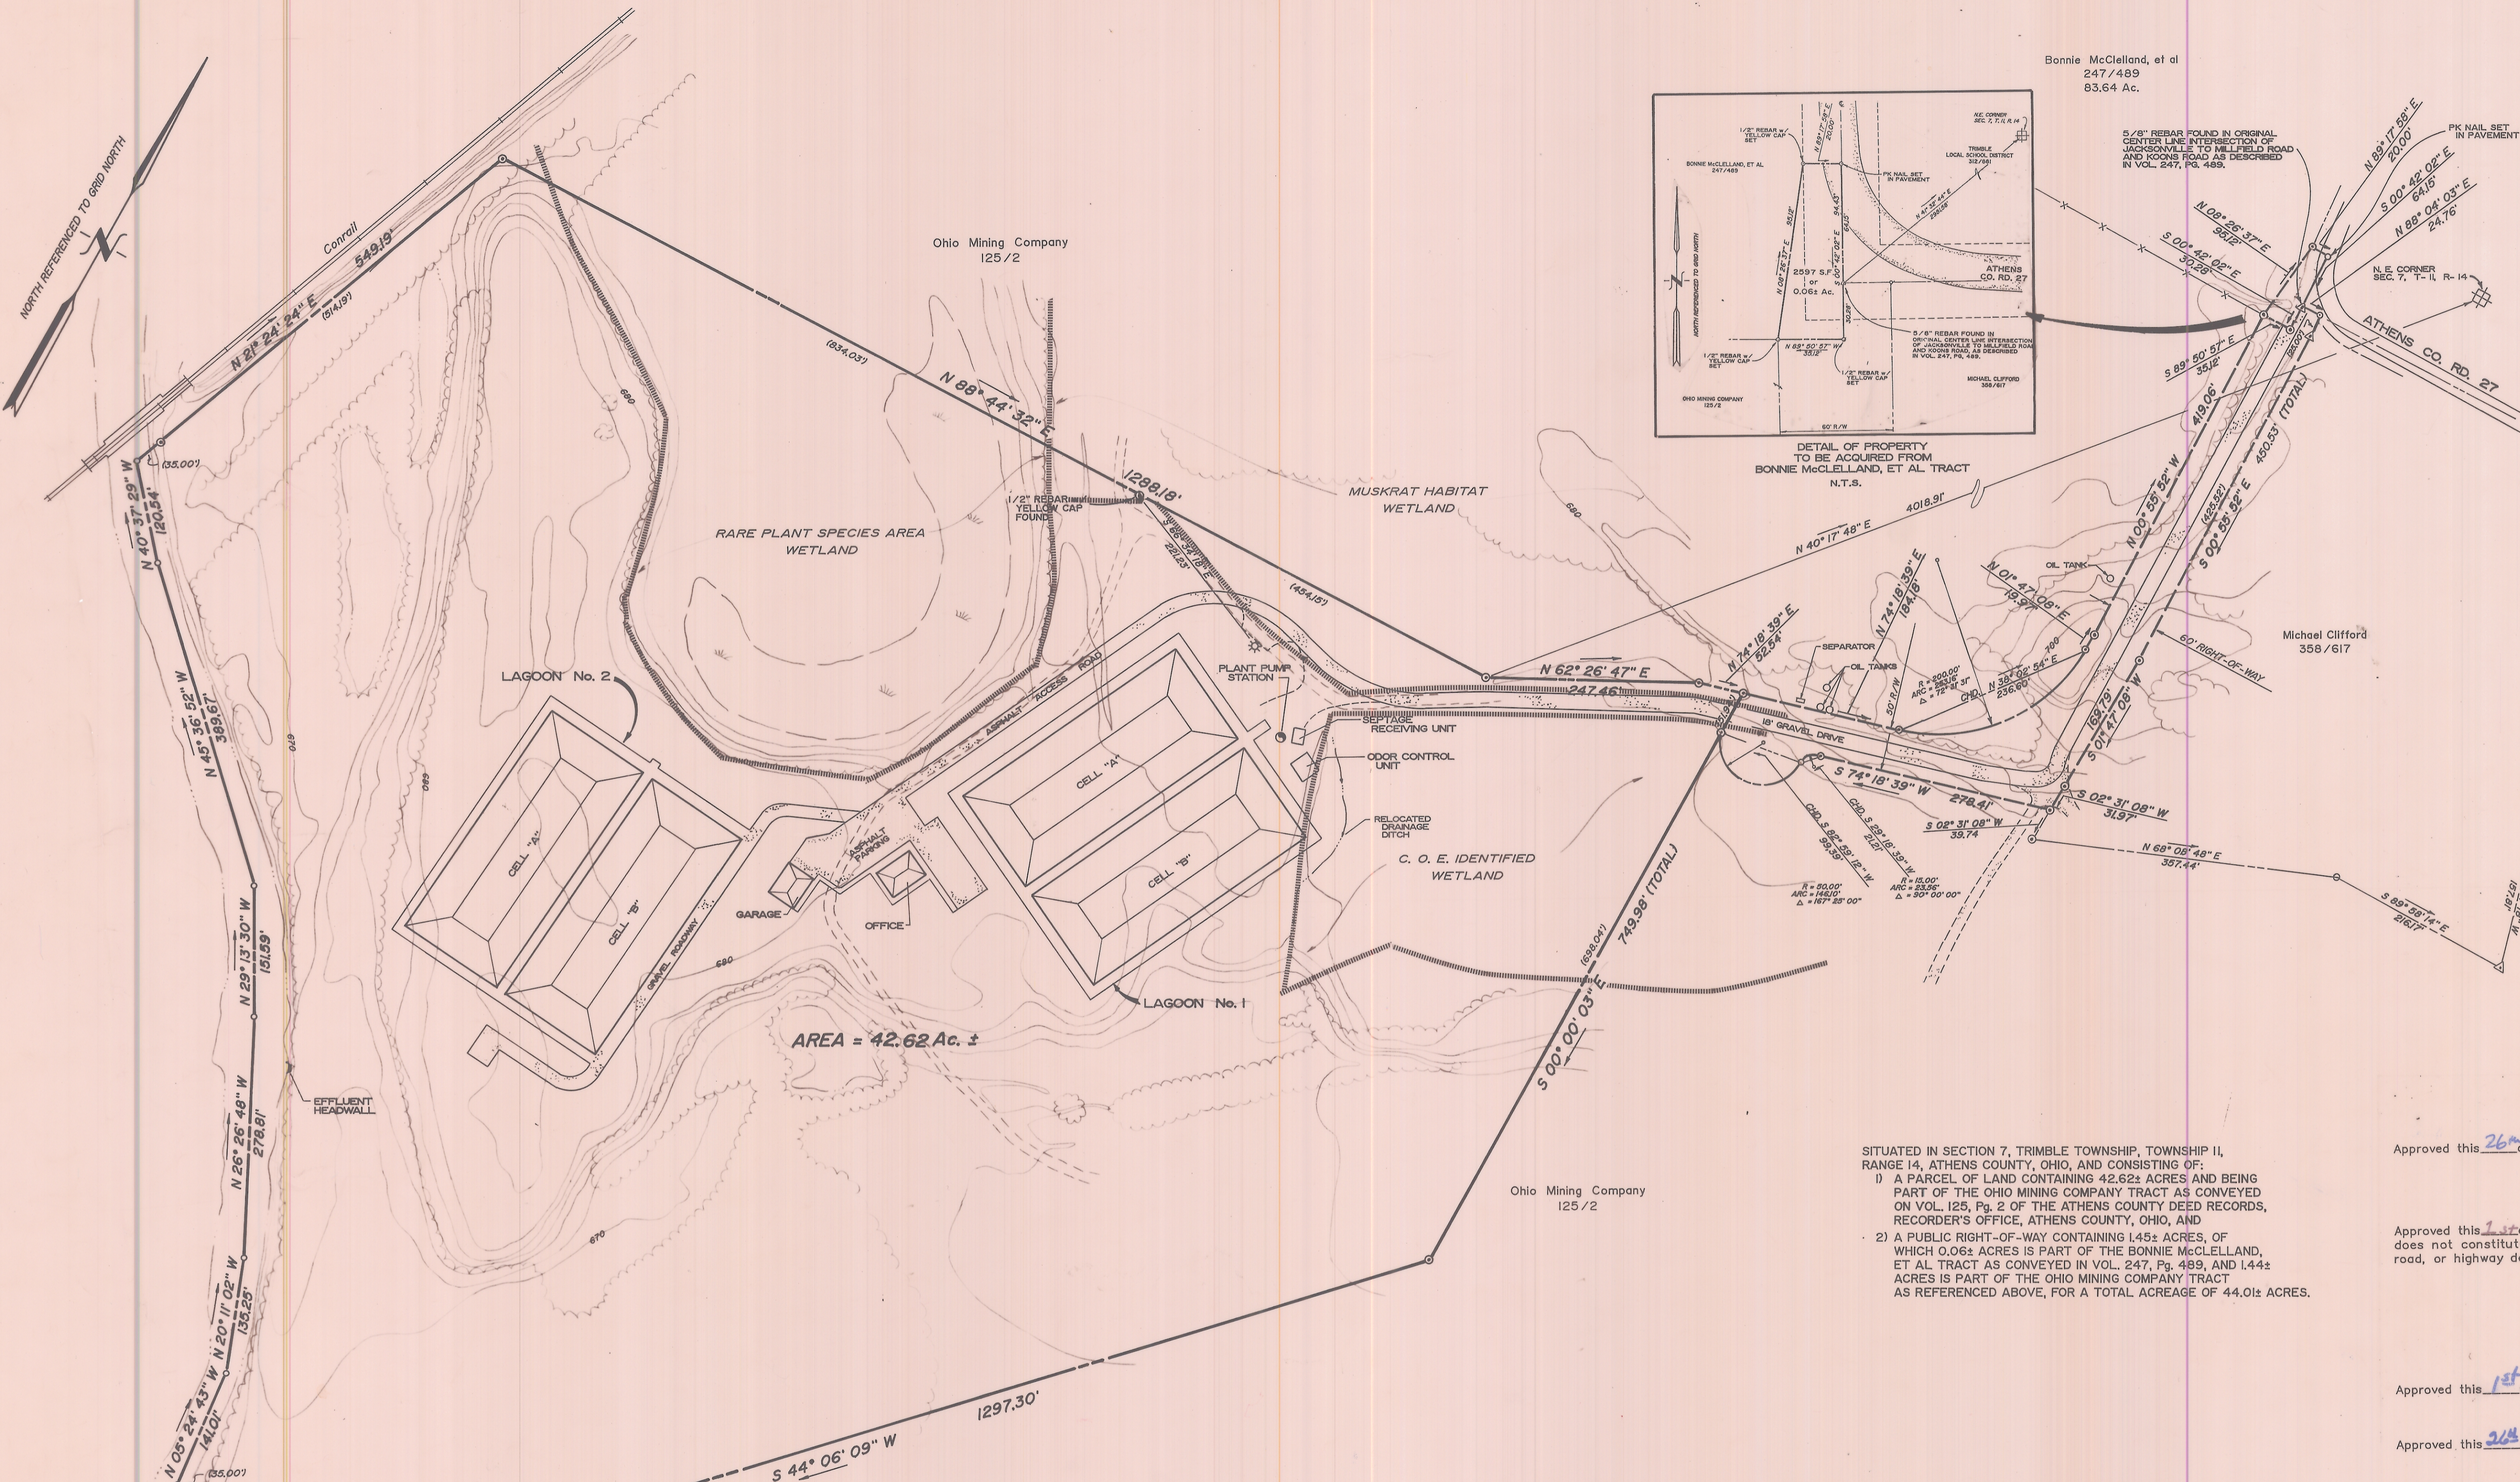

ENVELOPE: 431A
WASTE WATER TREATMENT FACILITY
SITE
SECTION 7
TRIMBLE TWP

**PLAT SHOWING SURVEY OF THE
WASTE WATER TREATMENT FACILITY SITE
CONTAINING 42.62 ACRES±
TO BE CONVEYED TO THE
TRIMBLE TOWNSHIP
WASTE WATER TREATMENT DISTRICT
BEING A PART OF THE
OHIO MINING COMPANY TRACT
AS DESCRIBED IN DEED BOOK 125 AT PAGE 2
LOCATED IN SECTION 7, TOWNSHIP 11, RANGE 14
TRIMBLE TOWNSHIP, ATHENS COUNTY, OHIO
DATE: JULY 2, 1991 SCALE: 1" = 100'**

SITUATED IN SECTION 7, TRIMBLE TOWNSHIP, TOWNSHIP 11, RANGE 14, ATHENS COUNTY, OHIO, AND CONSISTING OF:
1) A PARCEL OF LAND CONTAINING 42.62± ACRES AND BEING PART OF THE OHIO MINING COMPANY TRACT AS CONVEYED ON VOL. 125, Pg. 2 OF THE ATHENS COUNTY DEED RECORDS, RECORDER'S OFFICE, ATHENS COUNTY, OHIO, AND
2) A PUBLIC RIGHT-OF-WAY CONTAINING 1.45± ACRES, OF WHICH 0.06± ACRES IS PART OF THE BONNIE McCLELLAND, ET AL TRACT AS CONVEYED IN VOL. 247, Pg. 489, AND 1.44± ACRES IS PART OF THE OHIO MINING COMPANY TRACT AS REFERENCED ABOVE, FOR A TOTAL ACREAGE OF 44.01± ACRES.

SURVEYED AND PLATTED BY:
DUNN ENGINEERS INC. CHARLESTON, WV

I hereby certify that we have surveyed the above tract and prepared the plat and certified that it is correct.
William J. Whitman RPS
William J. Whitman Registered Professional Land Surveyor No. 6774
701 Virginia Street West, Charleston, WV (304) 342-3436

Approved this 26th day of Sept, 1991 *Kathy Pomeroy*
County Regional
Planning Commissioner

Approved this 1st day of October, 1991 (Approval of this plat for recording does not constitute an acceptance of the dedication of any public street or road, or highway dedicated on such plat, Sec. 711.04, 711.041 Ohio Rev. Code)
Robert Shoy
Robert A. K... ..
Thomas
County Commissioners

Approved this 1st day of October, 1991 *Aubie Staley*
County Engineer

Approved this 26th day of Sept, 1991 *Joe Kosky, R.S.*
Athens City-County
Board of Health

Reviewed this 30th day of Sept, 1991 *Edna*
Franky
Daniel B.
Township Trustees

TRANSFER NOT NECESSARY - Oct. 28 1991
Transferred this ___ day of ___ 19__
By: *Peter S. Conclude's*
Auditor, Athens County, Oh. 165H

Filed for record this 31 day of Oct, 1991 at 11:20 AM in Plat Book Page ENVELOPE 431A
File No. 006191 *Julia Michael Scott*
Recorder, Athens County, Oh.
843 20

LEGEND
⊙ = 1/2" REBAR WITH YELLOW CAP SET (UNLESS OTHERWISE INDICATED)
△ = 5/8" REBAR FOUND
○ = A POINT