


SECOND ST 33'

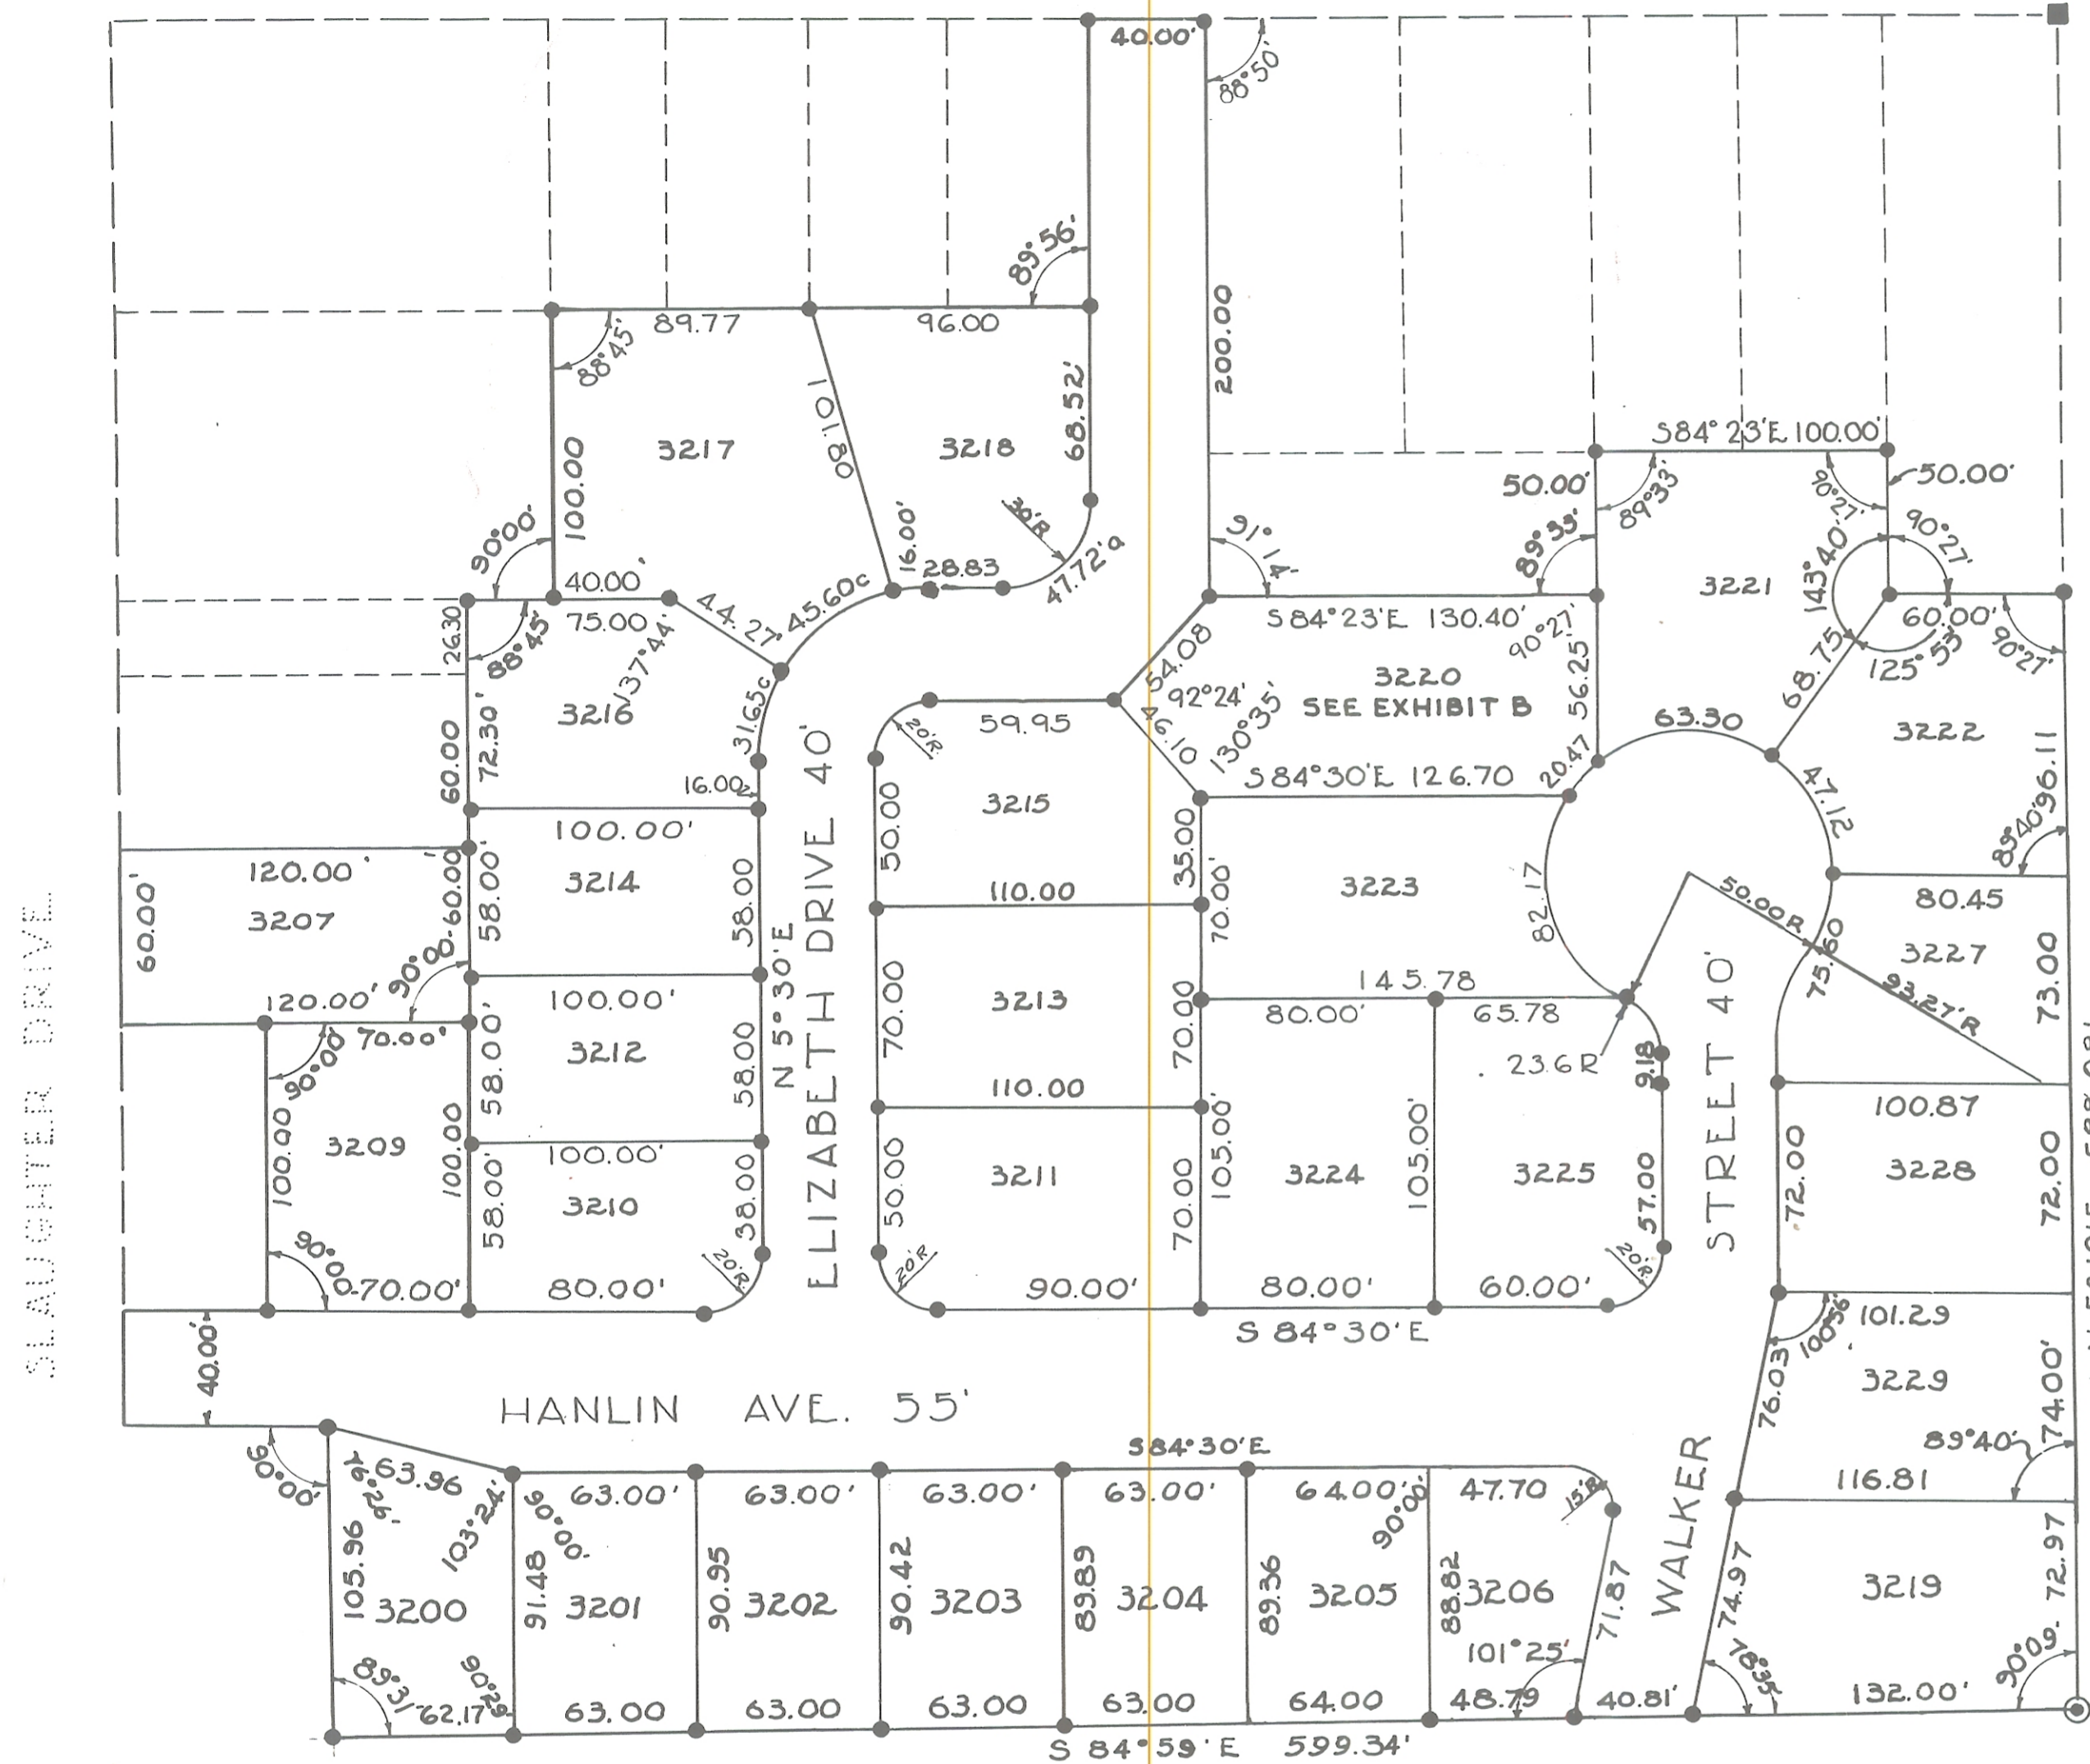

*See Page No. 291 (Plat book #1)
for Restrictions*

WEST HILL ESTATES

LOCATED IN OUT LOTS 130, 131, 136, & 137

CITY OF ATHENS, OHIO

CLARK & SHEETER,
REG. SURV.

We hereby certify this to be a true and correct plot of the West Hill Estates of part O.L. 130, 131, 136, & 137 as surveyed by us in August 1955; containing 4.51 acres in lots and 1.54 acres in streets.

Clark and Sheeter by:

George W. Clark
George W. Clark Reg. No. 2364

Know all men by these presents that Elmer Jones Realty Corp., sole owner of lands delineated on this plat, does hereby acknowledge the making of this plat to be a voluntary act and deed, and does hereby dedicate the streets shown hereon to the Public use from this day forward.

Elmer Jones Realty Corp.
Elmer F. Jones
by Elmer F. Jones - Pres.

State of Ohio ss
County of Athens ss
Before me, a notary public in and for the county of Athens, personally appeared the above signed Elmer Jones, president of Elmer Jones Realty Corp, who acknowledged the signing of this instrument to be his voluntary act and deed, in witness whereof I have signed my name and affixed my notarial seal this February 7, 1956


Herbert K. Sumpster
Notary Public, Athens Co. Ohio
My commission expires:
May 5, 1956

Approved *April 12 1956*

Frank L. Woodworth
Director of Public Service

Accepted by Council of the City of Athens by Ordinance No. 1314 passed by council April 16, 1956

John H. Houch
Clerk of City Council

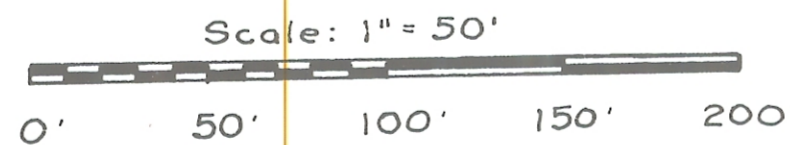

ND
Iron monument

Transferred April 27, 1956
J. W. Whaley
County Auditor, Athens County

#37076
Received for Record May 3-1956
Recorded Vol.
Claudia E. Tolpelt
County Recorder, Athens County, Ohio
Fee: \$ 20.00