

1702
Received for record this 16 day of Sept 1946
Blandis & Chappell
COUNTY RECORDER, ATHENS COUNTY, OHIO
\$10.50

Transferred this 13th day of Sept 1946
Ralph Elliott
COUNTY AUDITOR, ATHENS COUNTY, OHIO
R. M. Deer

Accepted and approved by the Commissioners of Athens County, Ohio, this 3rd day of Aug. 1946

Ray B. Co COMMISSIONER
Charles E. Polin COMMISSIONER
W. A. Wakefield COMMISSIONER

KNOW ALL MEN BY THESE PRESENTS: That I, W.H. LOWMAN, owner of the land delineated on this plat, hereby acknowledge the making of the same to be my voluntary act and deed, and do hereby dedicate the road to the public use forever. SIGNED W.H. Lowman

STATE OF OHIO, ATHENS COUNTY, S.S. — Before me, a notary public, in and for said county, personally came W.H. LOWMAN, who acknowledged the signing of the above instrument to be his voluntary act and deed, in witness whereof I have signed my name and affixed my notarial seal this 31st day of July 1946
Carl Epueck
NOTARY PUBLIC, ATHENS COUNTY

W.H. LOWMAN'S SUBDIVISION IN FARM LOT NO. 59 OF ATHENS TOWNSHIP ATHENS COUNTY, O.



SCALE: 1"=60' T9-R14-S15 JULY 15, 1946
ALL BEARINGS TRUE


TO ALL PARTIES INTERESTED IN TITLE TO THESE PREMISES,
AS SURVEYED AND PLATTED BY ME THIS 15th DAY OF JULY, 1946

Robt. Jones jr
REG # 7233 (OHIO)
SEAL

Approved by me this 29th day of Aug, 1946

John W. Dowler
COUNTY ENGINEER, ATHENS COUNTY, OHIO

ENVELOPE: 298B
W.H. LOWMAN'S SUBDIVISION
FARM LOT 59
ATHENS TWP

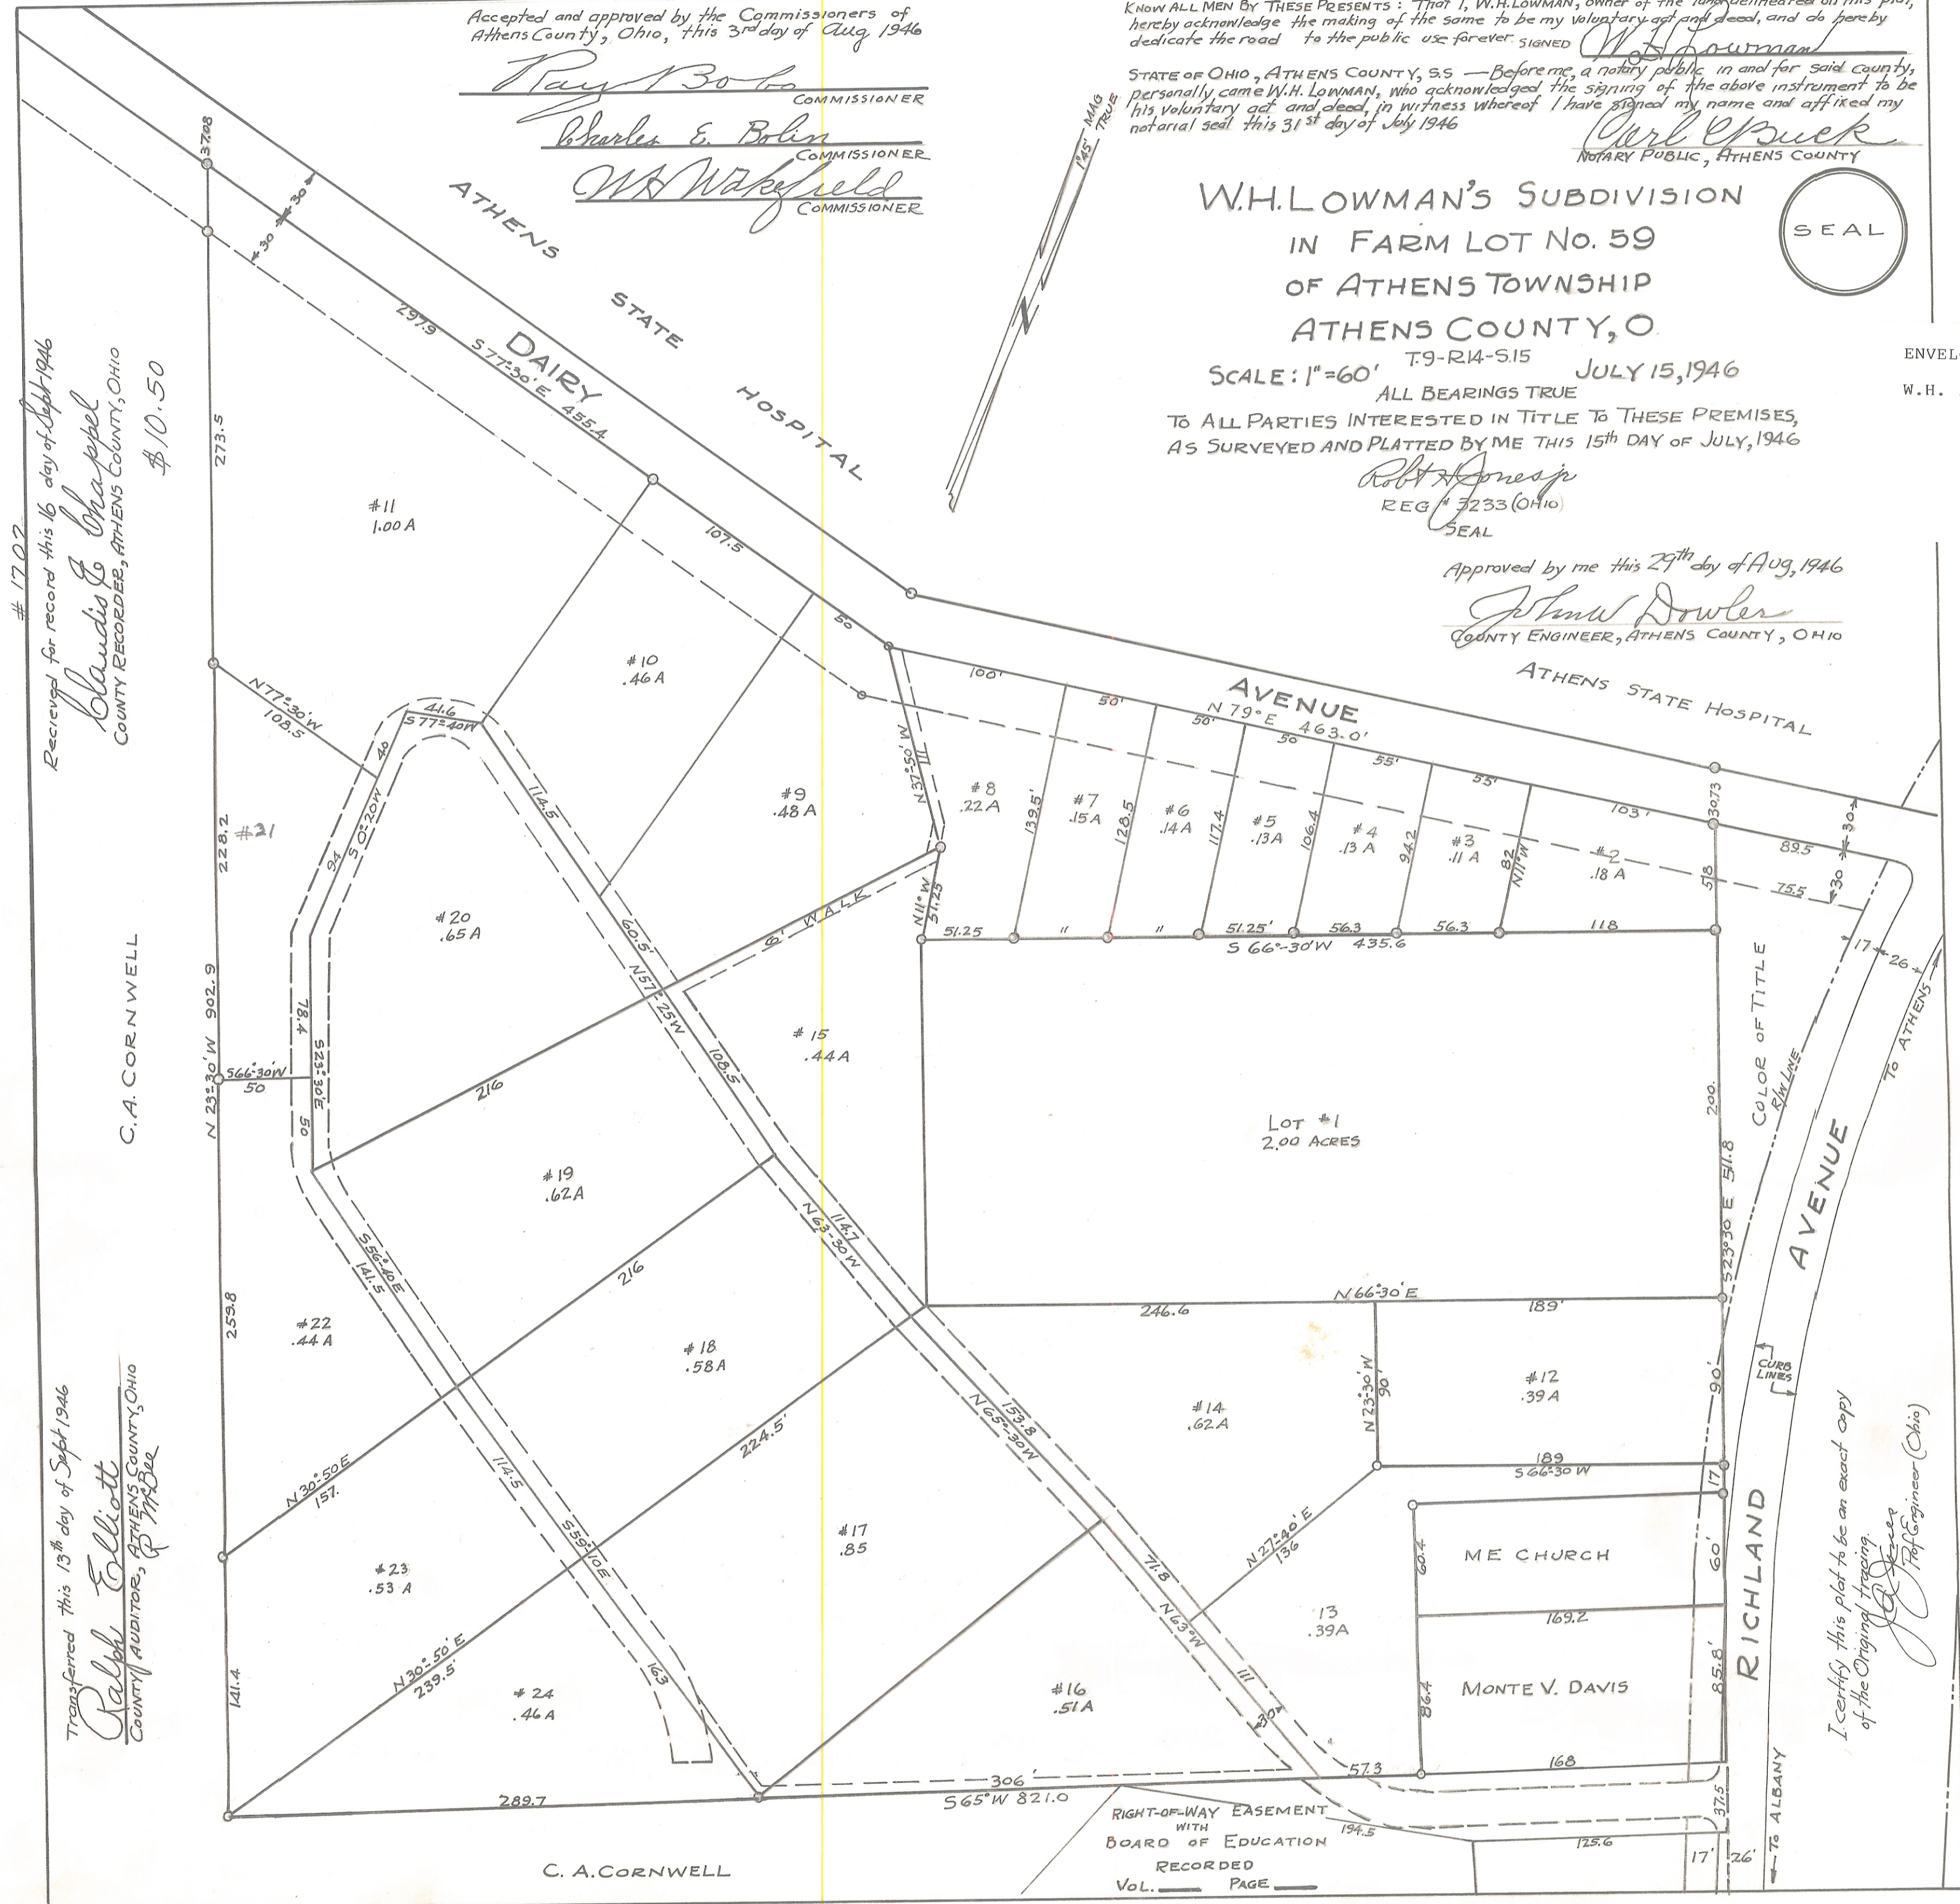

I certify this plat to be an exact copy of the Original Tracing.
J. P. Jones
Top Engineer (Ohio)

RIGHT-OF-WAY EASEMENT
WITH
BOARD OF EDUCATION
RECORDED
VOL. _____ PAGE _____