
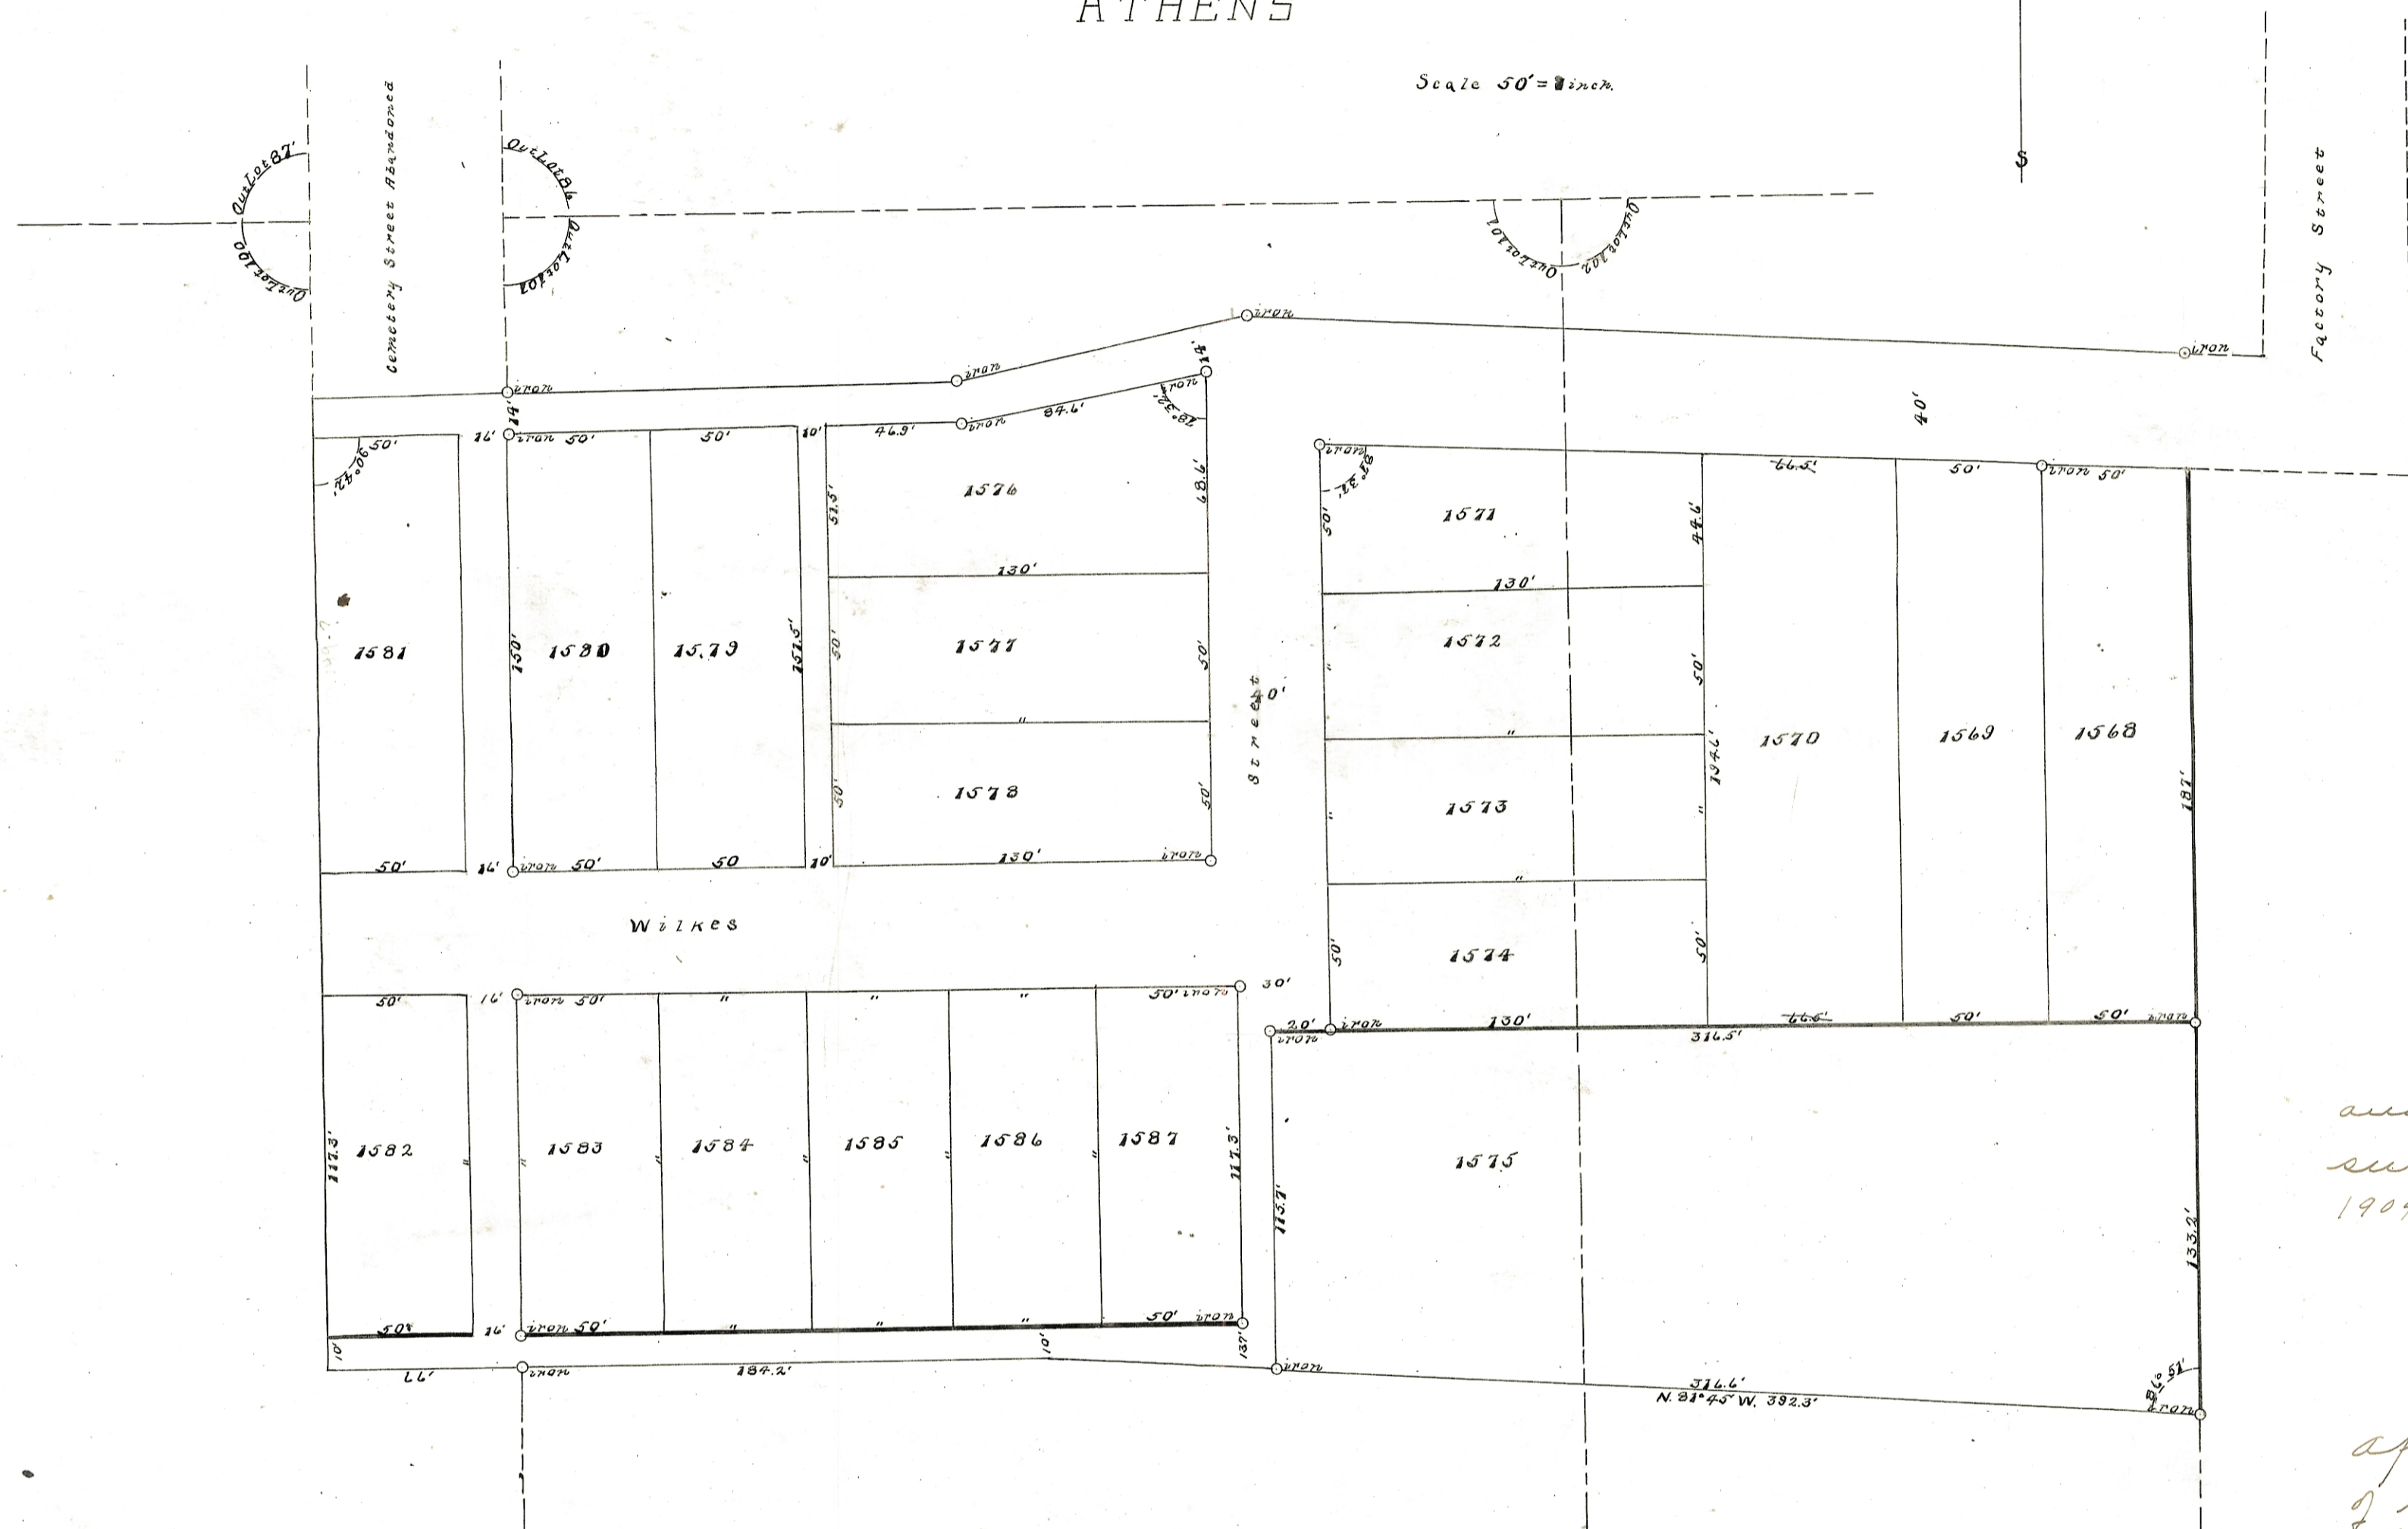


ENVELOPE: 189A

WILKES ADDITION  
ATHENS

# WILKES ADDITION 70 ATHENS

Scale 50' = 1 inch

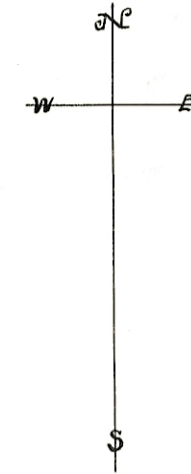

I certify the above plat and notes to be correct as surveyed by me Oct. 12 to 15 1904.

L. A. Hoone  
C.S. Athens Co.

approved by the council of the village of Athens this first day of November 1904.

Henry Logan Mayor  
Geo. H. Junod Clerk Protem

Transferred Nov. 7 - 1904  
E. R. Walker Auditor

Transferred Nov. 7, 1904  
a. j. [unclear]

Received for record Nov. 7 1904  
at 11<sup>th</sup> street  
Record Nov. 10, 1904  
Elihu Galbraith

Know all men by these presents that I, Maggie E. Wilkes owner of the lands described in this plat does hereby acknowledge the same to be voluntary act and deed and does hereby dedicate all streets and alleys to public use forever.

In Testimony Whereof I hereunto set my hand this 31<sup>st</sup> day of October 1904.

Witness } L. A. Hoone  
          } J. G. Wilkes } Maggie E. Wilkes

The State of Ohio Athens County ss.

On this 31<sup>st</sup> day of October 1904 before me a Notary Public in and for said county personally came the above named Maggie E. Wilkes who acknowledged the signing and execution of the foregoing plat to be her voluntary act and for the purposes shown therein.

In Witness Whereof I hereunto set my hand and official seal this 31<sup>st</sup> day of October 1904.

L. A. Hoone  
Notary Public

